



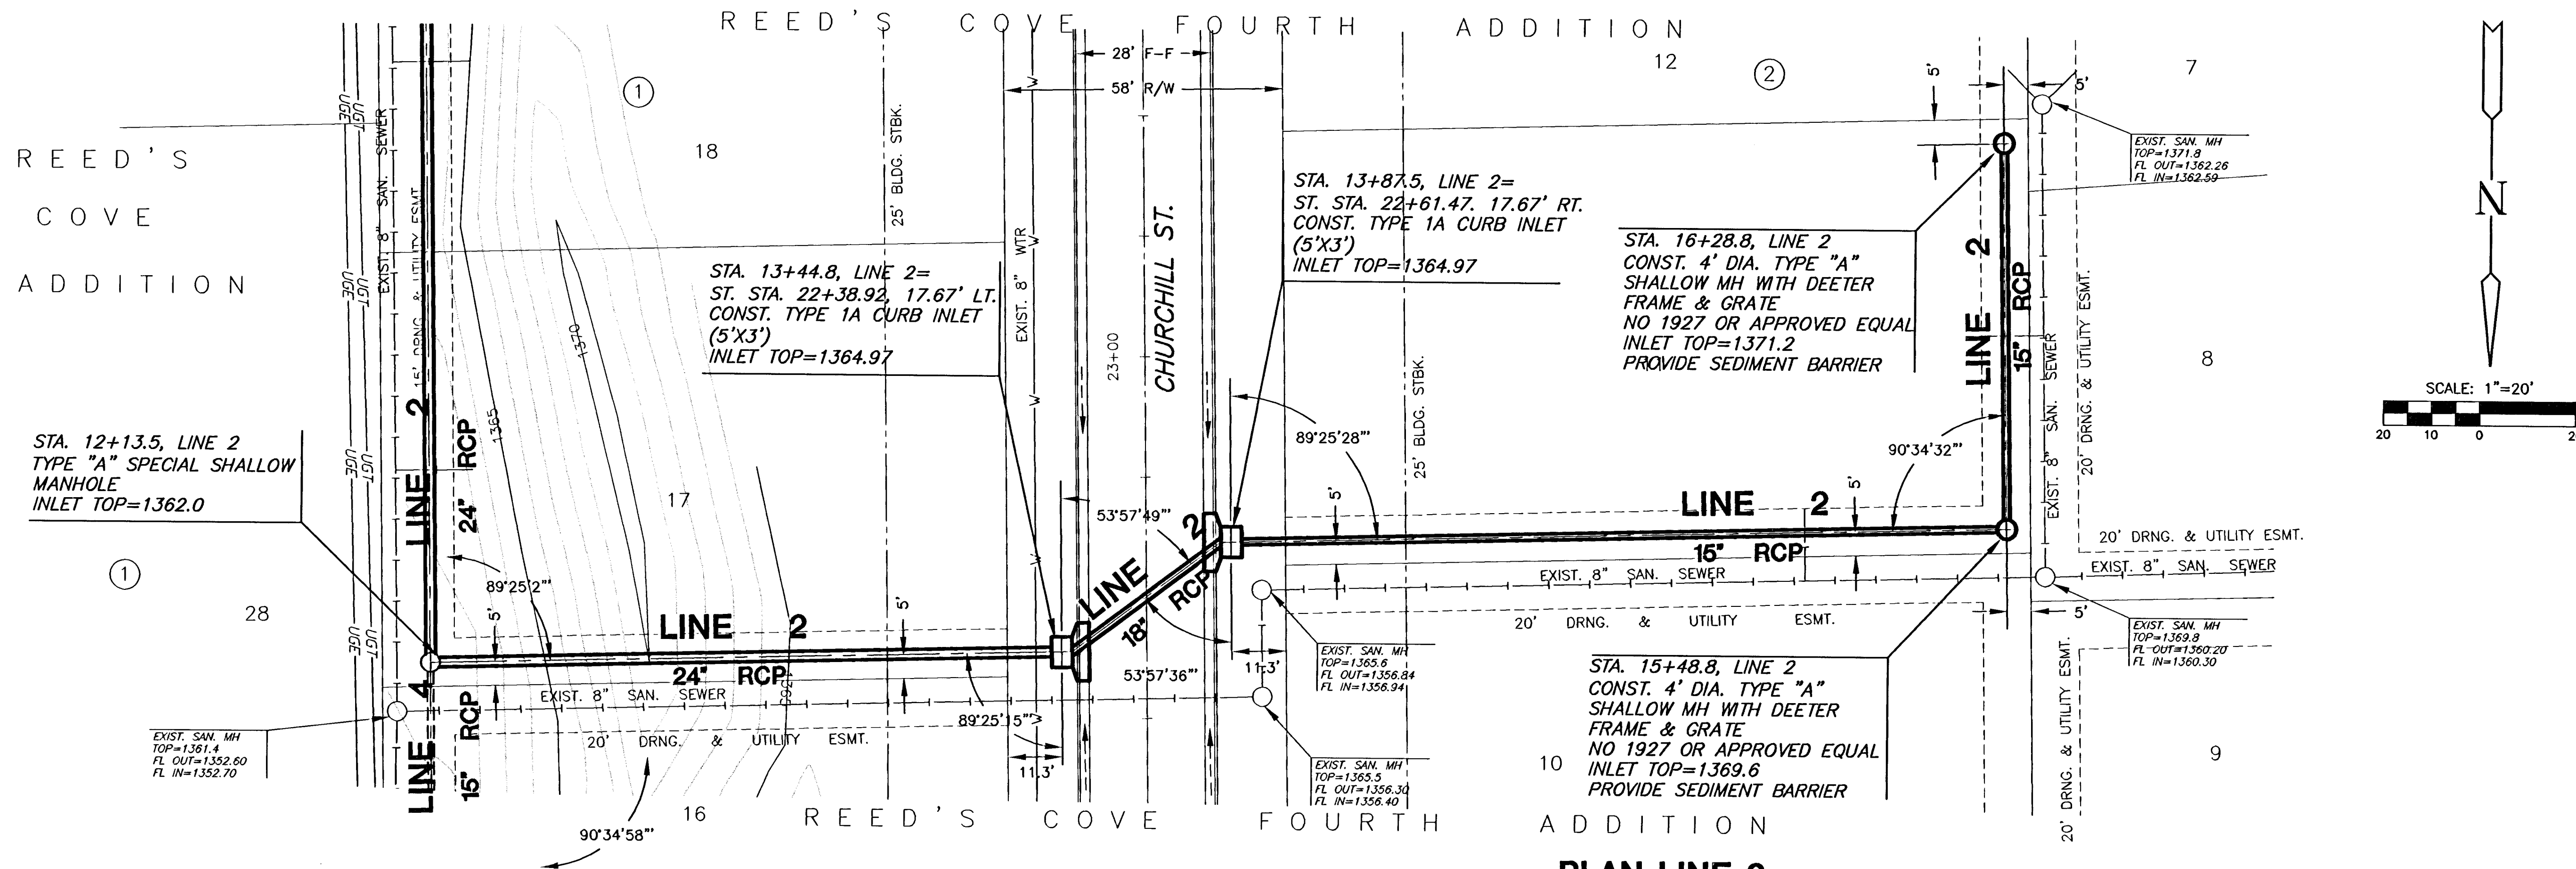

PLAN LINE 2

PROFILE LINE 2

SCALE: HORIZ 1"=20'
SCALE: VERT 1"=3'

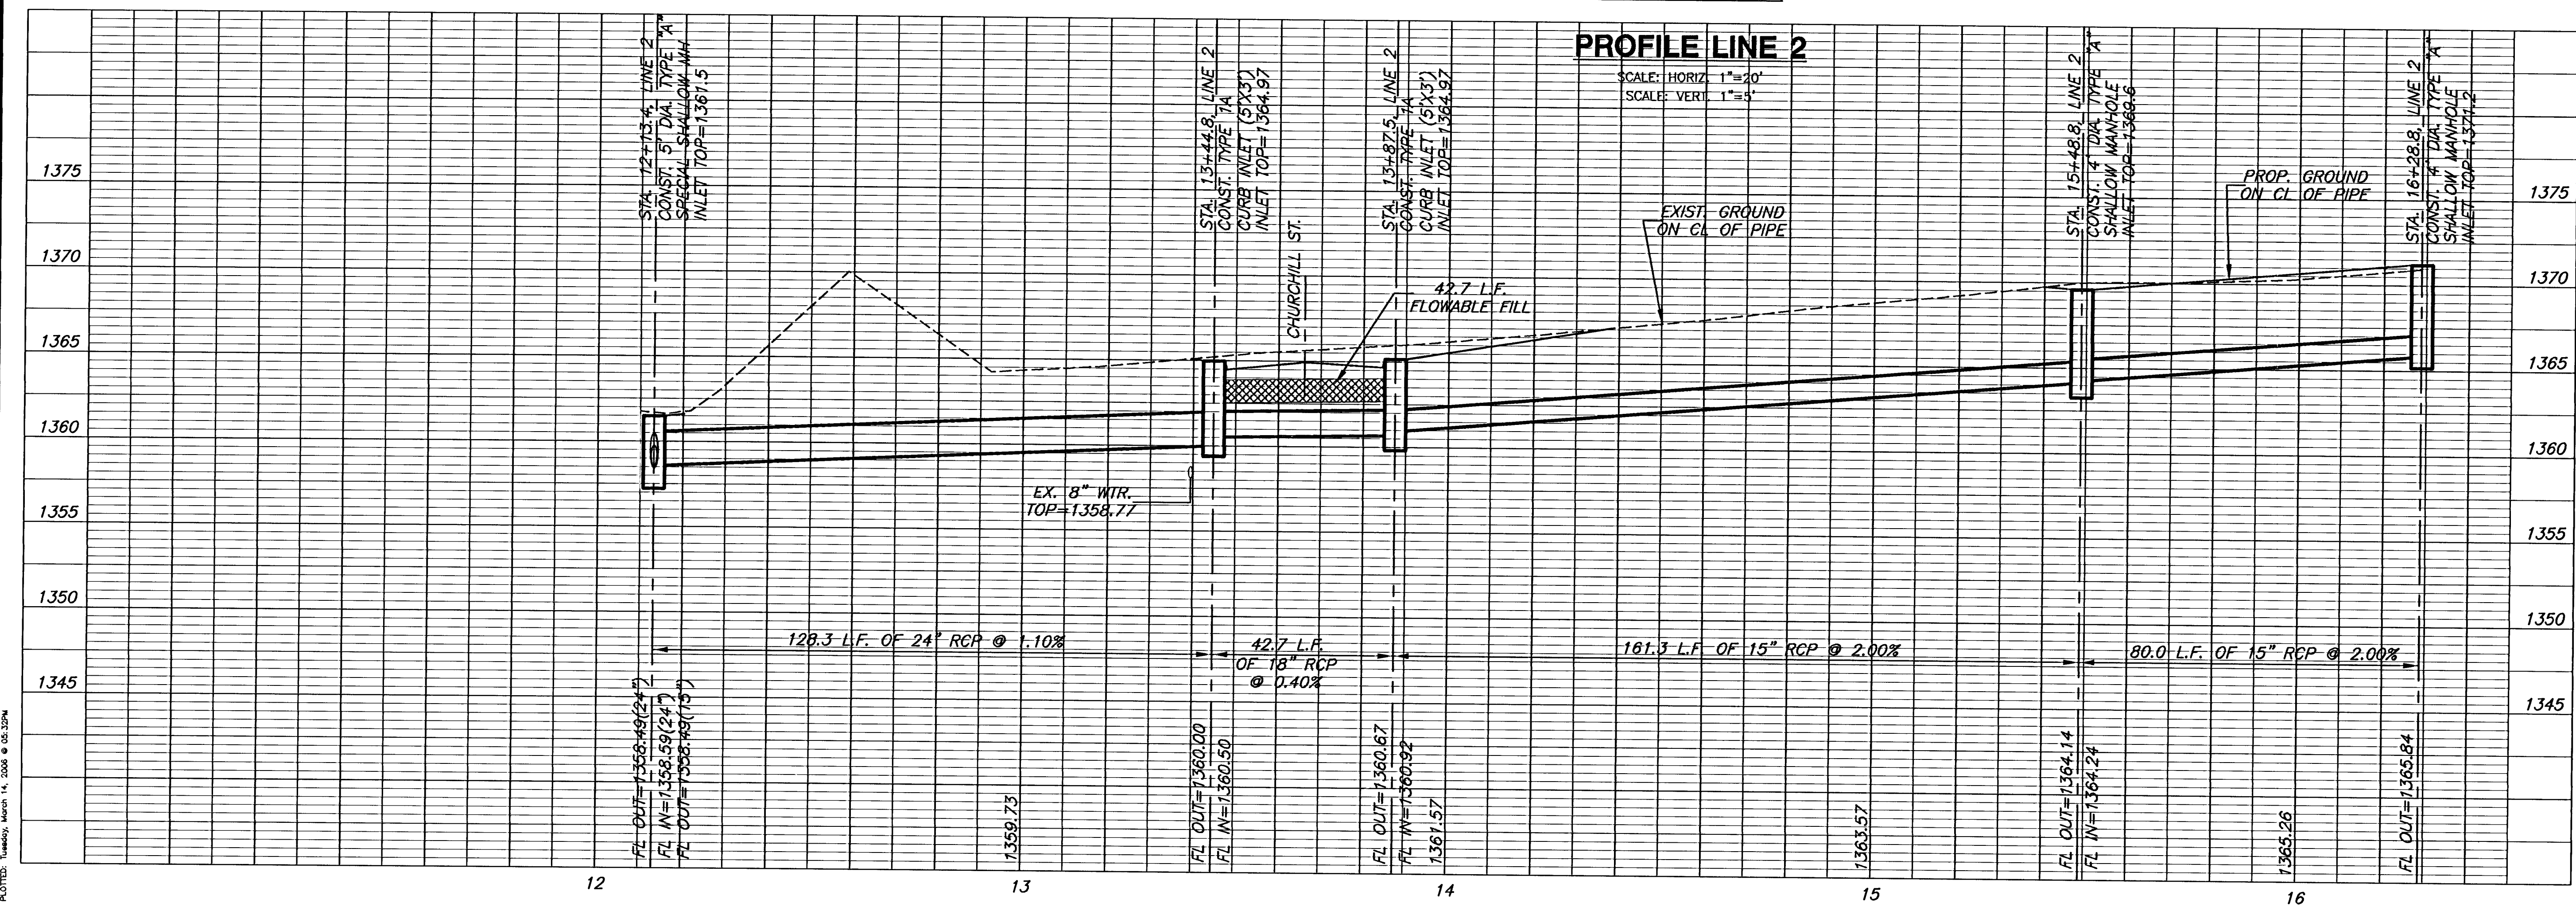

MKEC
ENGINEERING
CONSULTANTS, INC.

411 N. WEBB ROAD
WICHITA, KS. 67206
316-684-9600

PAVING STREETS & INCIDENTAL DRAINAGE

REED'S COVE 4TH ADDITION

WICHITA KANSAS

STORM
LINE 2

SHEET TITLE

PROJECT NUMBER 02121

DESIGN BY SRS

DRAWN BY BFL

CHECKED BY GJA

ISSUED MARCH 2006

REVISED

SHEET NO. 16 of 33