
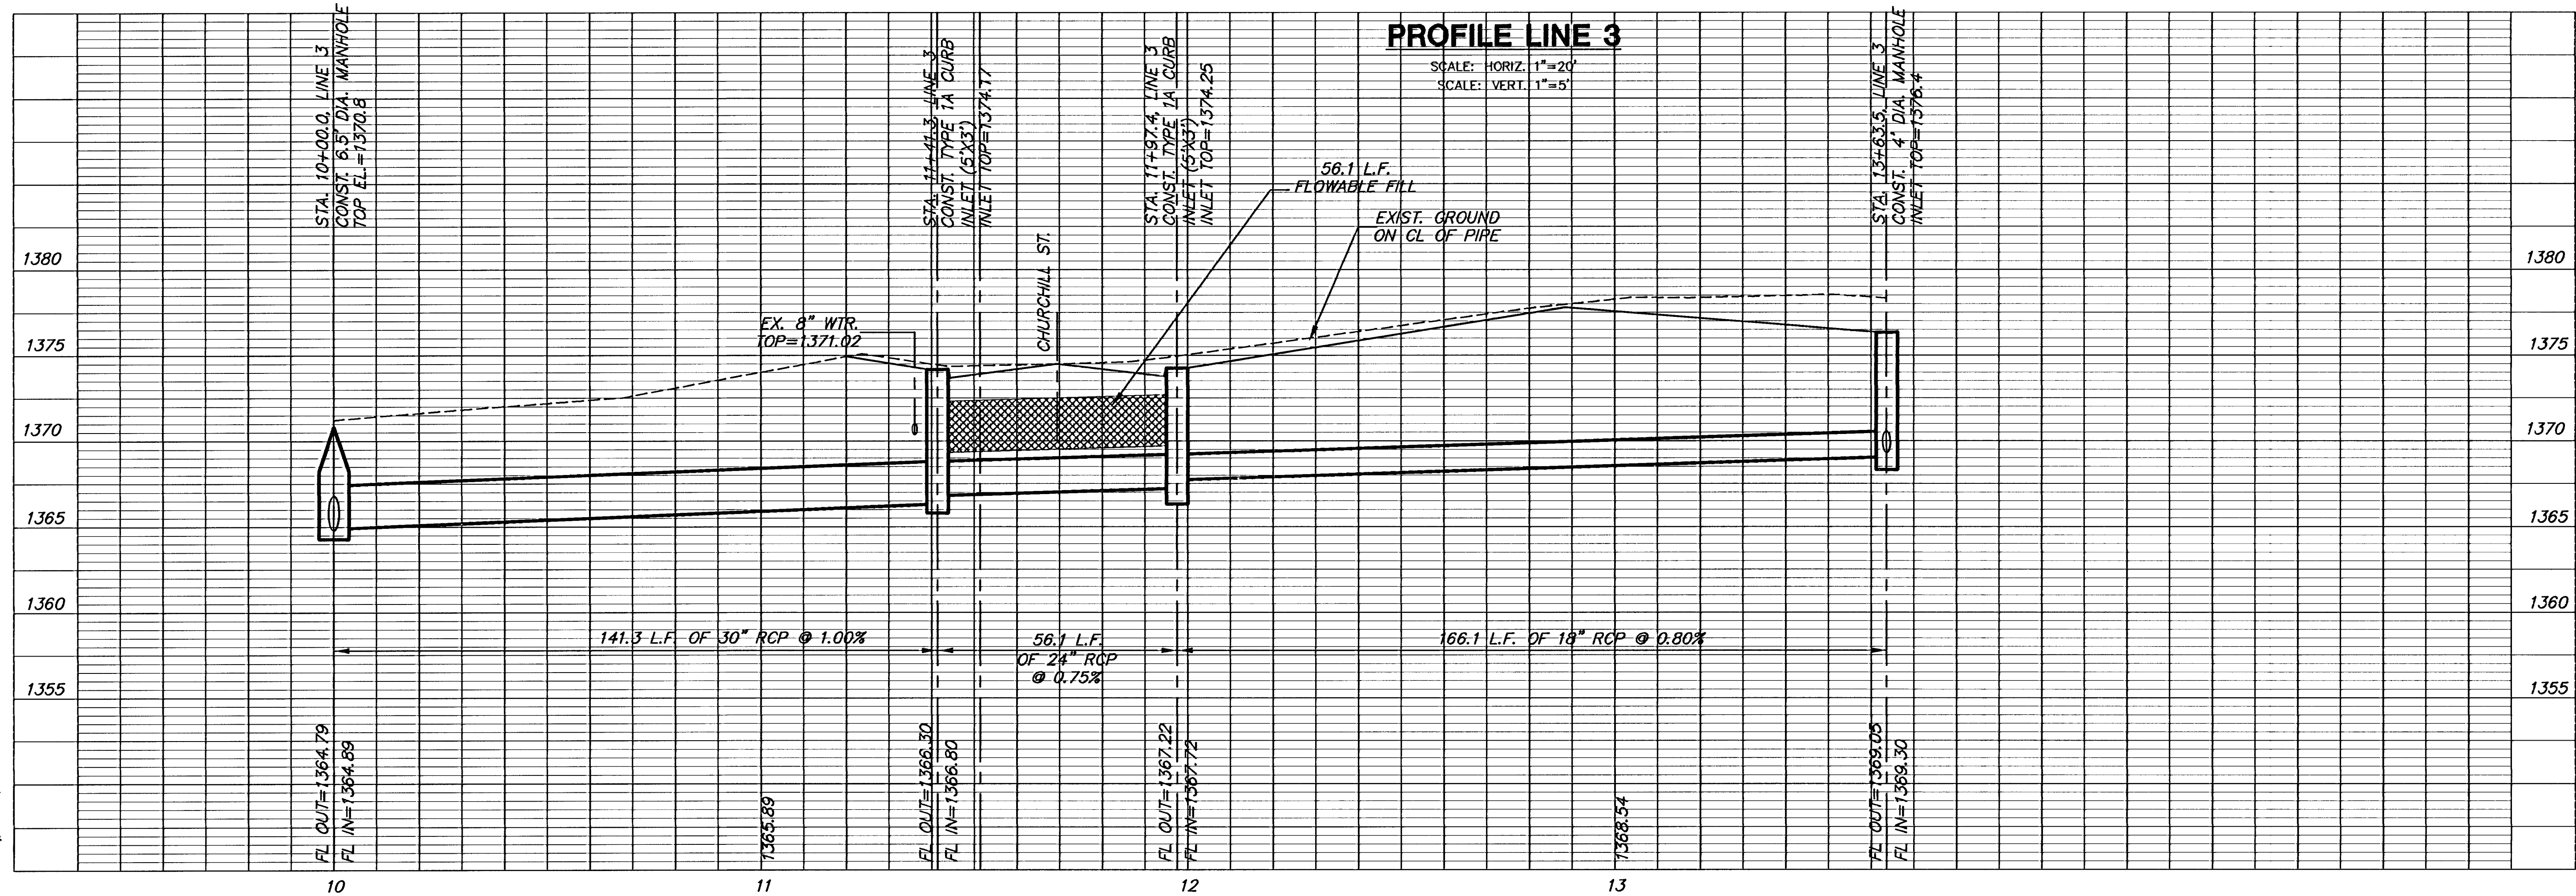


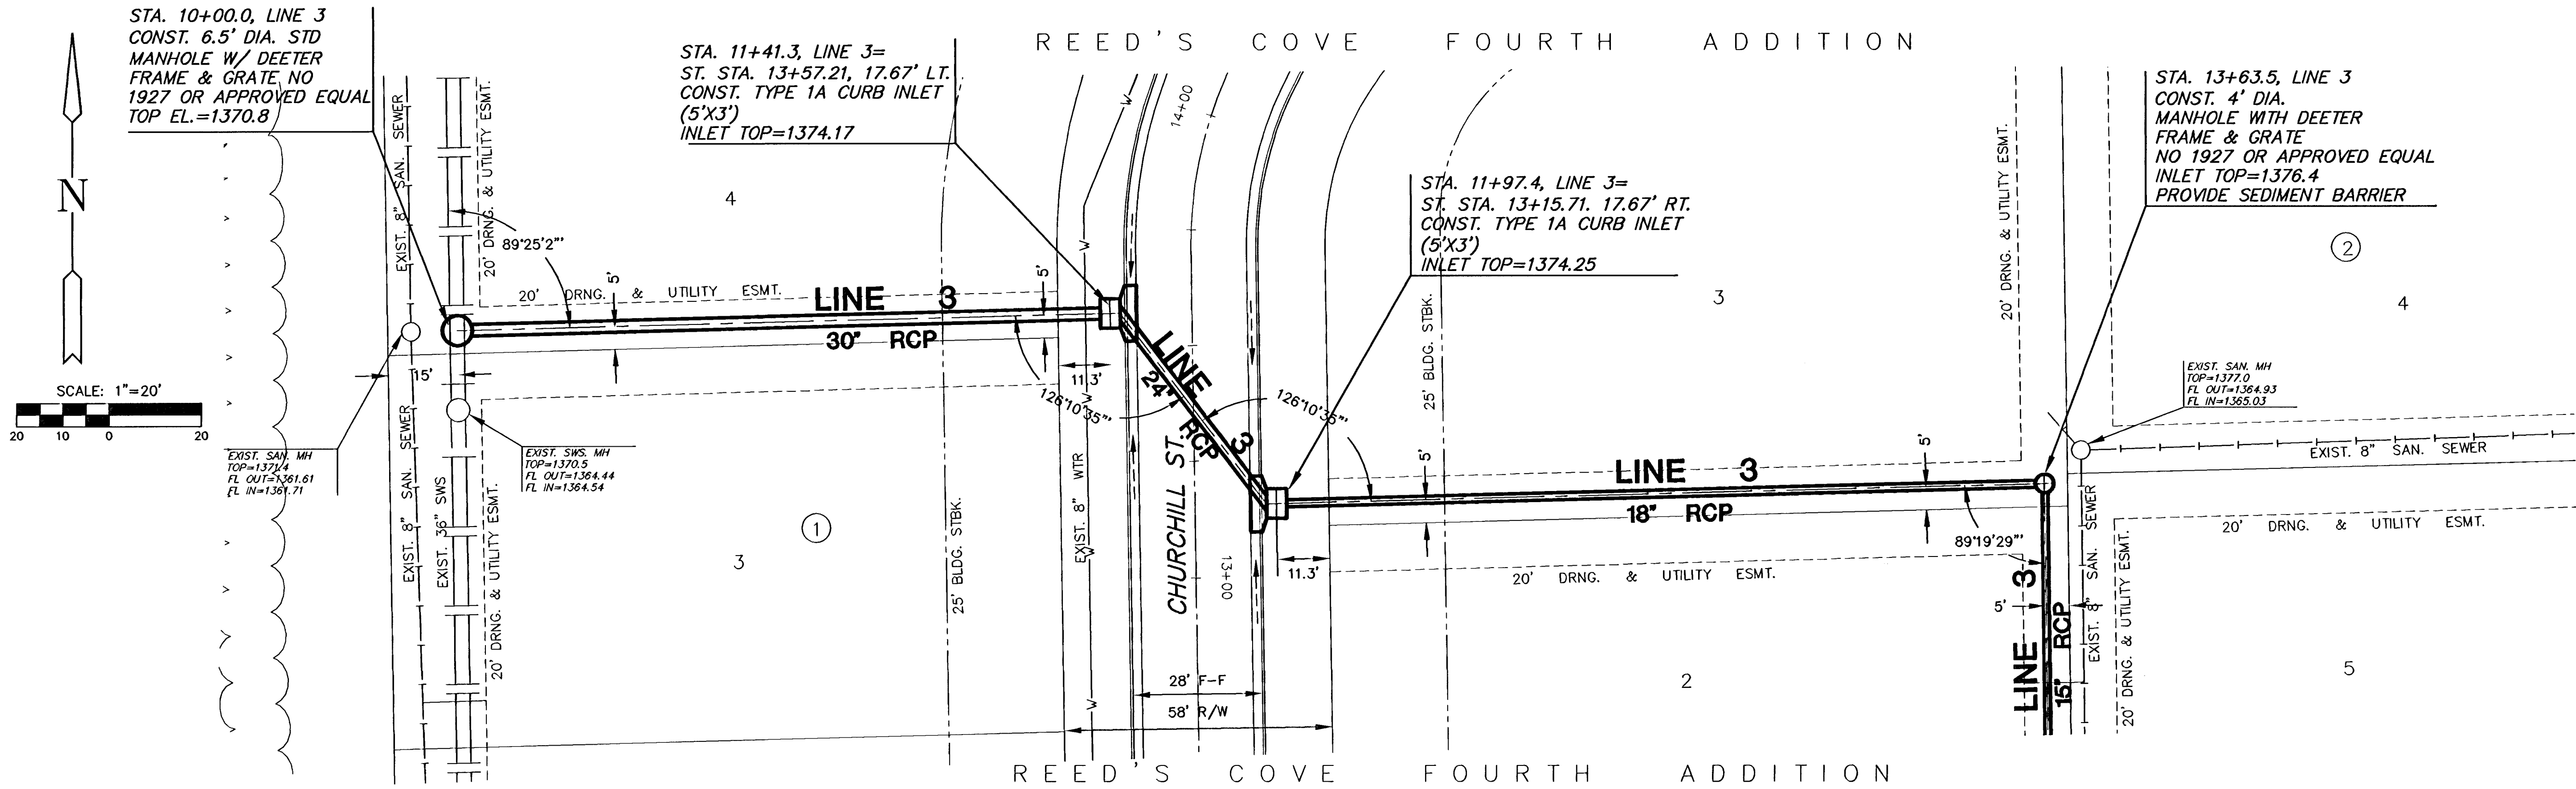

MKEC
ENGINEERING
CONSULTANTS, INC.

411 N. WEBB ROAD
WICHITA, KS. 67206
316 - 684 - 9600

PAVING STREETS & INCIDENTAL DRAINAGE
REED'S COVE 4TH ADDITION
WICHITA KANSAS

STORM
LINE 3

SHEET TITLE
PROJECT NUMBER
02121

DESIGN BY
DRAWN BY
CHECKED BY
SRS
BFL
GJA

ISSUED
REVISED
MARCH 2006

SHEET NO.
17 of 33