


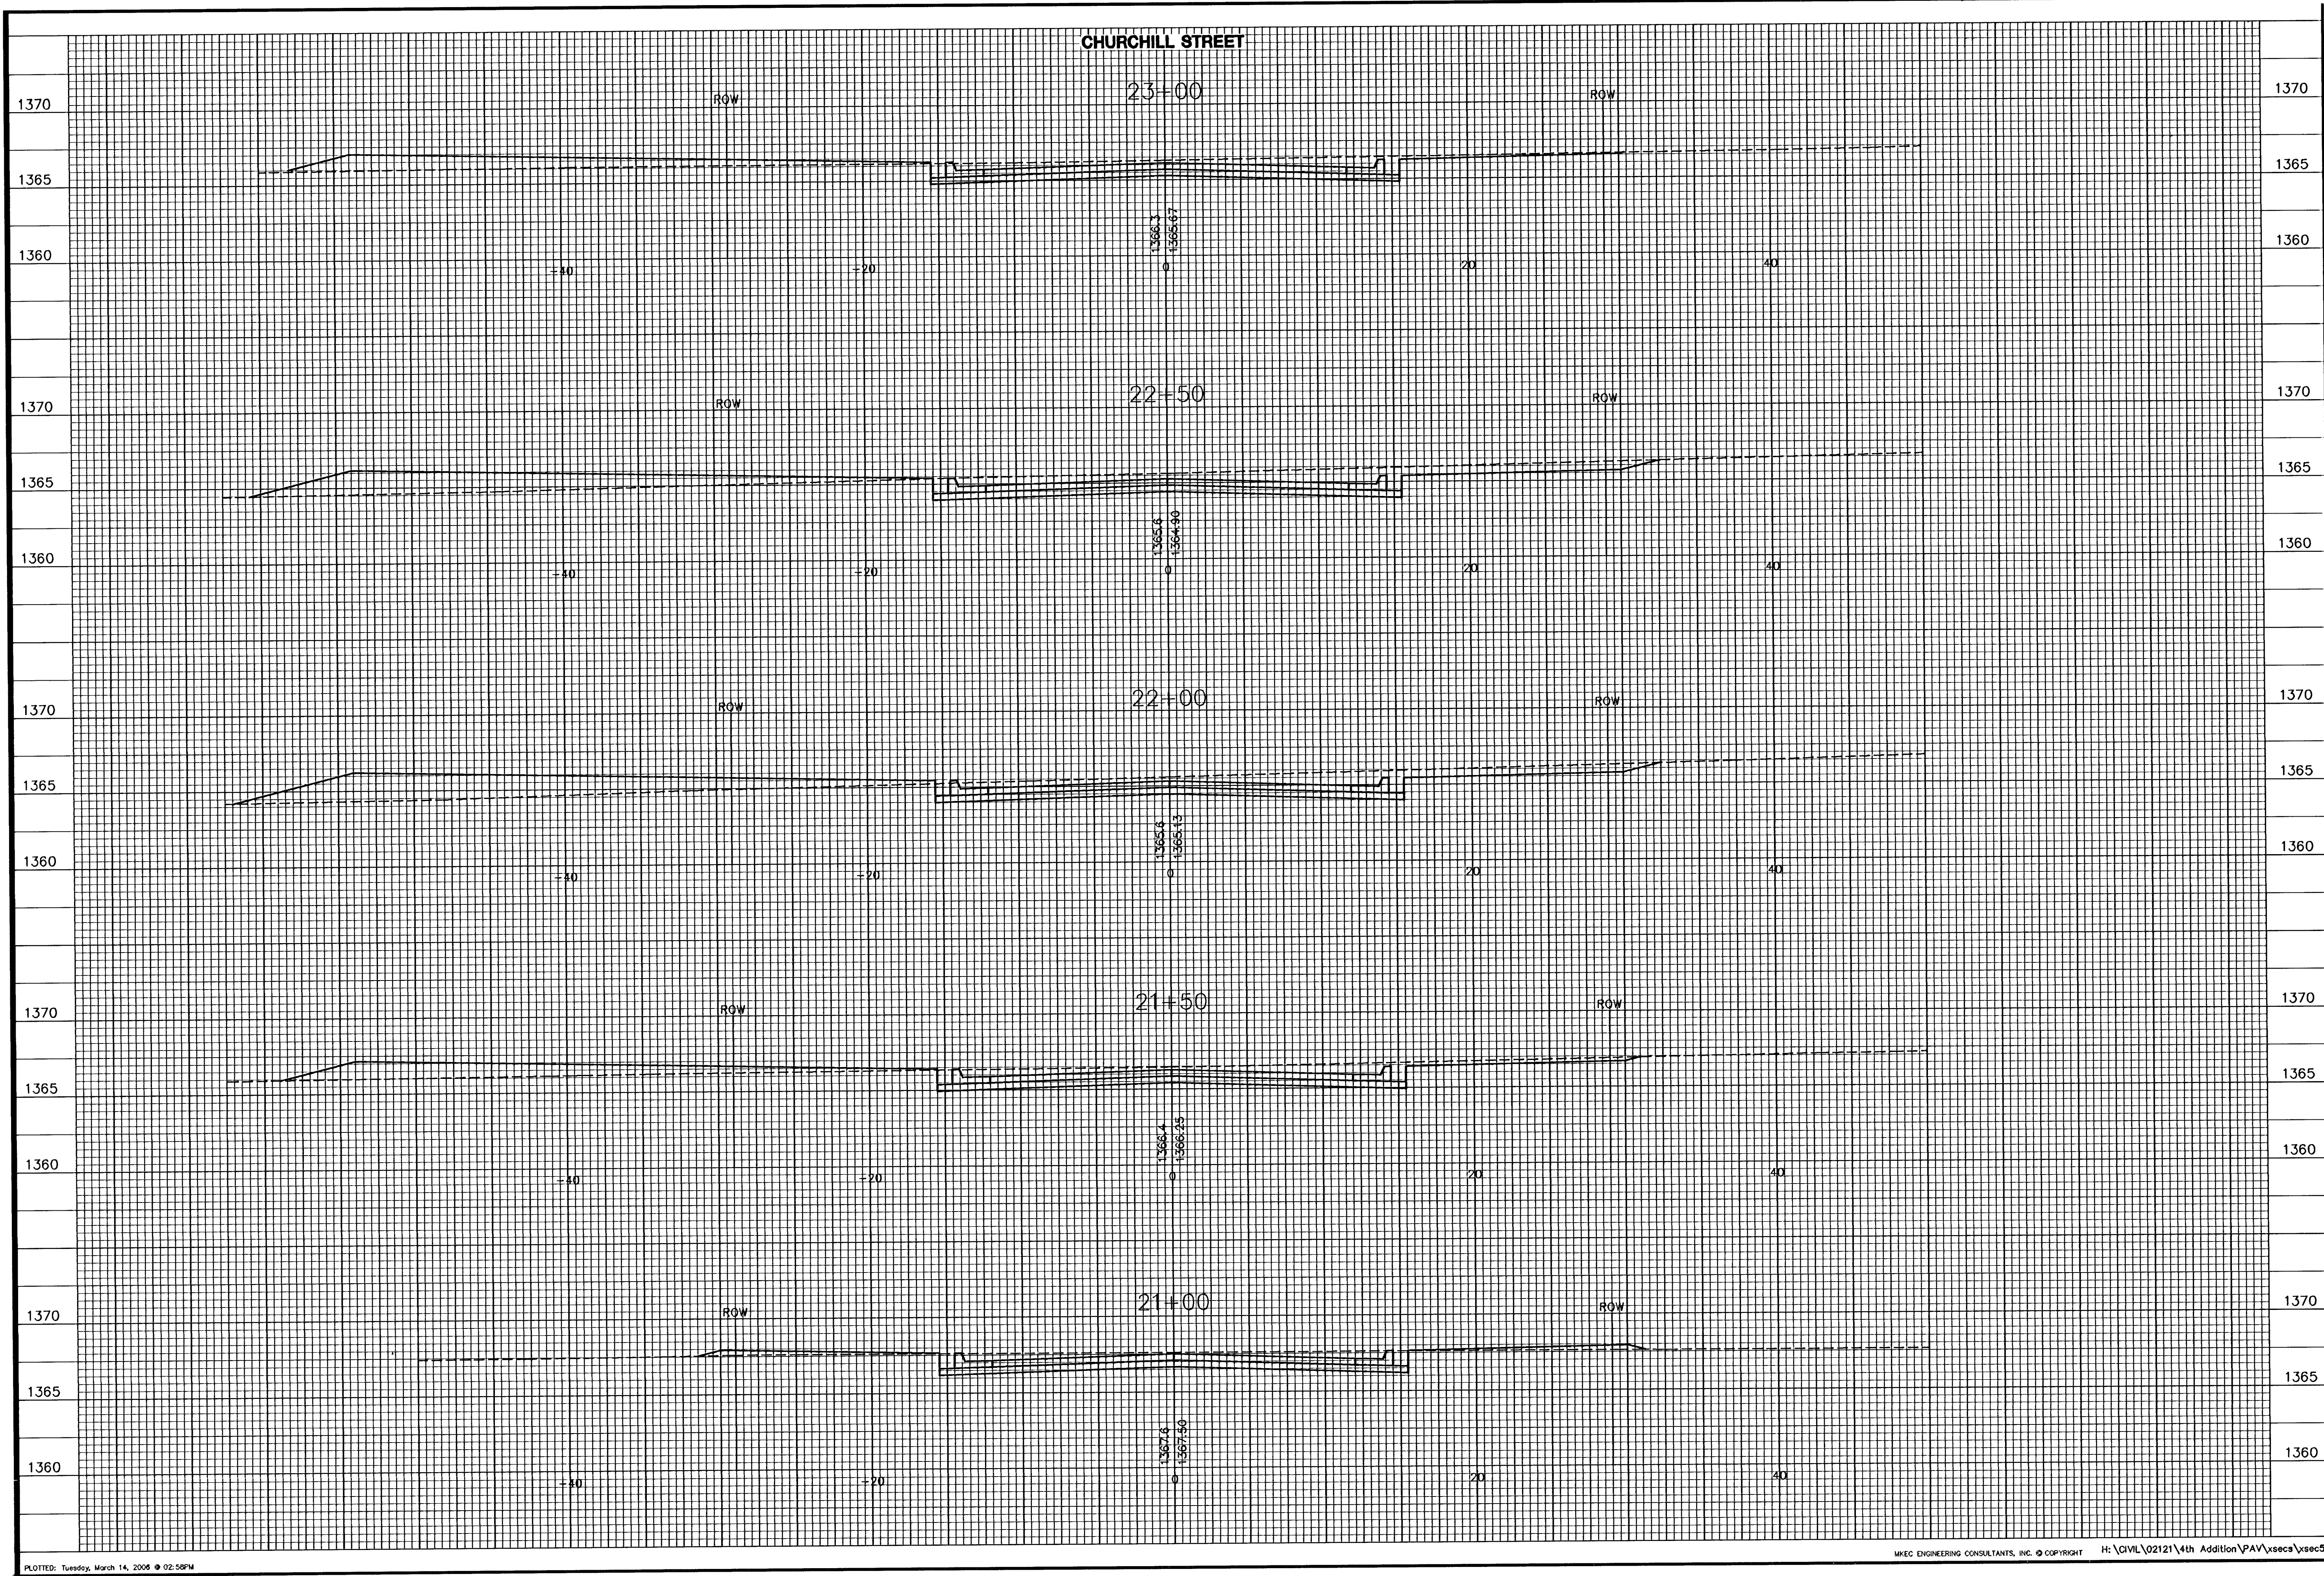

MKEC
ENGINEERING
CONSULTANTS, INC.
411 N. WEBB ROAD
WICHITA, KS. 67206
316-684-9600

PAVING STREETS AND INCIDENTAL DRAINAGE
**REEDS COVE
FOURTH ADDITION**

CROSS SECTIONS
SHEET TITLE
472-84385
PROJECT NUMBER

SRS
DESIGN BY
BFL/KWS
DRAWN BY
GJA
CHECKED BY

ISSUED
MARCH 2006
REVISED

SHEET NO.
30 of 33