


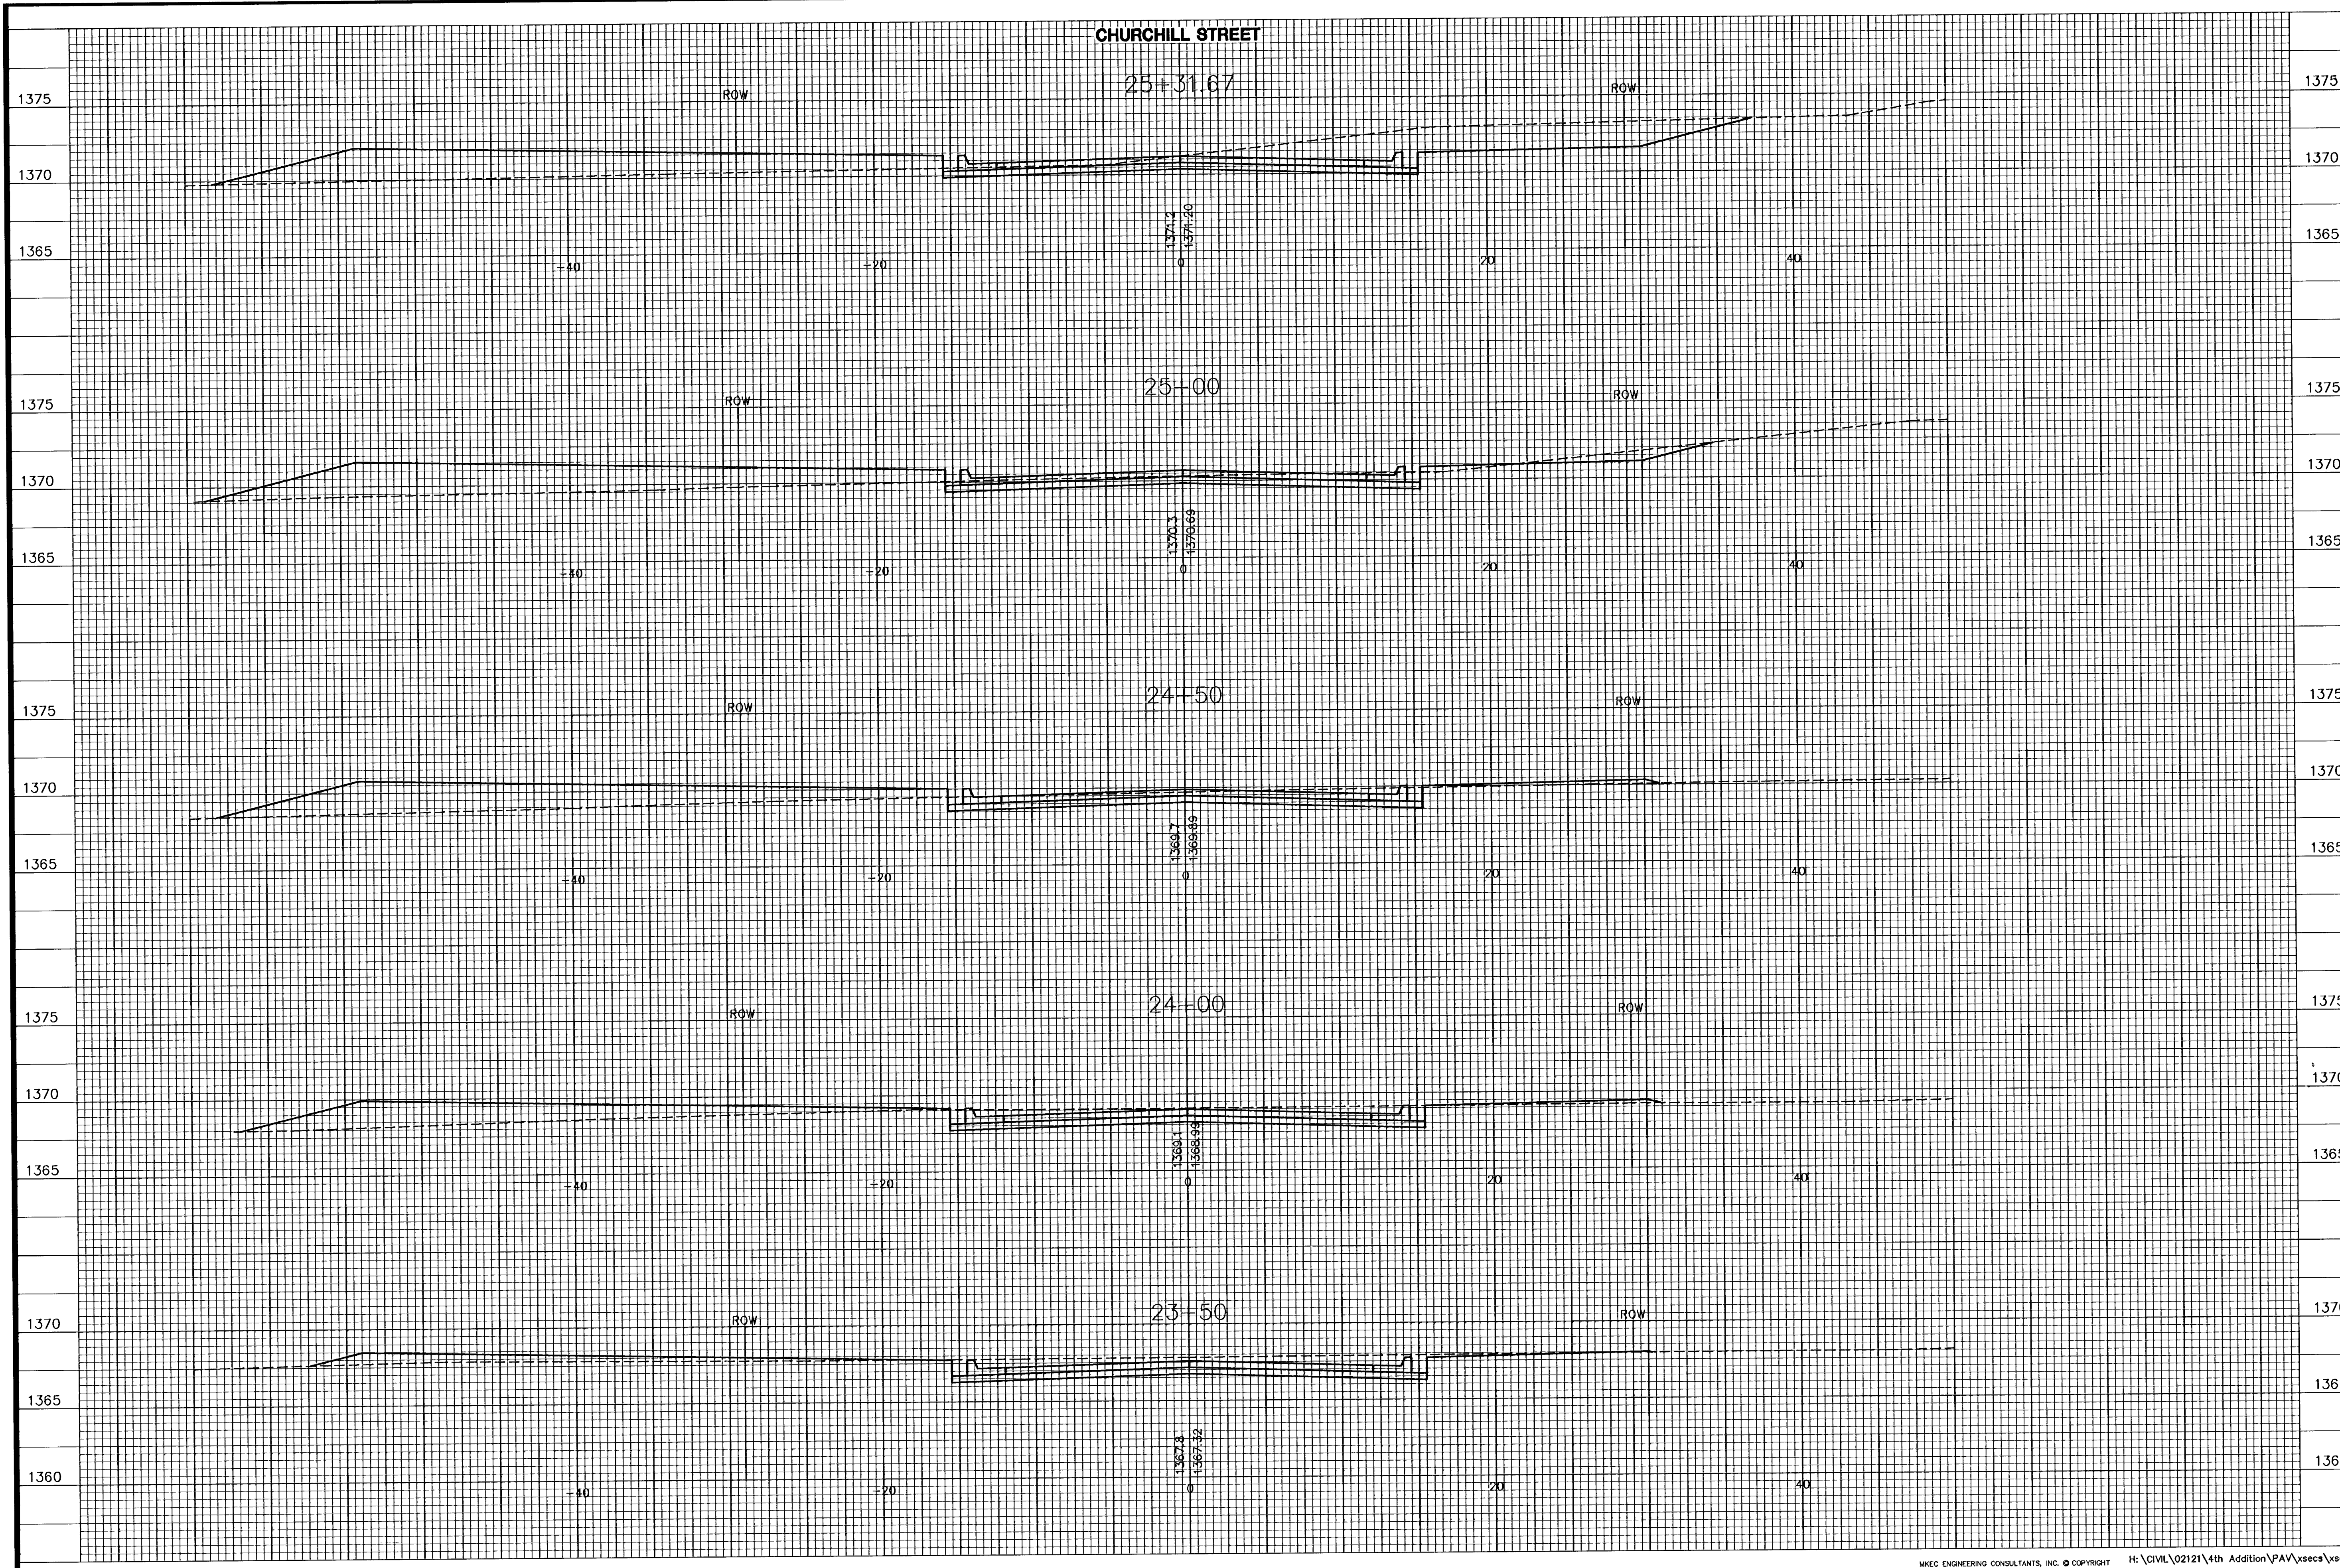

MKEC
ENGINEERING
CONSULTANTS, INC.
411 N. WEBB ROAD
WICHITA, K.S. 67206
316-684-9600

PRELIMINARY
NOT FOR
CONSTRUCTION

PAVING STREETS AND INCIDENTAL DRAINAGE
REEDS COVE
FOURTH ADDITION

CROSS SECTIONS
SHEET TITLE
472-84385
PROJECT NUMBER

DESIGN BY *SRS*
DRAWN BY *BFL/KWS*
CHECKED BY *GJA*

ISSUED *MARCH 2006*
REVISED

SHEET NO.
31 of 33