


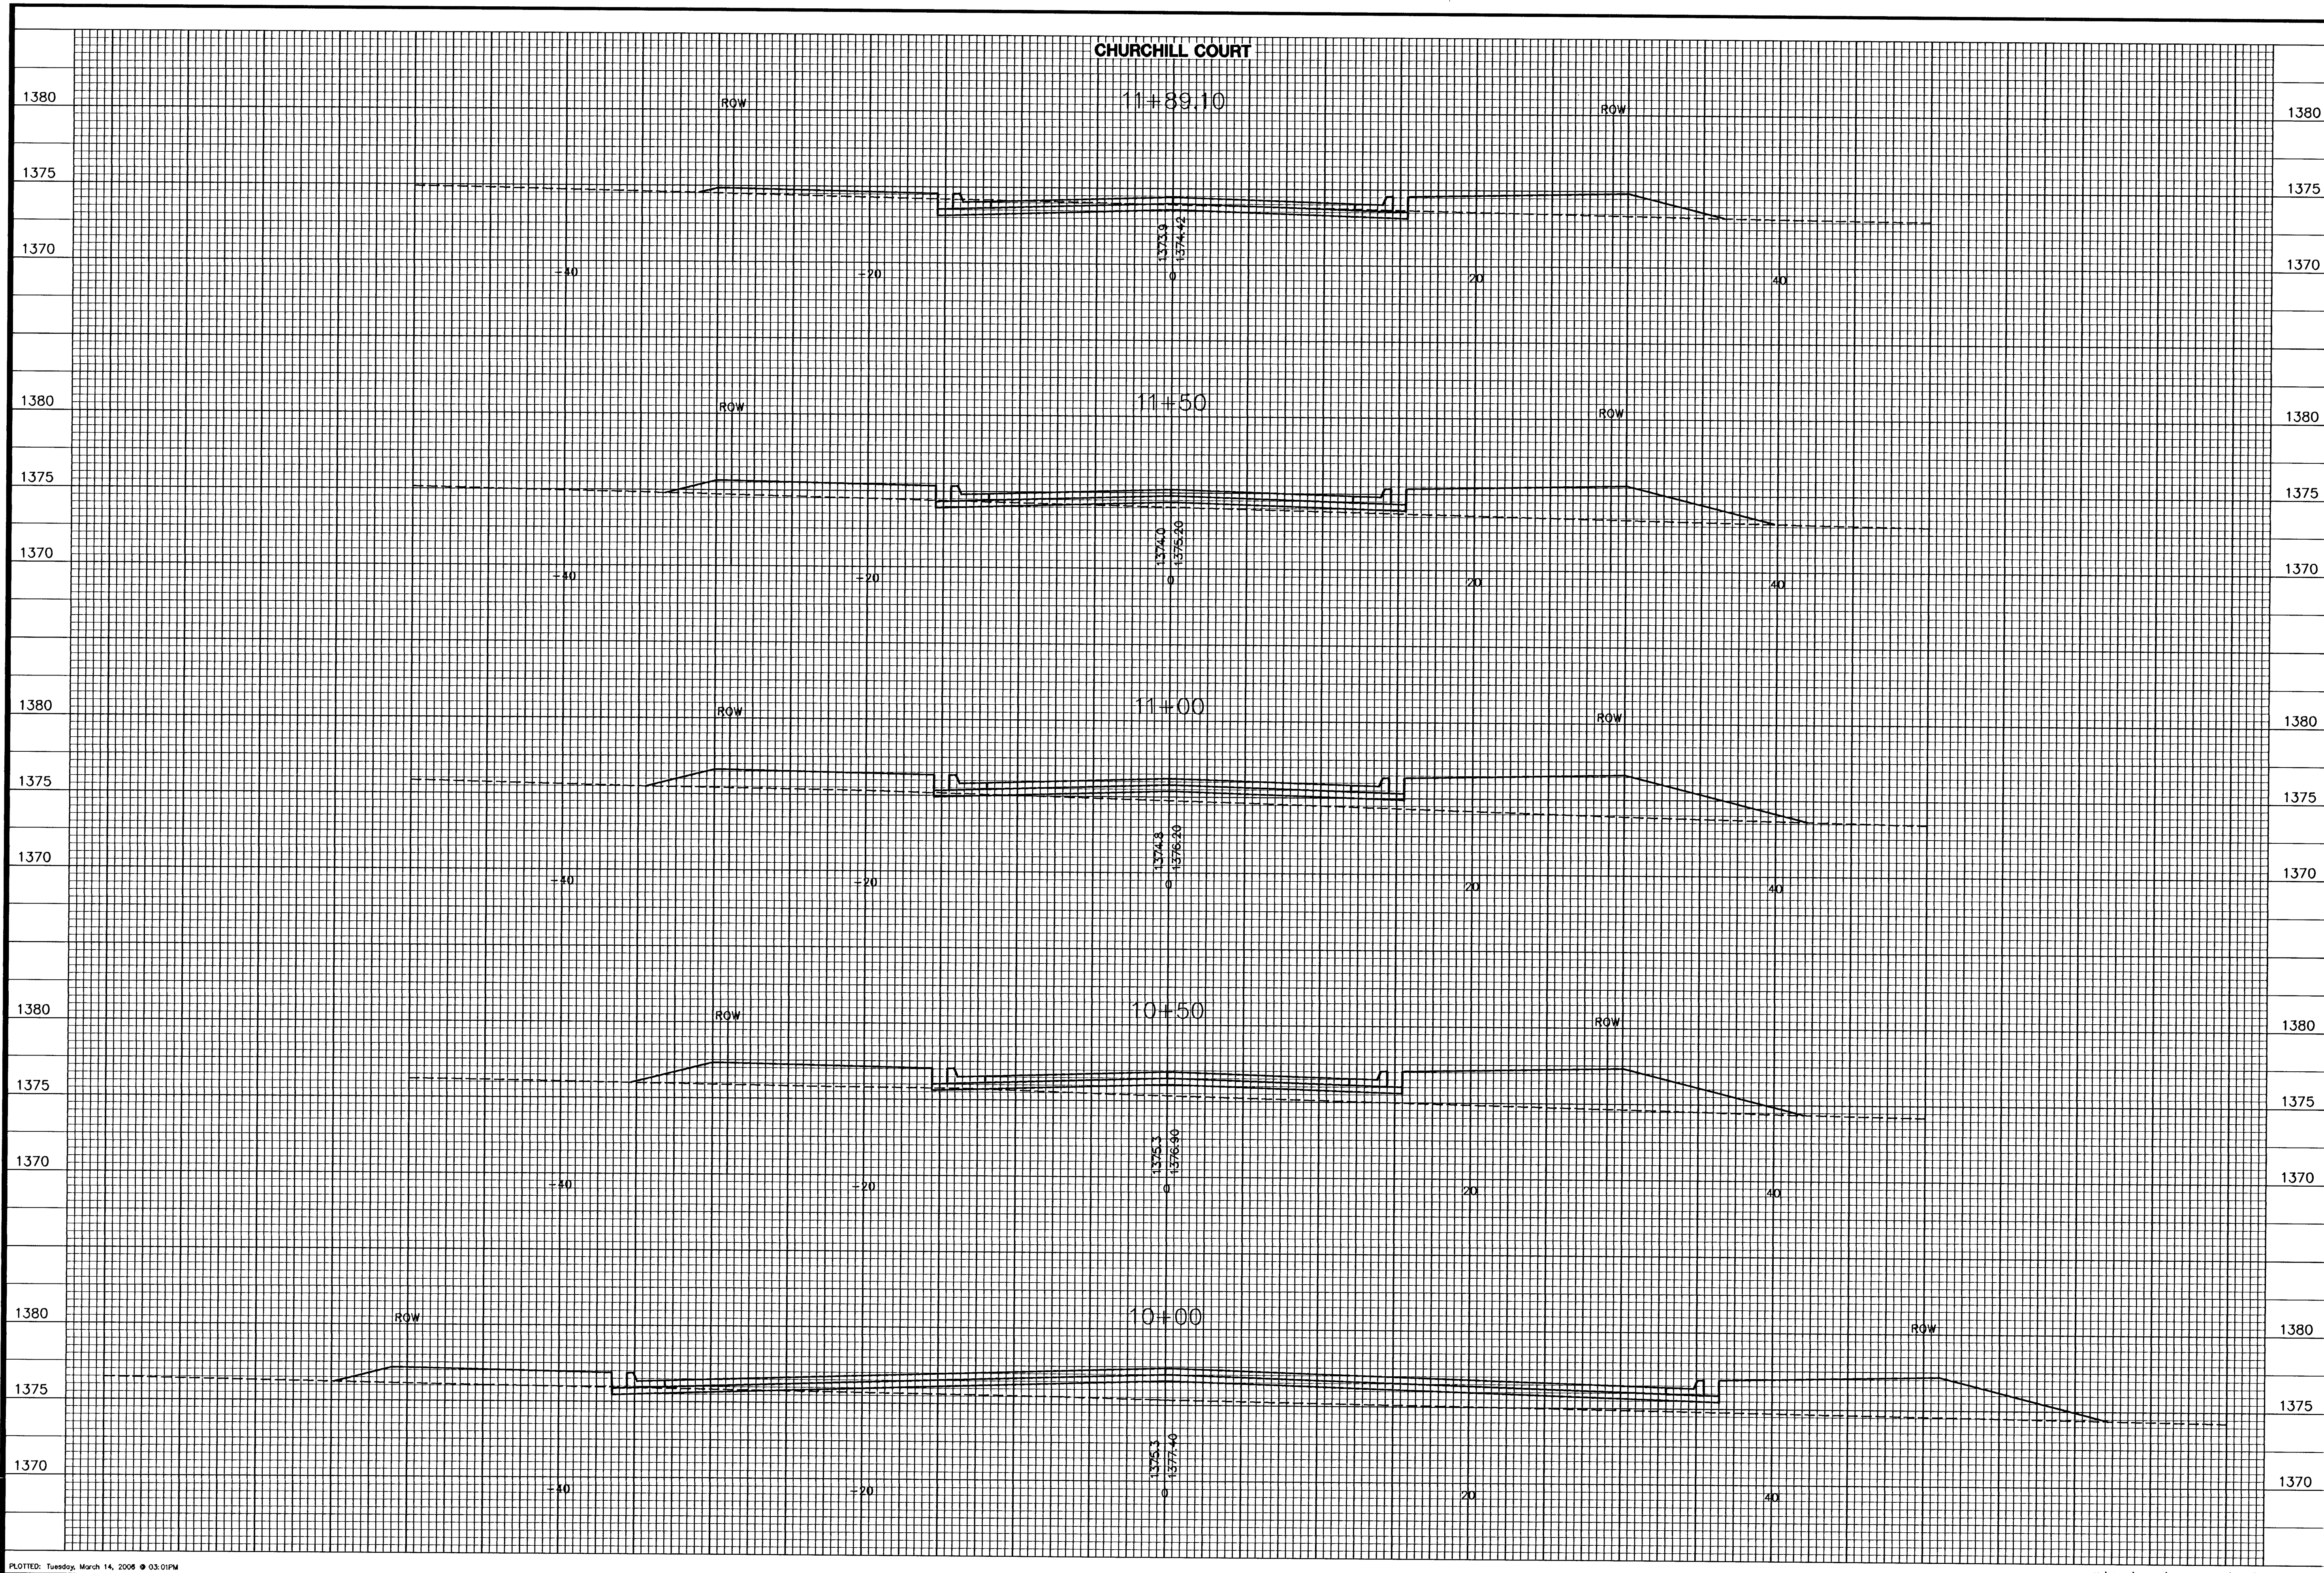

MKEC
ENGINEERING
CONSULTANTS, INC.
411 N. WEBB ROAD
WICHITA, KS. 67206
316-684-9600

**PAVING STREETS AND INCIDENTAL DRAINAGE
REEDS COVE
FOURTH ADDITION**

CROSS SECTIONS	
SHEET TITLE	
PROJECT NUMBER	
DESIGN BY	SRS
DRAWN BY	BFL/KWS
CHECKED BY	GJA
ISSUED	MARCH 2006
REVISED	
SHEET NO.	
32 of 33	