



**HAWTHORNE THIRD ADDITION
LINE 1, WILLIAMSGATE
SANITARY SEWER PLANS**

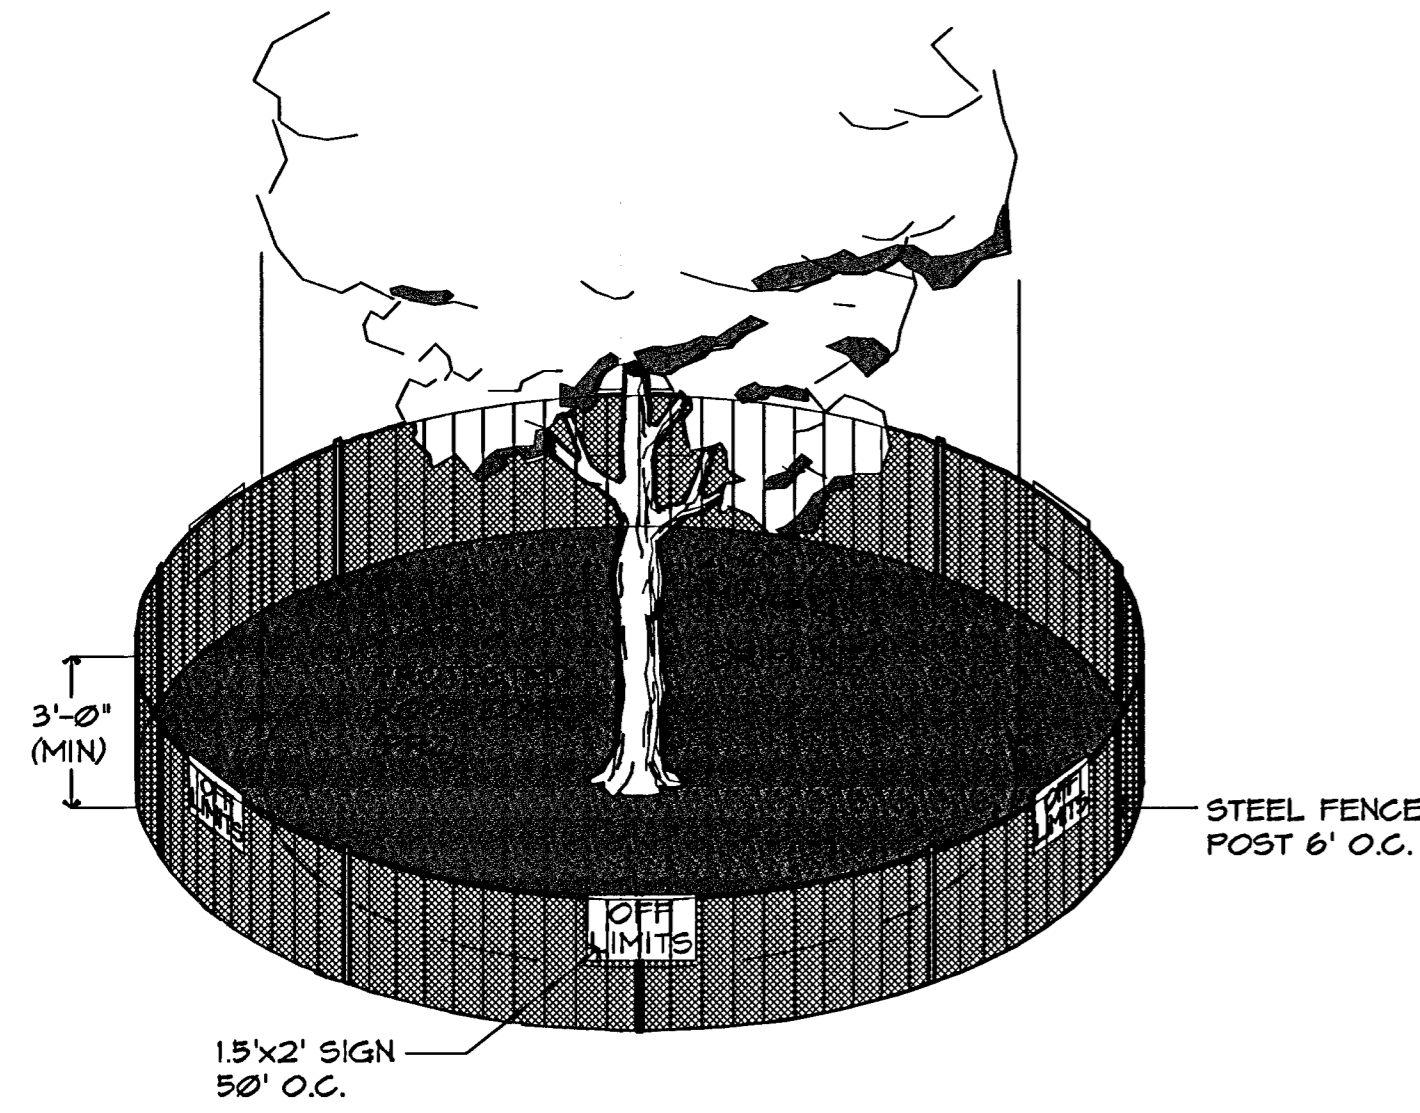

NOTE: THE TEMPORARY FENCE IS TO BE CONSTRUCTED AROUND SPECIFIED AREAS/TREES PRIOR TO ANY CONSTRUCTION AND SHALL REMAIN UNTIL ALL CONSTRUCTION IS COMPLETE. CONSTRUCTION EQUIPMENT AND MATERIALS ARE NOT PERMITTED WITHIN THE (FRZ). THE FENCE PLACEMENT AROUND THE (FRZ) MAY ONLY BE ADJUSTED WITH PERMISSION FROM THE OWNER'S REPRESENTATIVE.


TEMPORARY TREE PROTECTION DETAIL

NOT TO SCALE

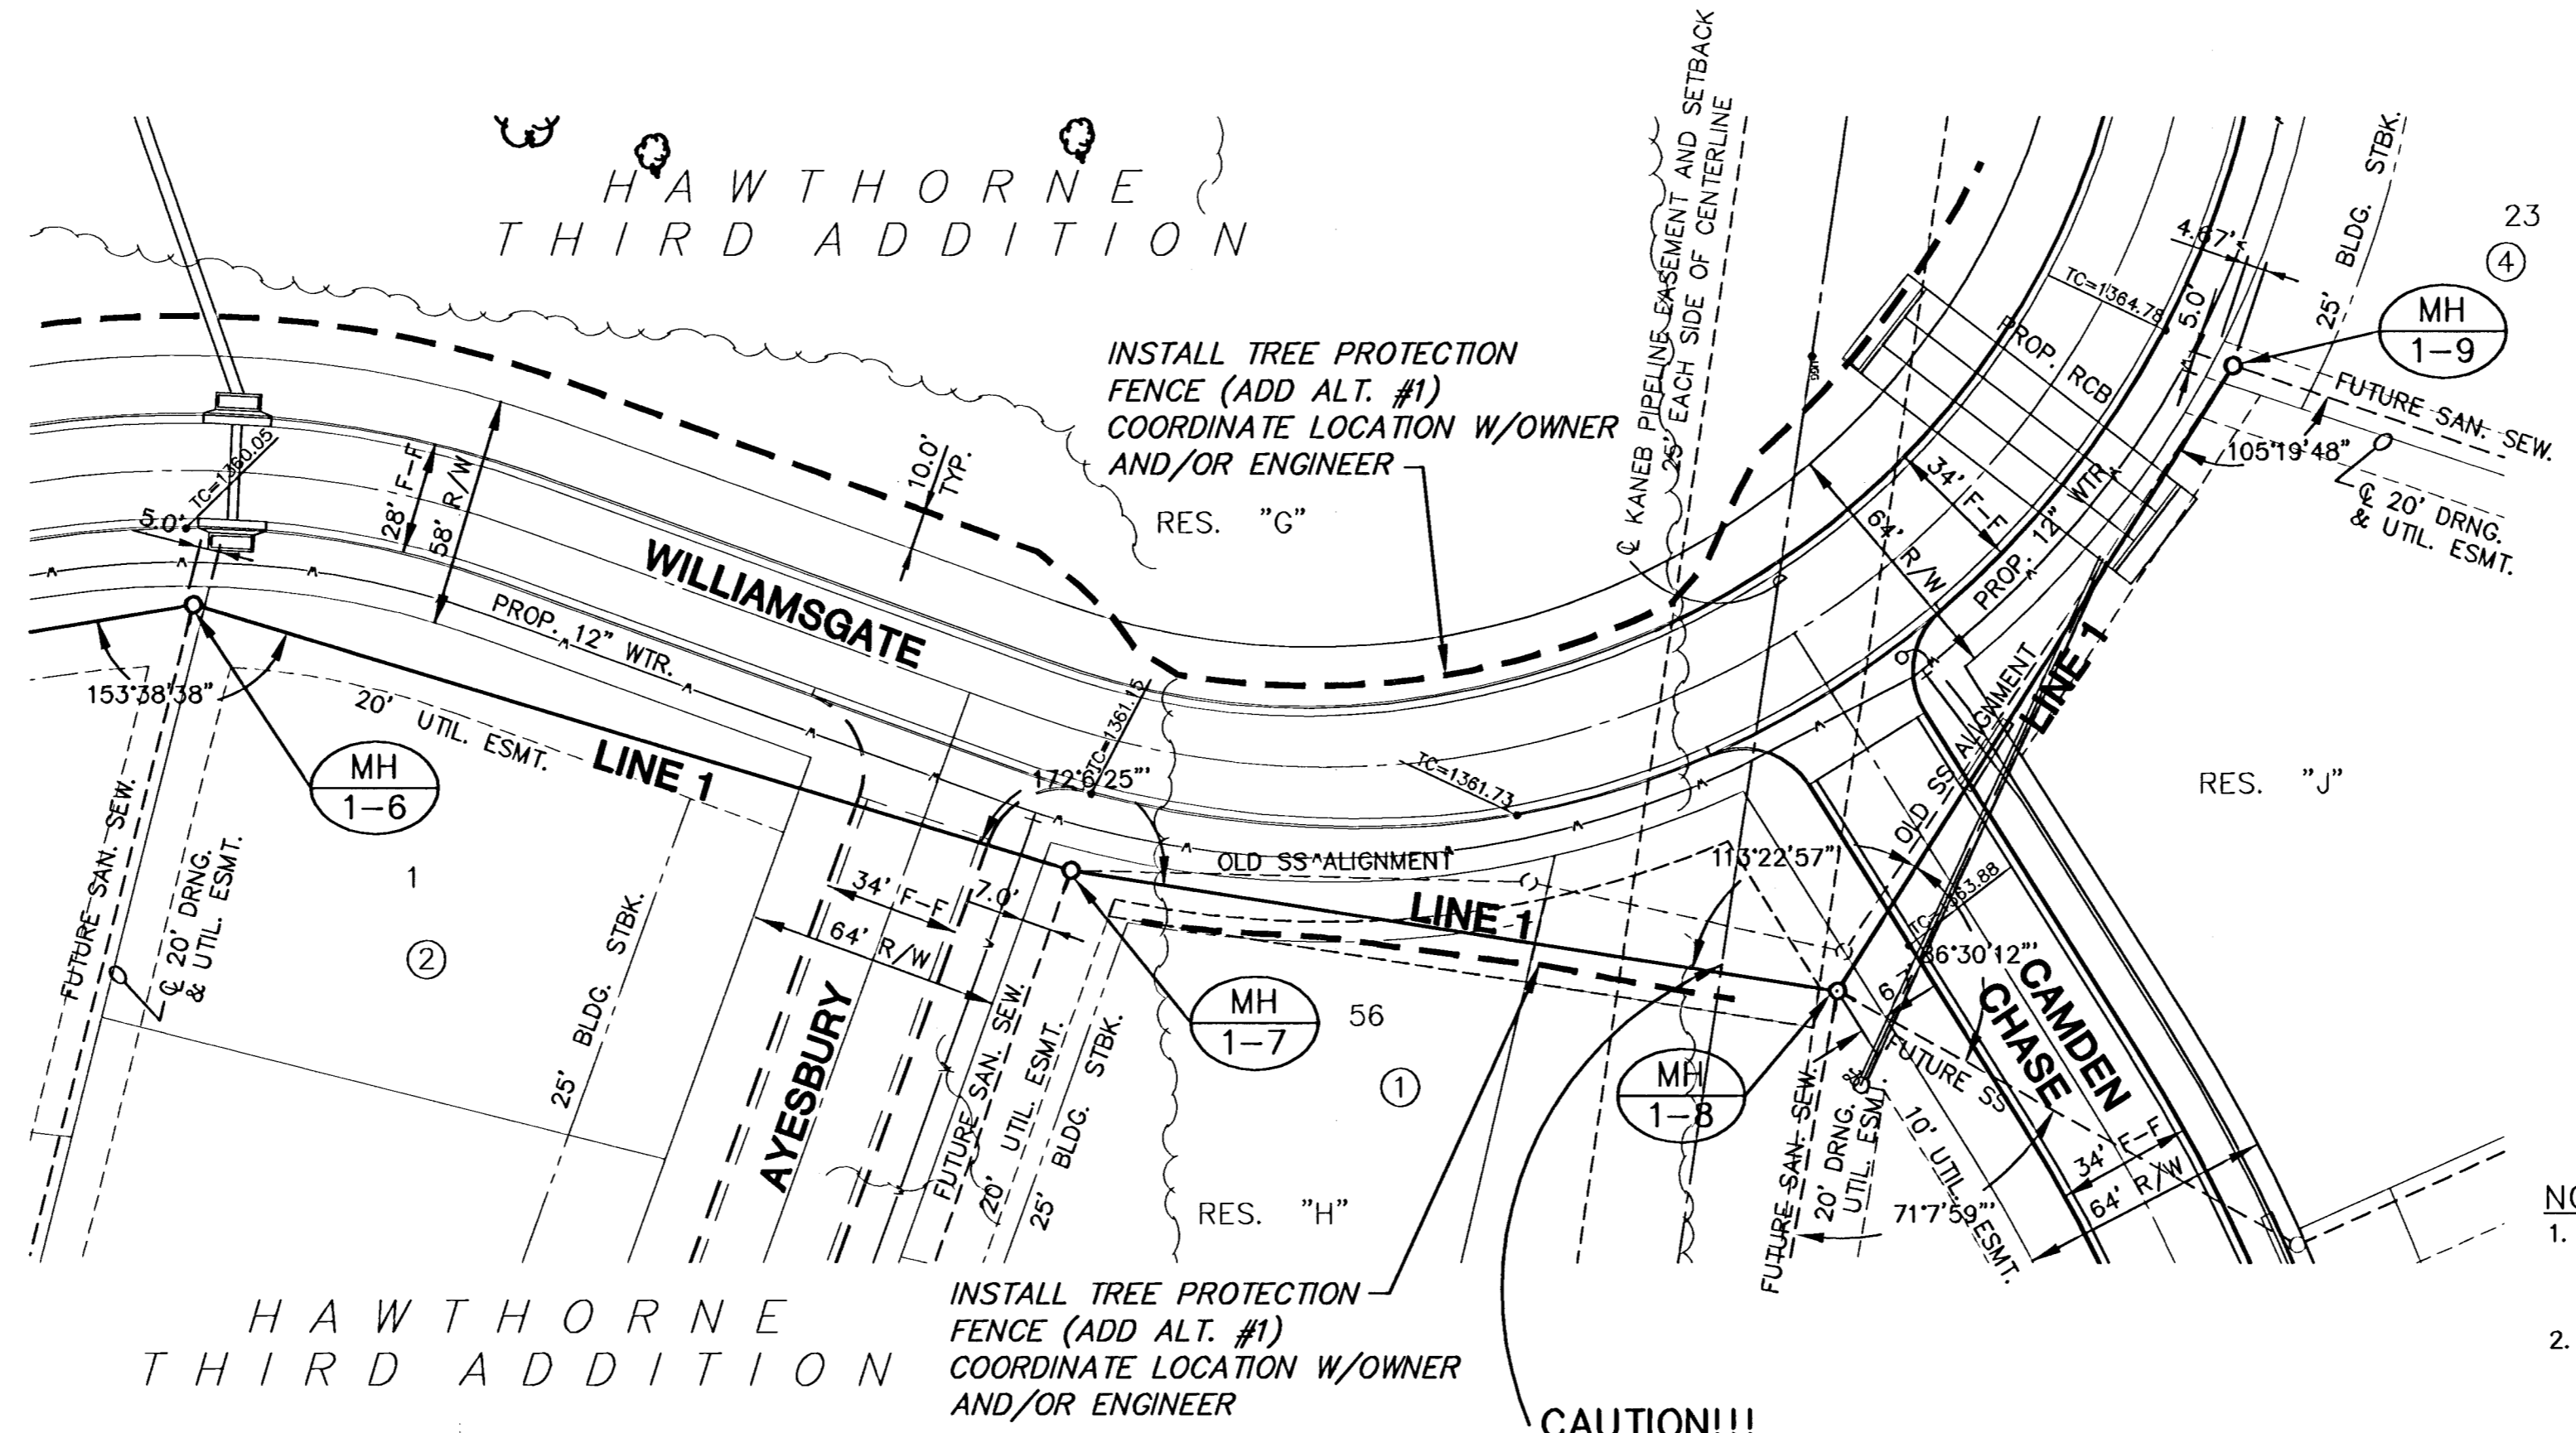

PLAN LINE 1

SCALE: 1"=40'


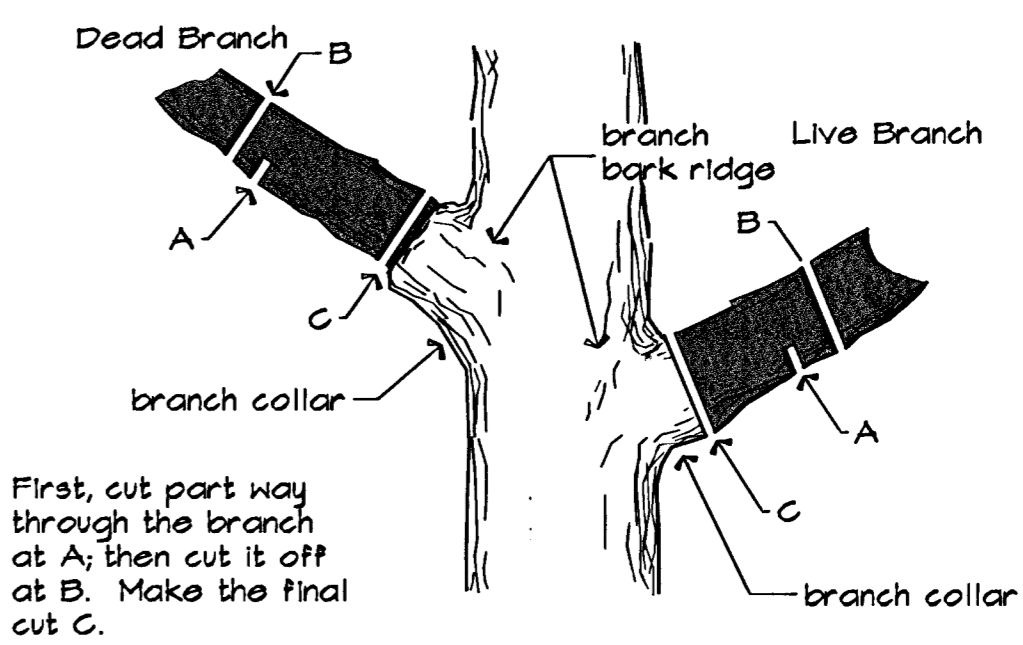


TREE TRIMMING DETAIL

NOT TO SCALE


NOTES:

- TRENCHES TO BE BACKFILLED WITH SAND AND FLUSHED WHEN SEWER LINE RUNS ALONG FRONT OF LOTS.
- CONTRACTOR TO CONTACT KANEB PIPELINE PRIOR TO PERFORMING ANY WORK WITHIN THE PIPELINE EASEMENT.

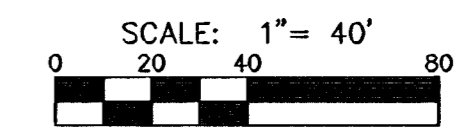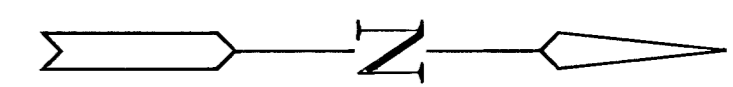

PROFILE LINE 1

SCALE: HORIZ. 1"=40'
SCALE: VERT. 1"=5'

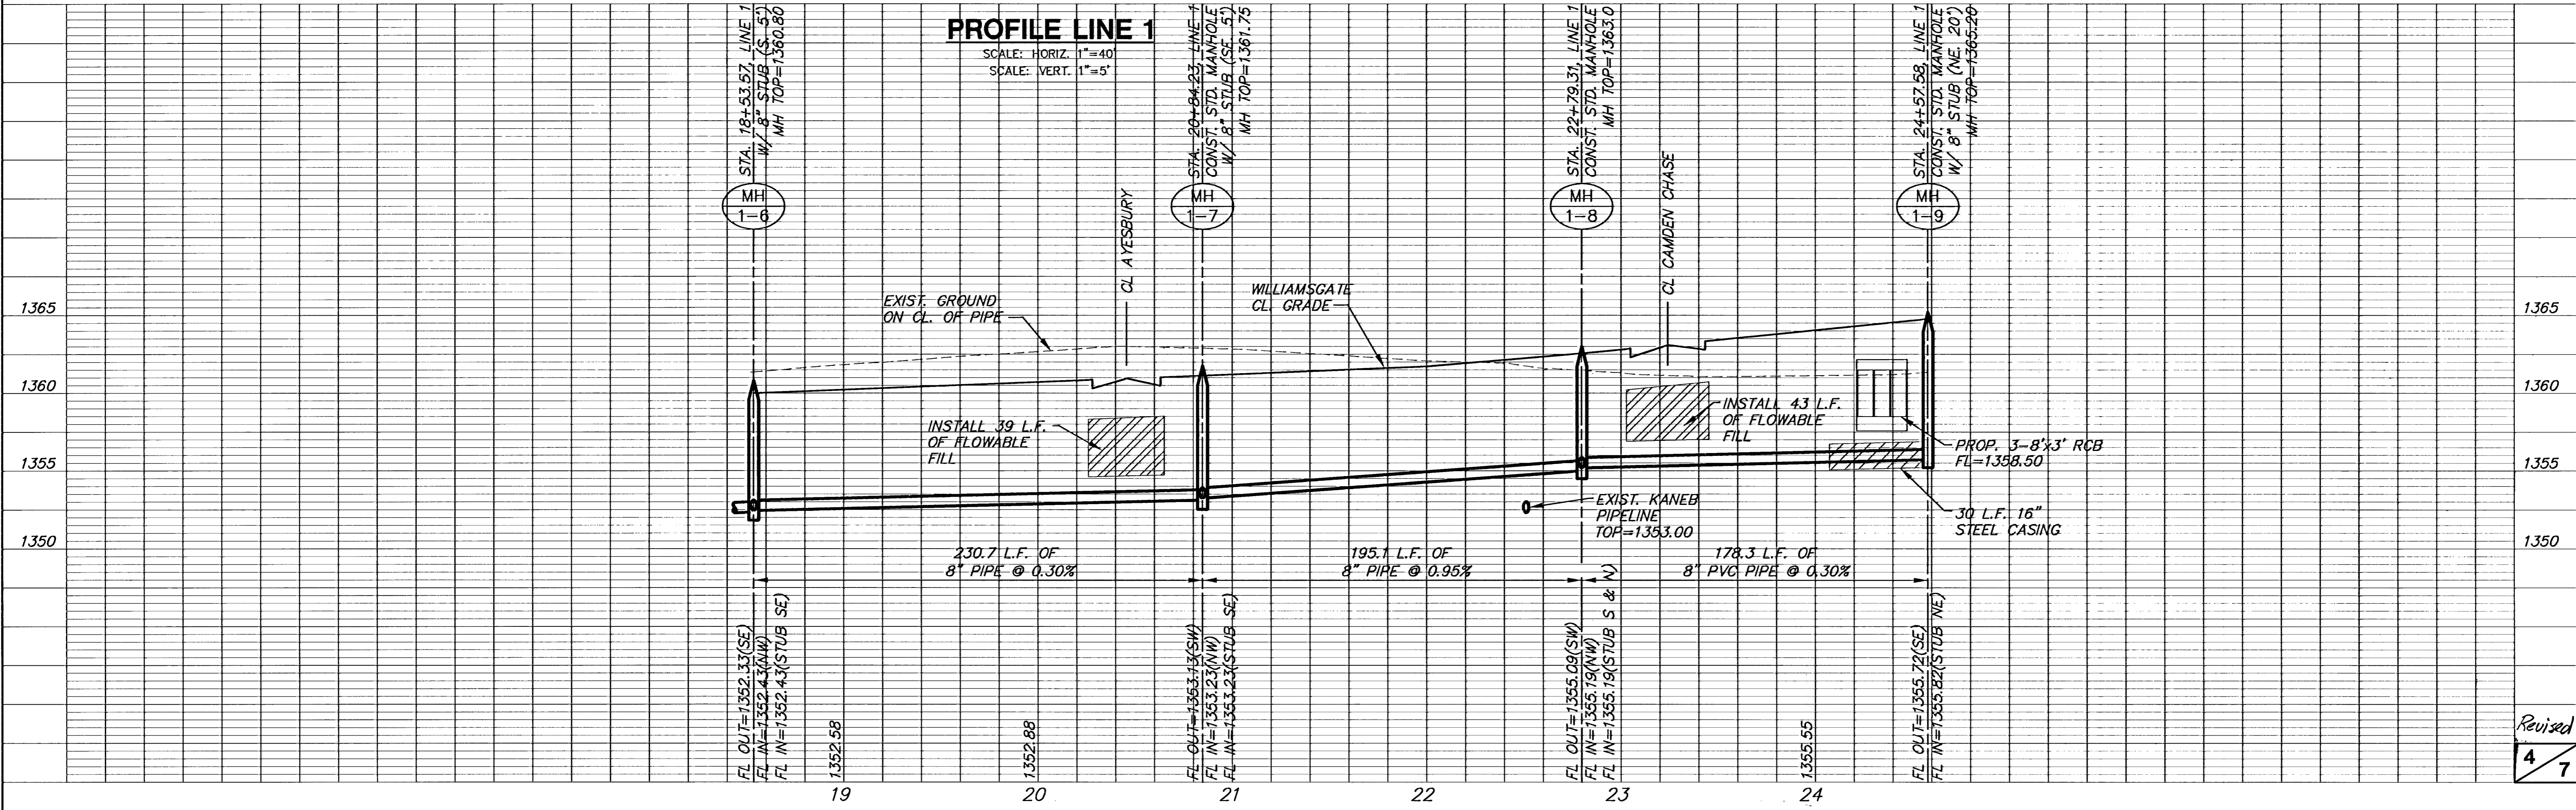

Revised
4/7