

©2023 MKEC Engineering All Rights Reserved www.mkec.com  
These drawings and their contents, including, but not limited to, all concepts, designs, & ideas are the exclusive property of MKEC Engineering (MKEC), and may not be used or reproduced in any way without the express consent of MKEC.

**SHEARWATER ST.**

PROJECT NO. 472-2022-085819B

DATE SEPT. 2023

SCALE 1" = 20'


DESIGNED DFL DRAWN JRB CHECKED SPE

NO.	REVISION	DATE

SHEET NO.

SUBDIVISION BENCH MARKS				
NO.	STREET AND STATION	FROM CL	DESCRIPTION	ELEVATIONS
1	SHEARWATER ST., STA. 20+88.73	38.14' RT	TOP OF CURB AT FIRE HYDRANT	

NOTE: CONTRACTOR SHALL INSTALL SUBDIVISION BENCH MARKS ("FLAT SURVEY MARKERS NO. 8134-08 3" TOP DIAMETER" PROVIDED BY KANSAS BLUE PRINT CO., INC.) COSTS TO BE CONSIDERED SUBSIDIARY TO CONSTRUCTION OF COMBINED CURB AND GUTTER.

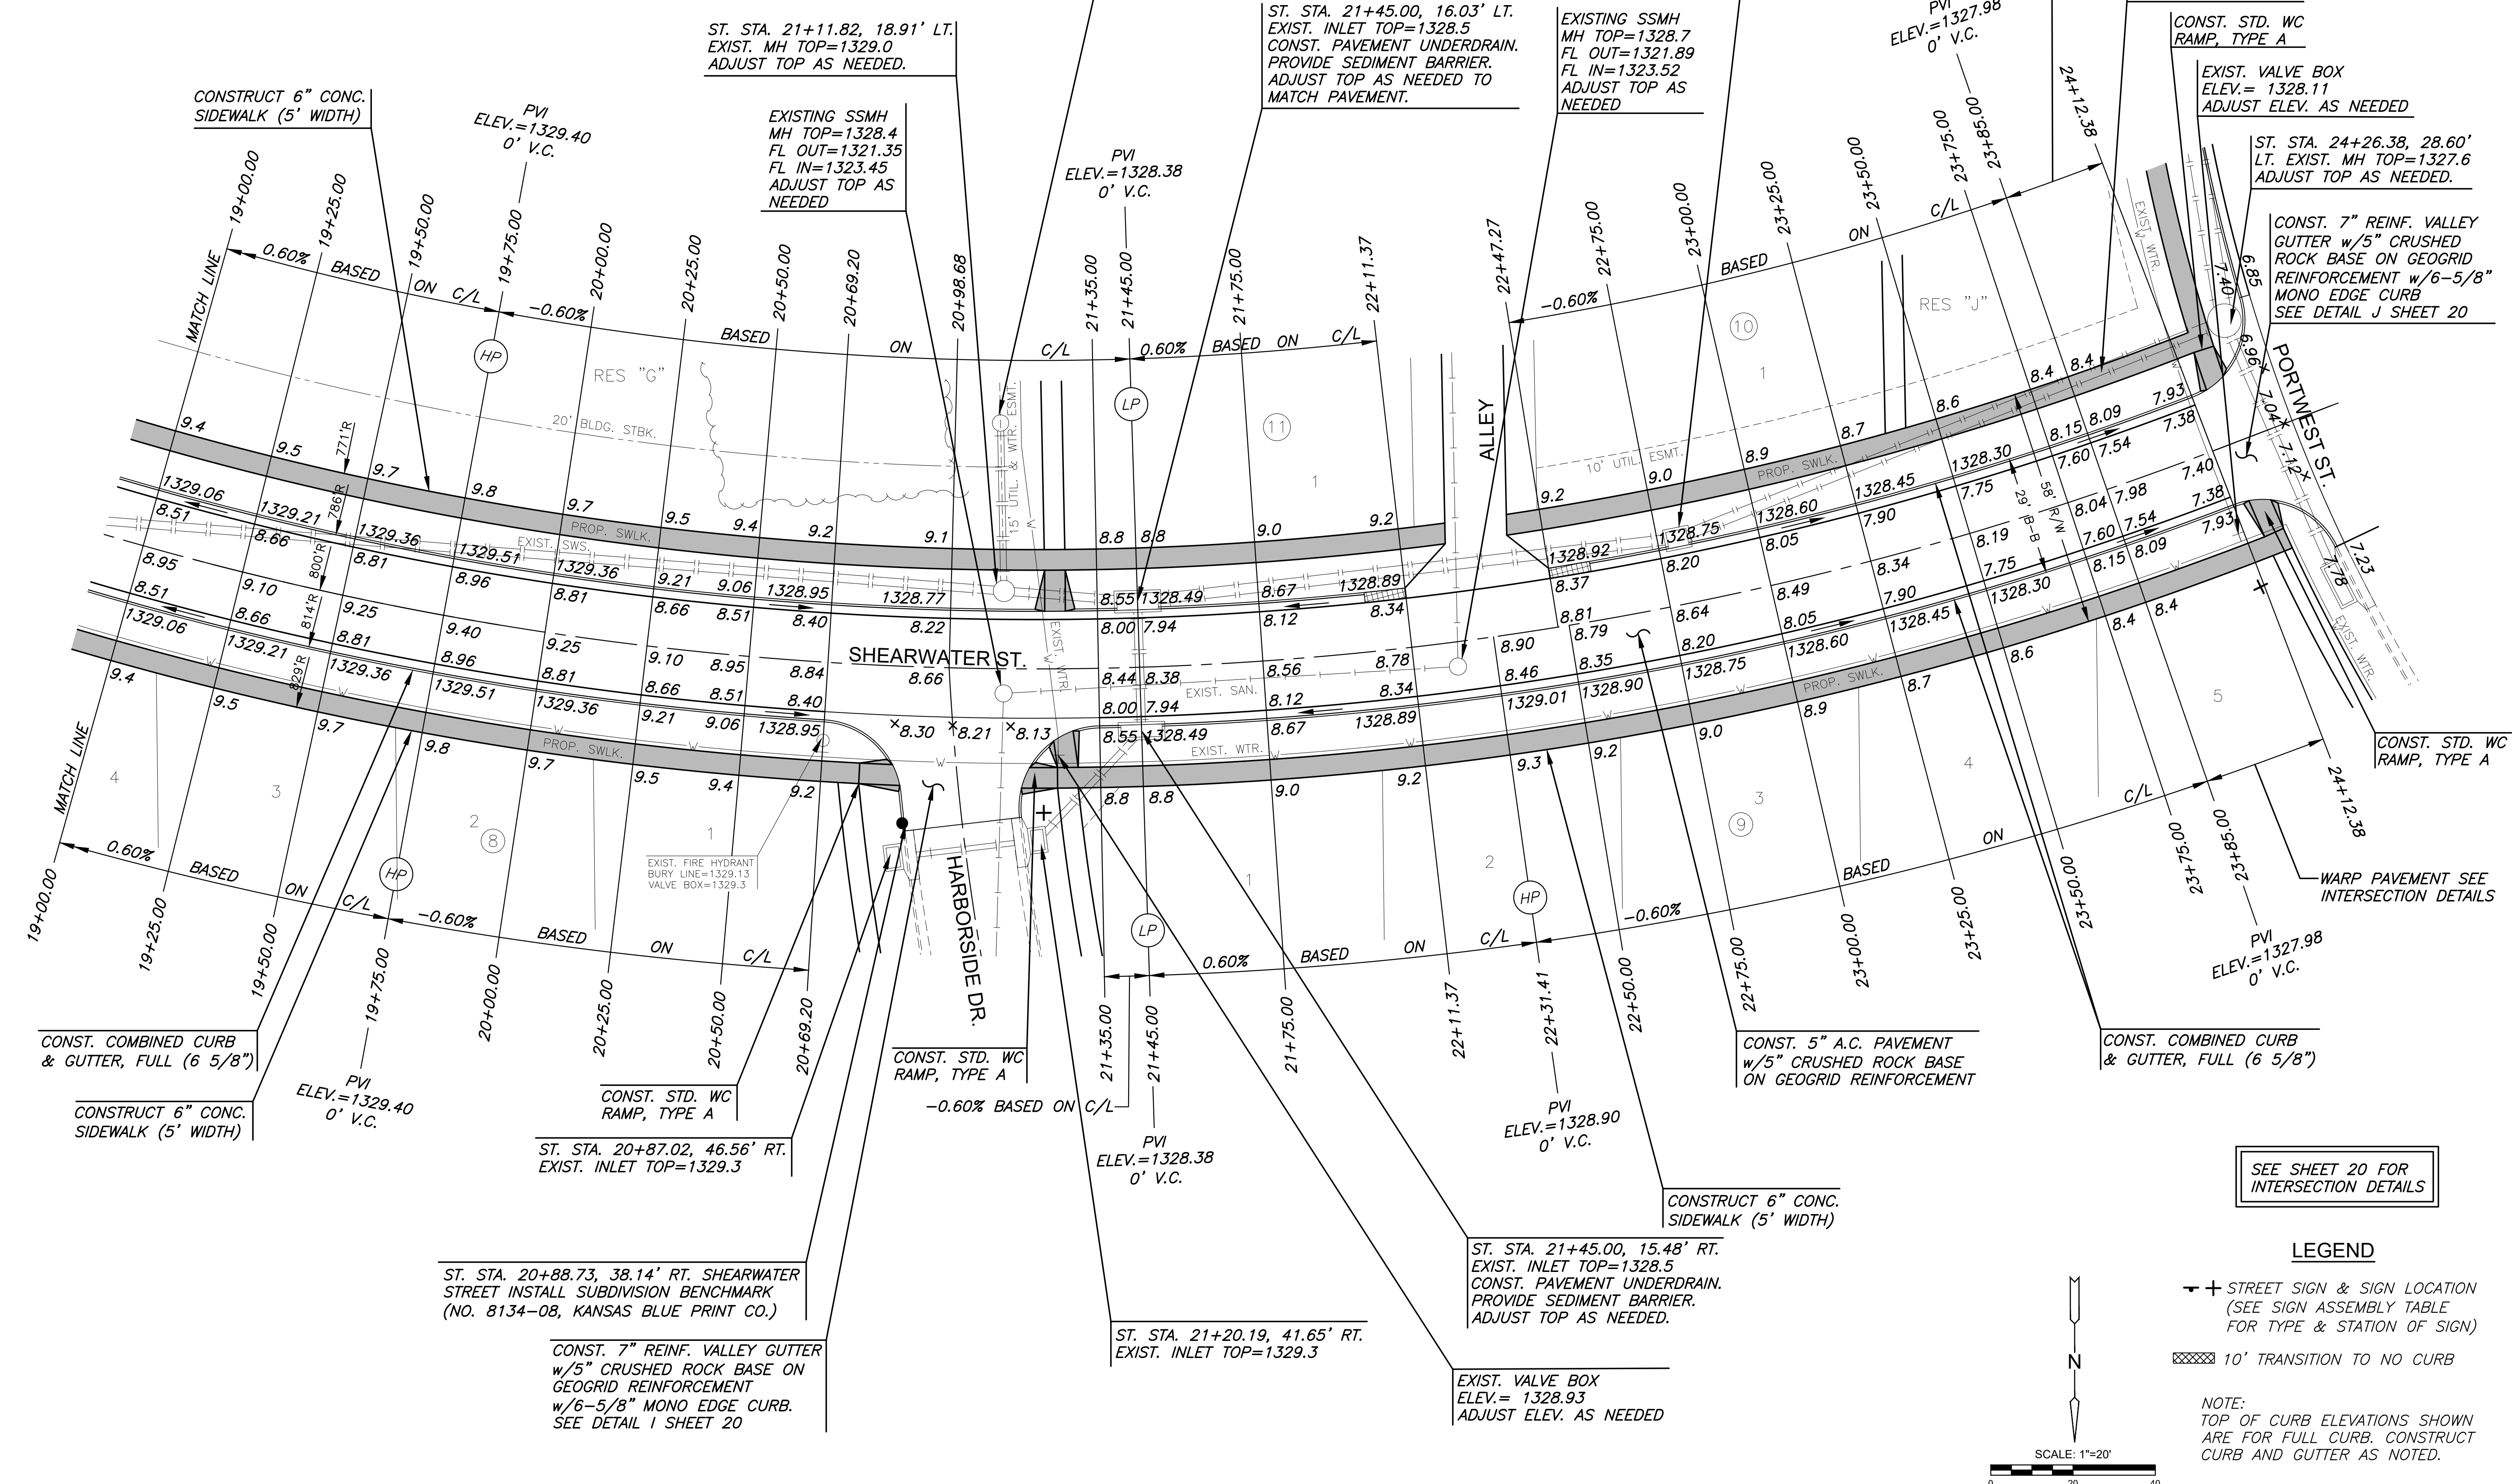


SEE SHEET 20 FOR INTERSECTION DETAILS

**LEGEND**

✚ STREET SIGN & SIGN LOCATION (SEE SIGN ASSEMBLY TABLE FOR TYPE & STATION OF SIGN)

▨ 10' TRANSITION TO NO CURB

NOTE: TOP OF CURB ELEVATIONS SHOWN ARE FOR FULL CURB. CONSTRUCT CURB AND GUTTER AS NOTED.

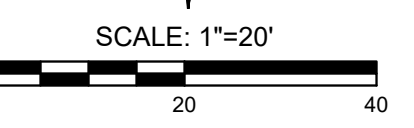

J:\PROJECTS\2022\12\10\10427\_PERFECTION\_COURTYARDS AT MOORINGS\DWG\210427 CAD\SHS\505 CIVIL\PAV\COLLECTOR\210427-05-2024.DWG