




1340 14+00.00 1340

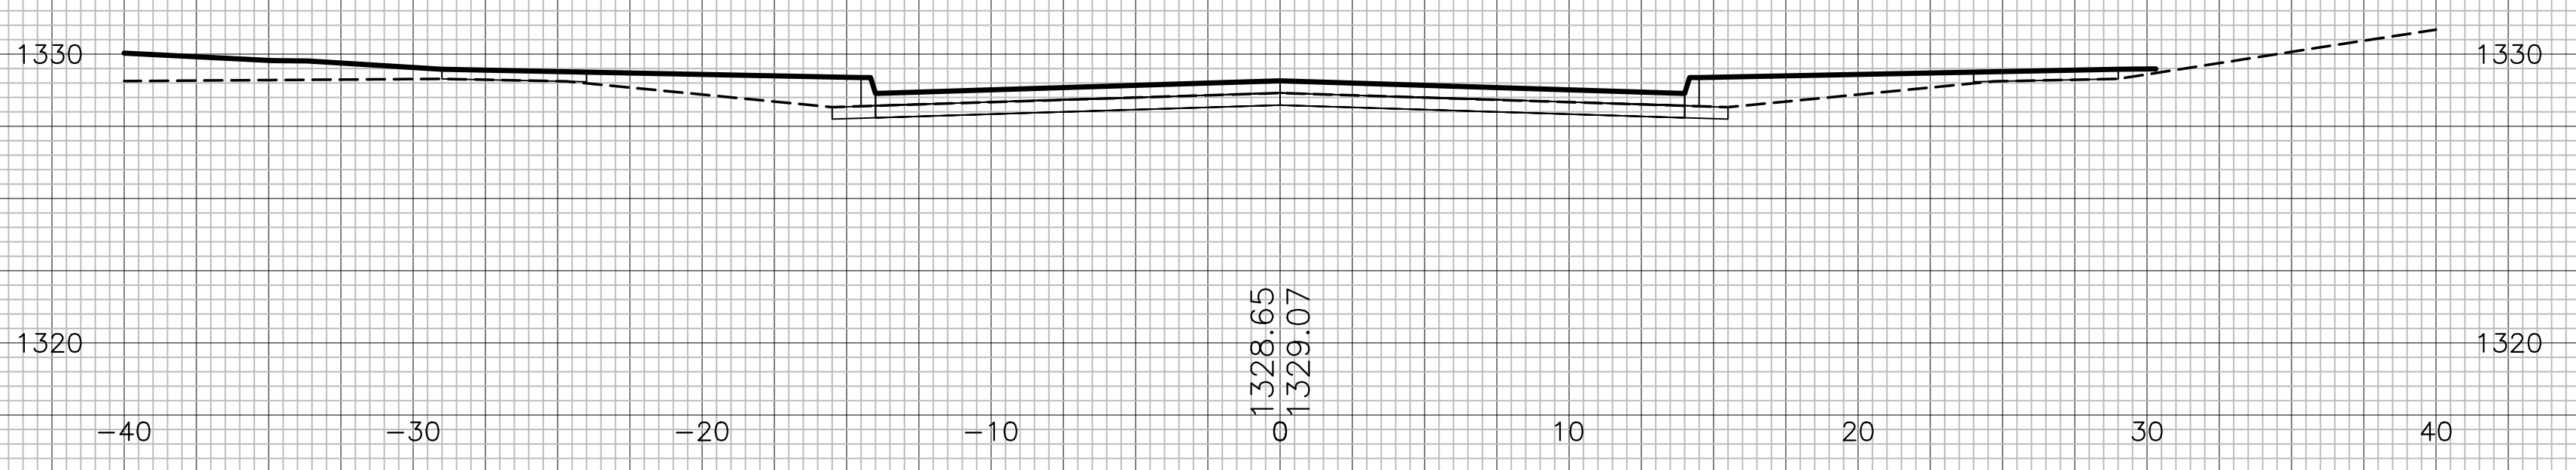


1340 13+50.00 1340

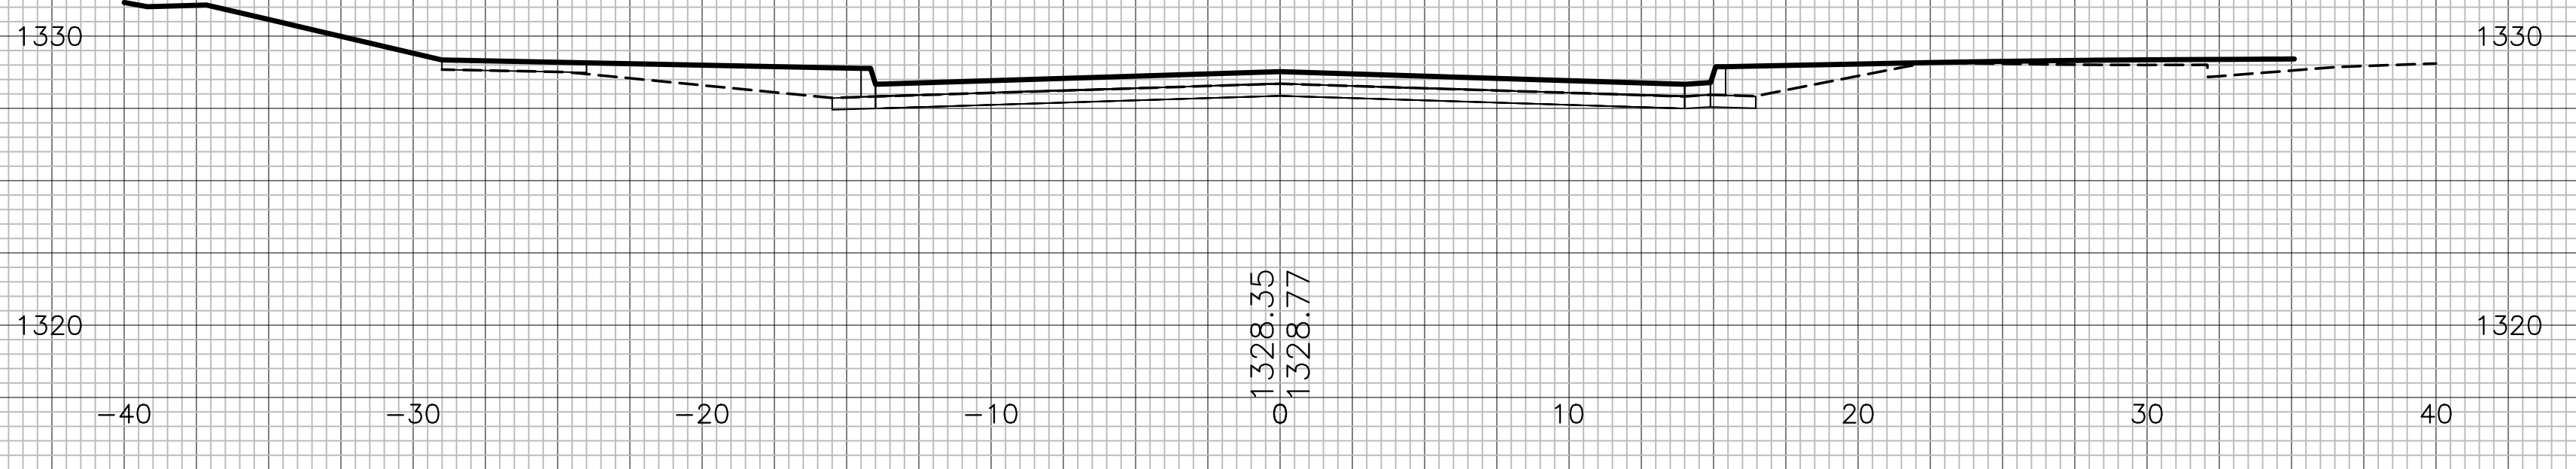


1340 13+24.49 1340

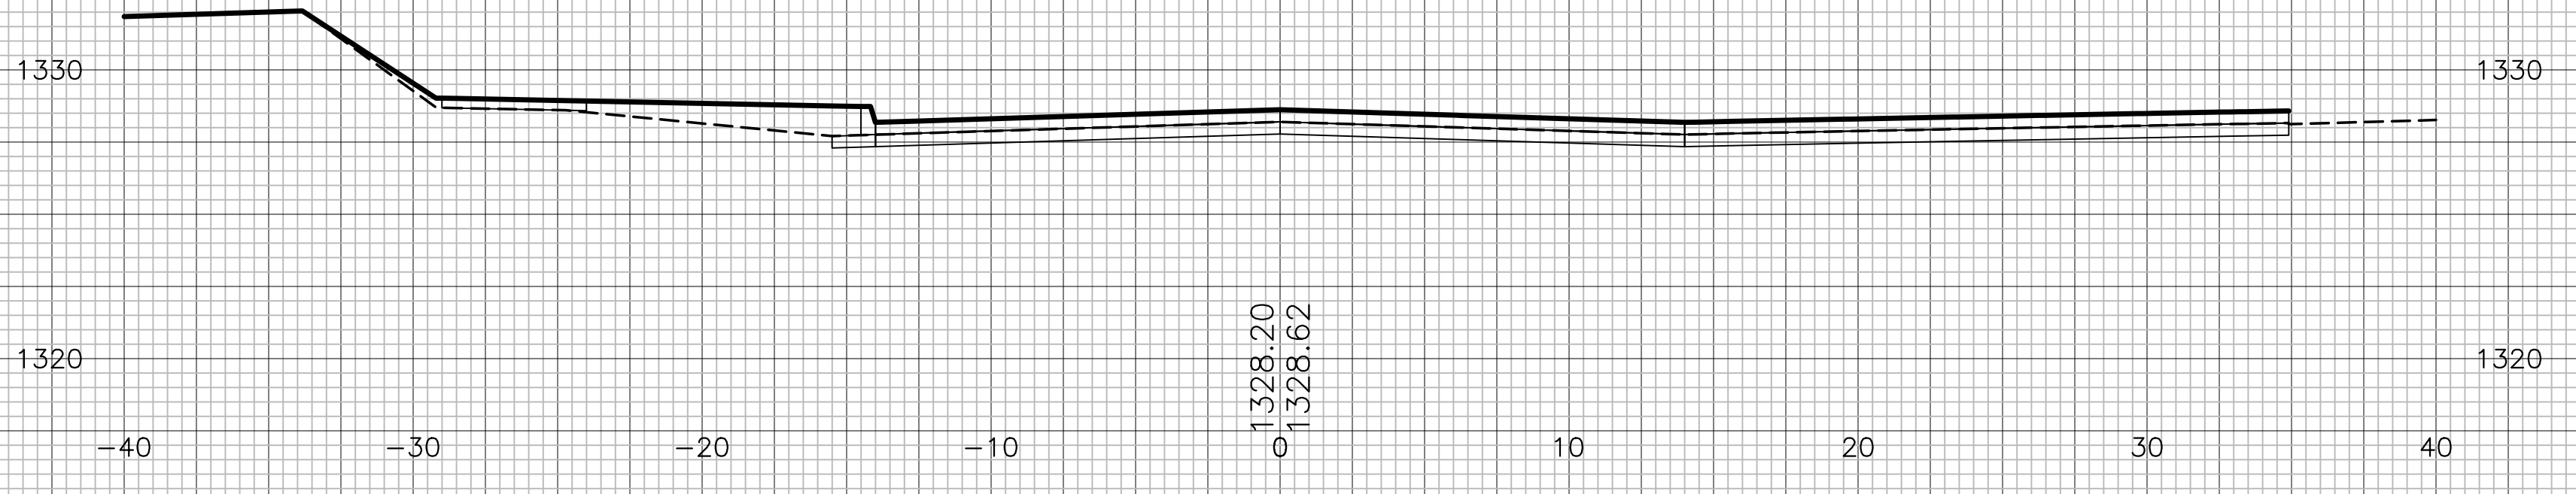

1330 13+00.00 1330

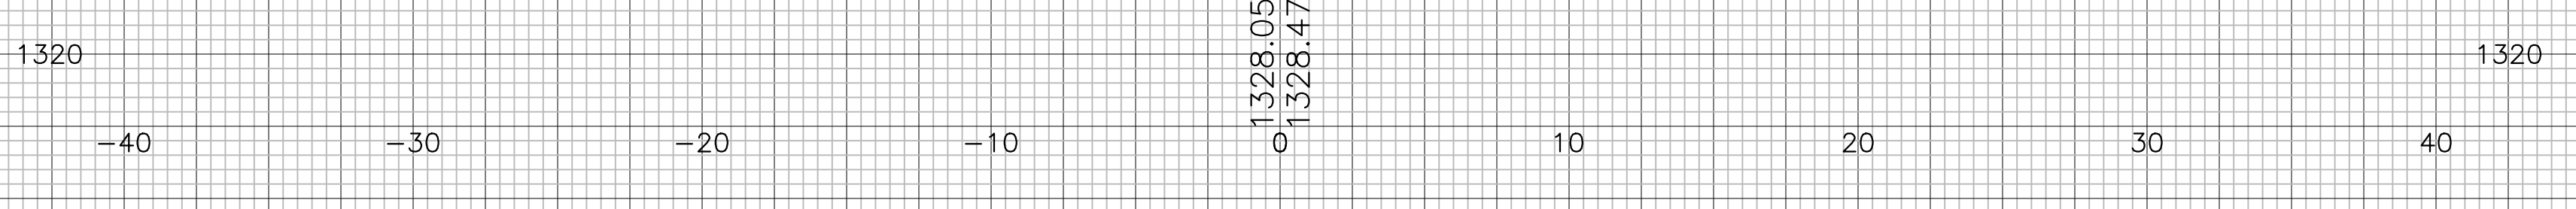

1340 12+50.00 1340

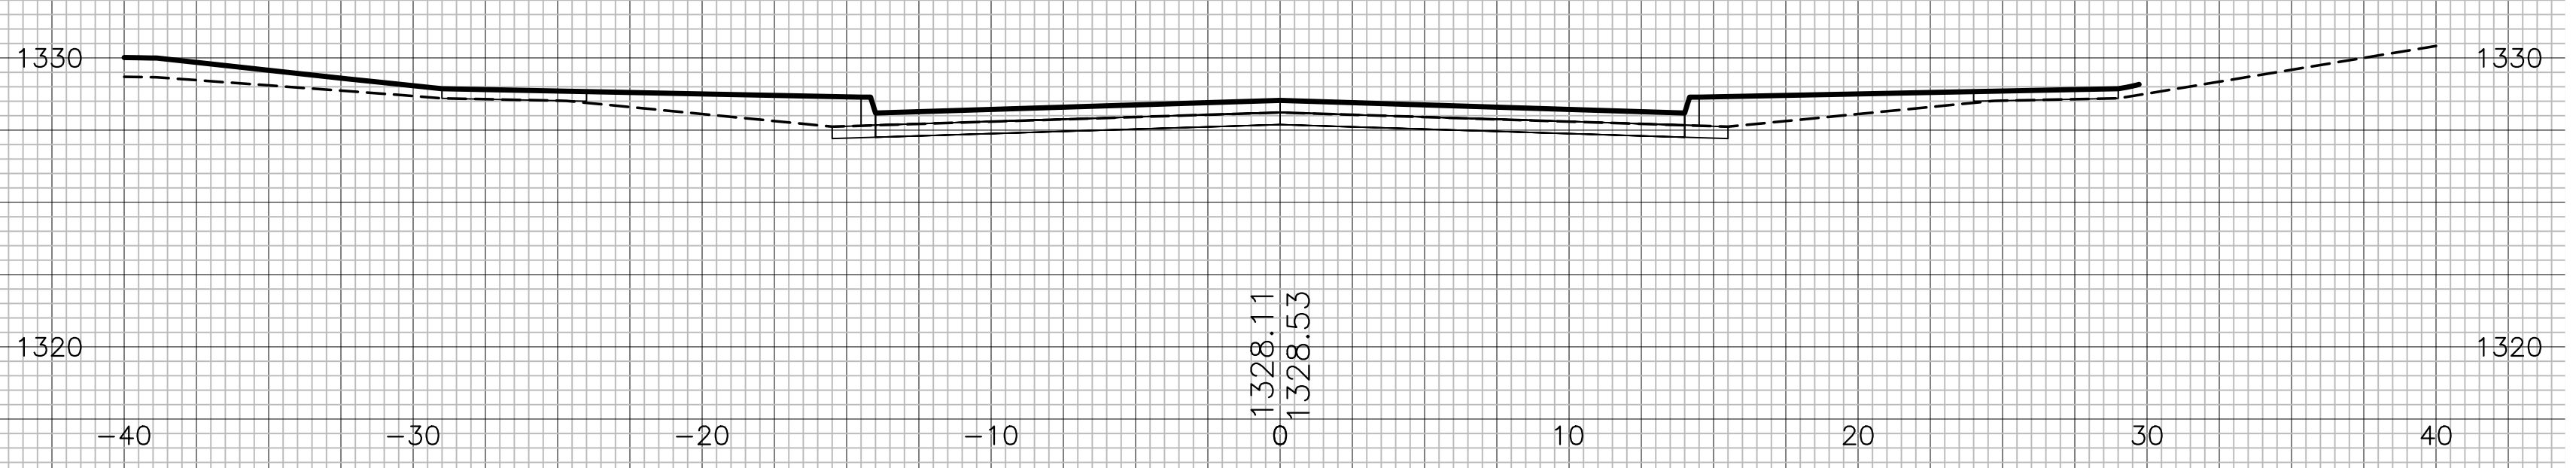

WHIMBREL ST.