




1340 43+00.00 1340

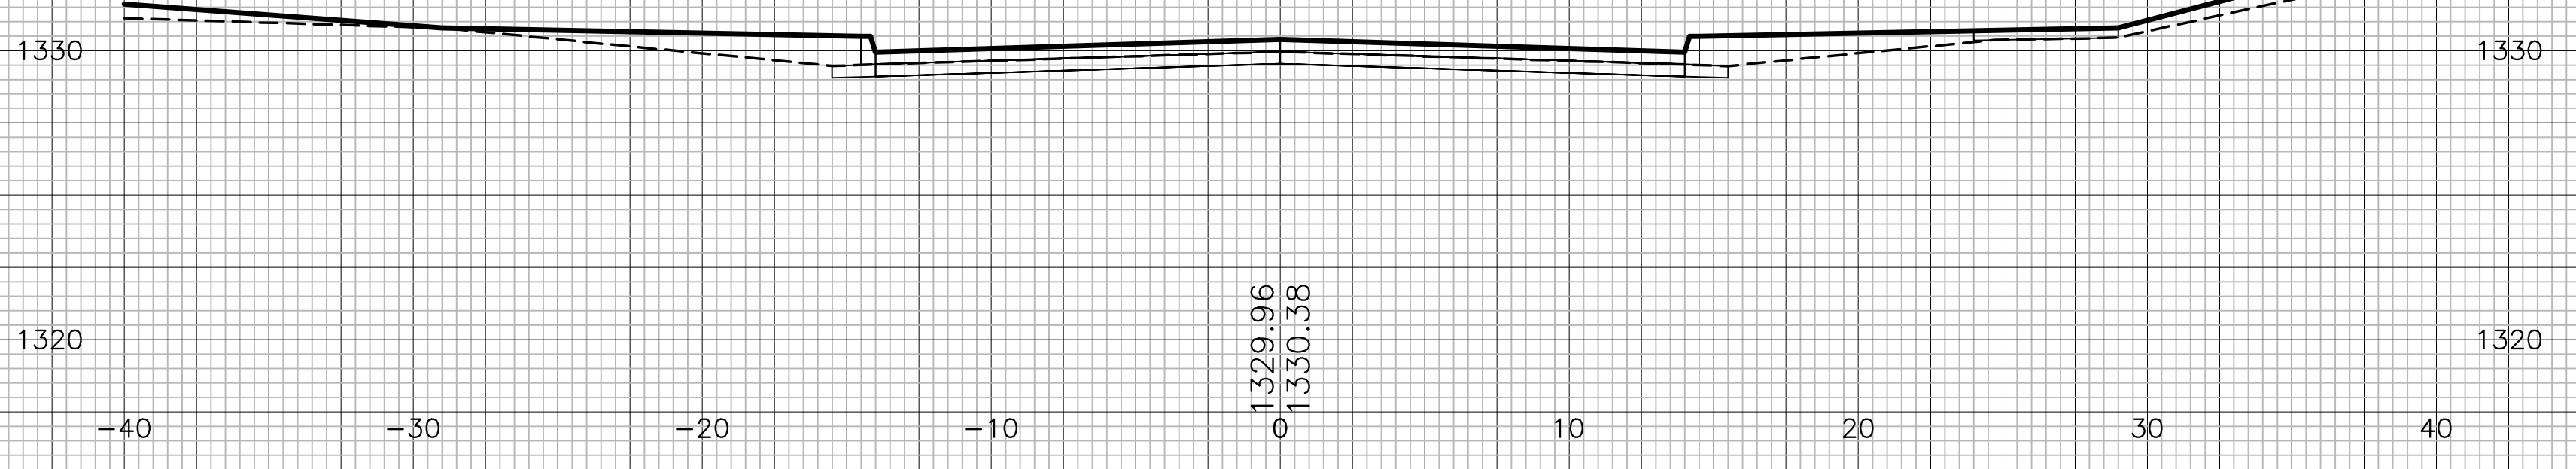


1340 42+50.00 1340

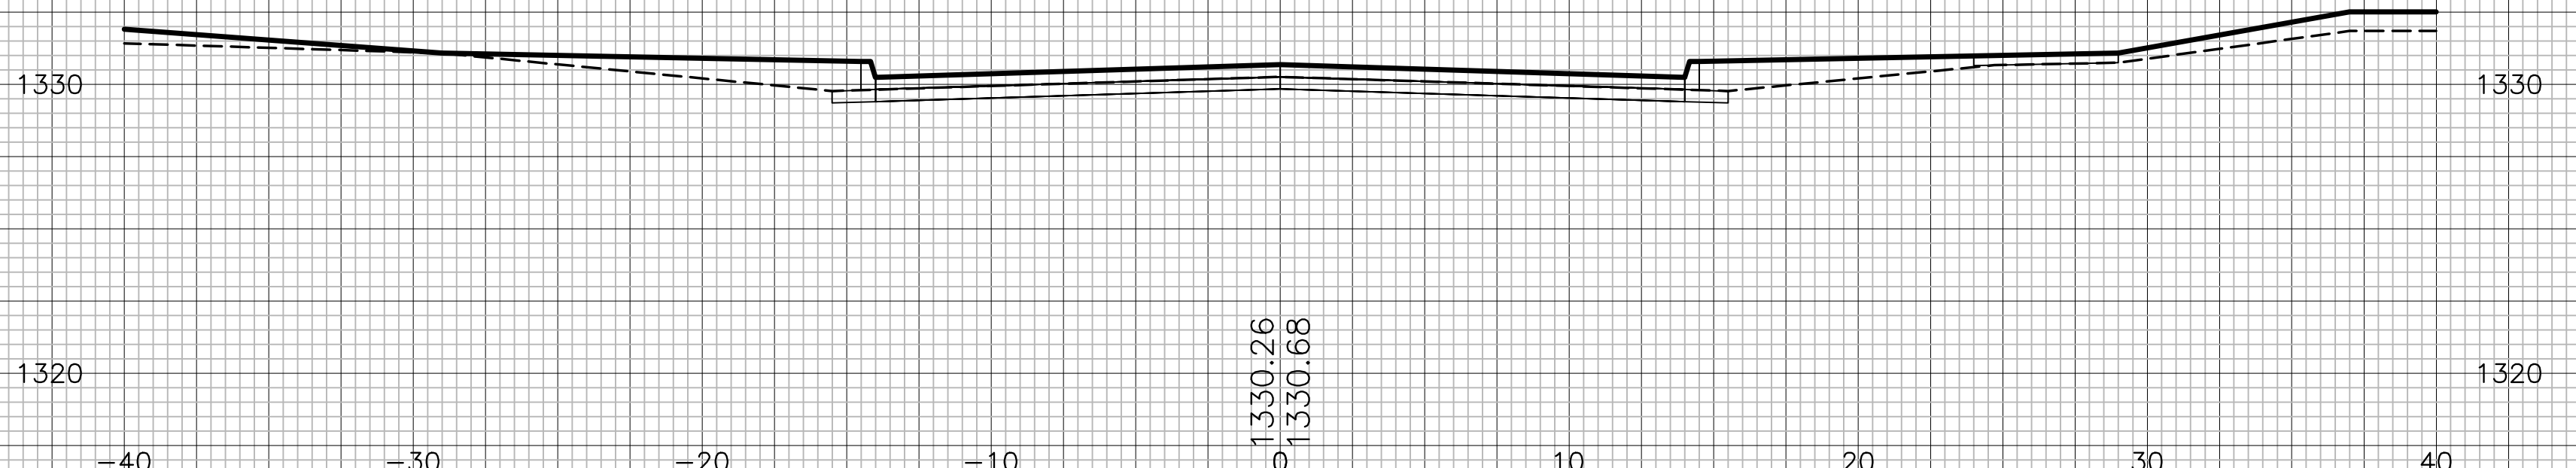


1340 42+00.00 1340

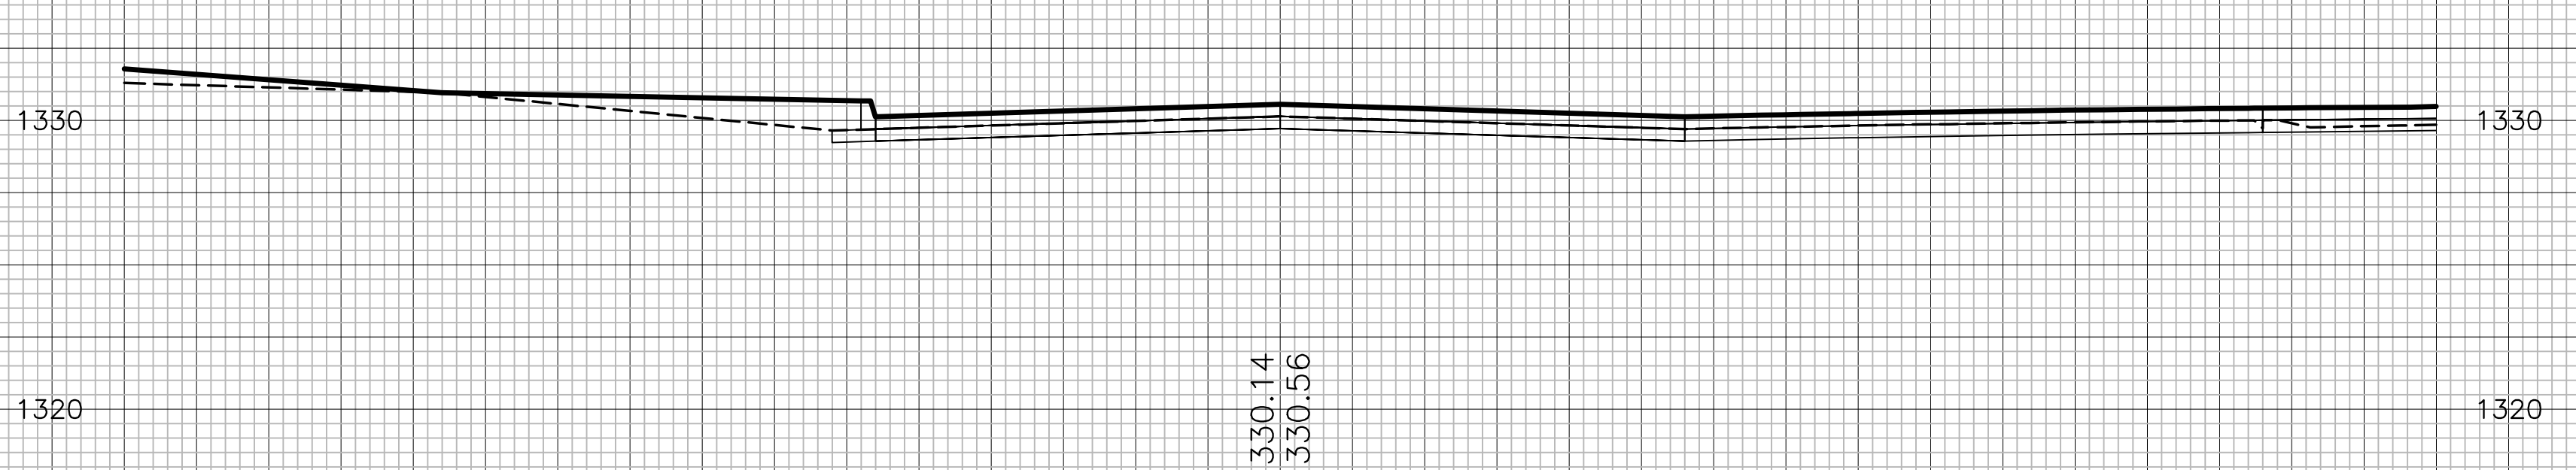

1340 41+50.00 1340

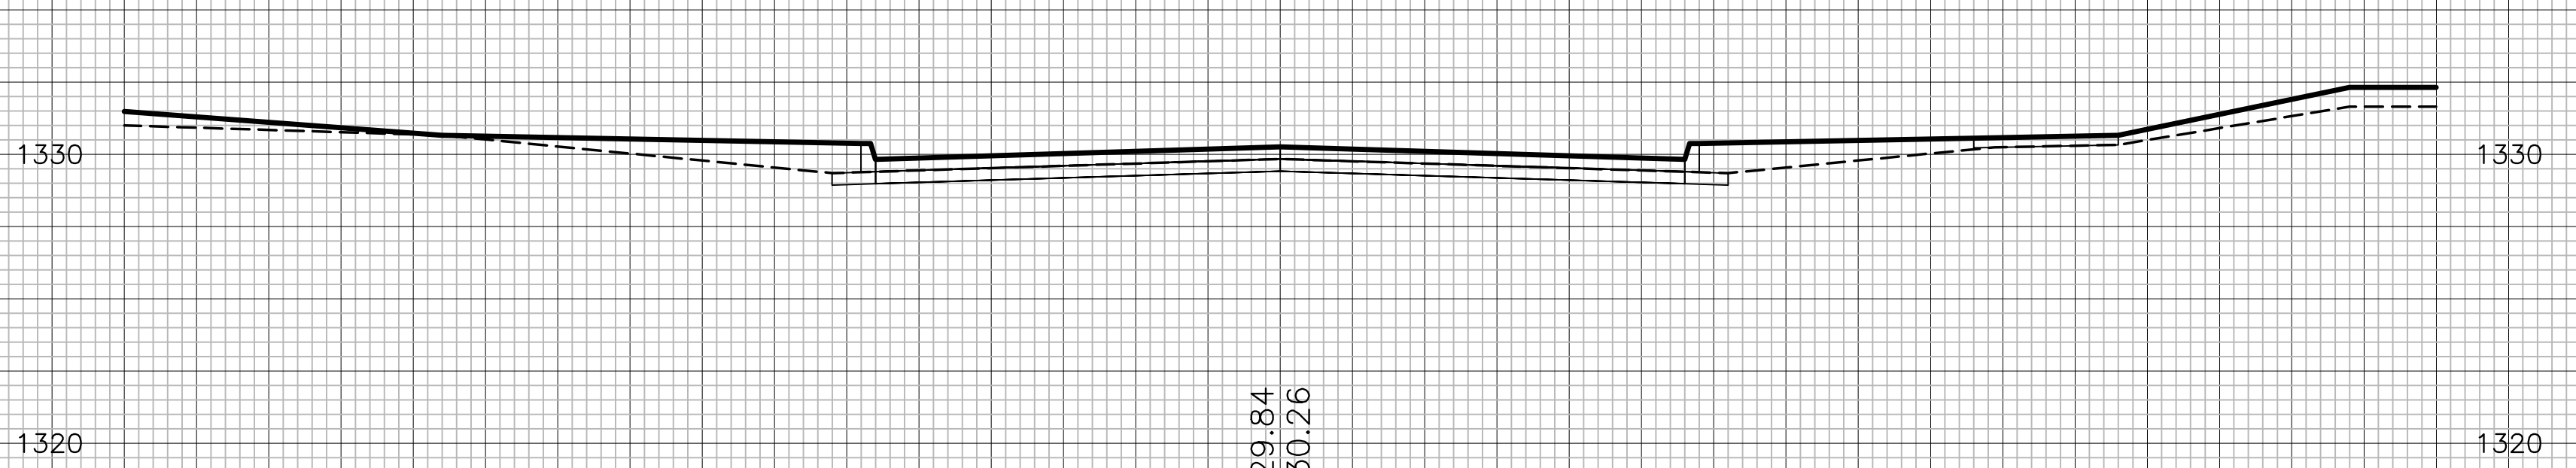

1340 41+00.00 1340

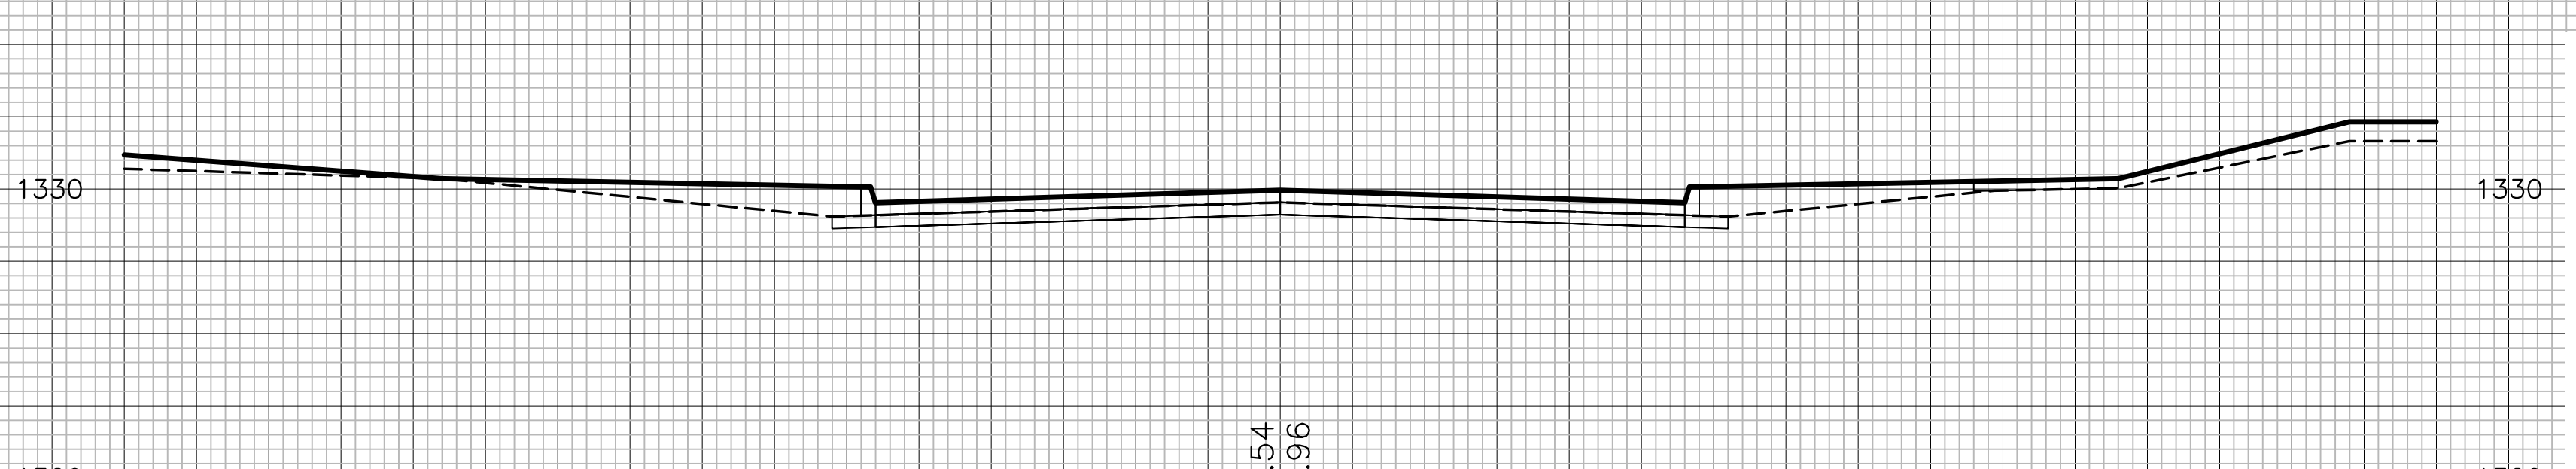

COURTYARDS AT THE MOORINGS  
DRIFTWOOD ST. (CONT)  
CROSS SECTIONS

DRIFTWOOD ST.

40  
51

21427-05-5800-PH1