



Drawing Name: W:\Proj\19000\19230\19230.020\AutoCad\Plan Set\19230.020_Water Main Replacement.dwg Layout Name: 10 Madison (2) Plotted By: D0000434 Plotted on: 8/11/2023 10:17:21 AM

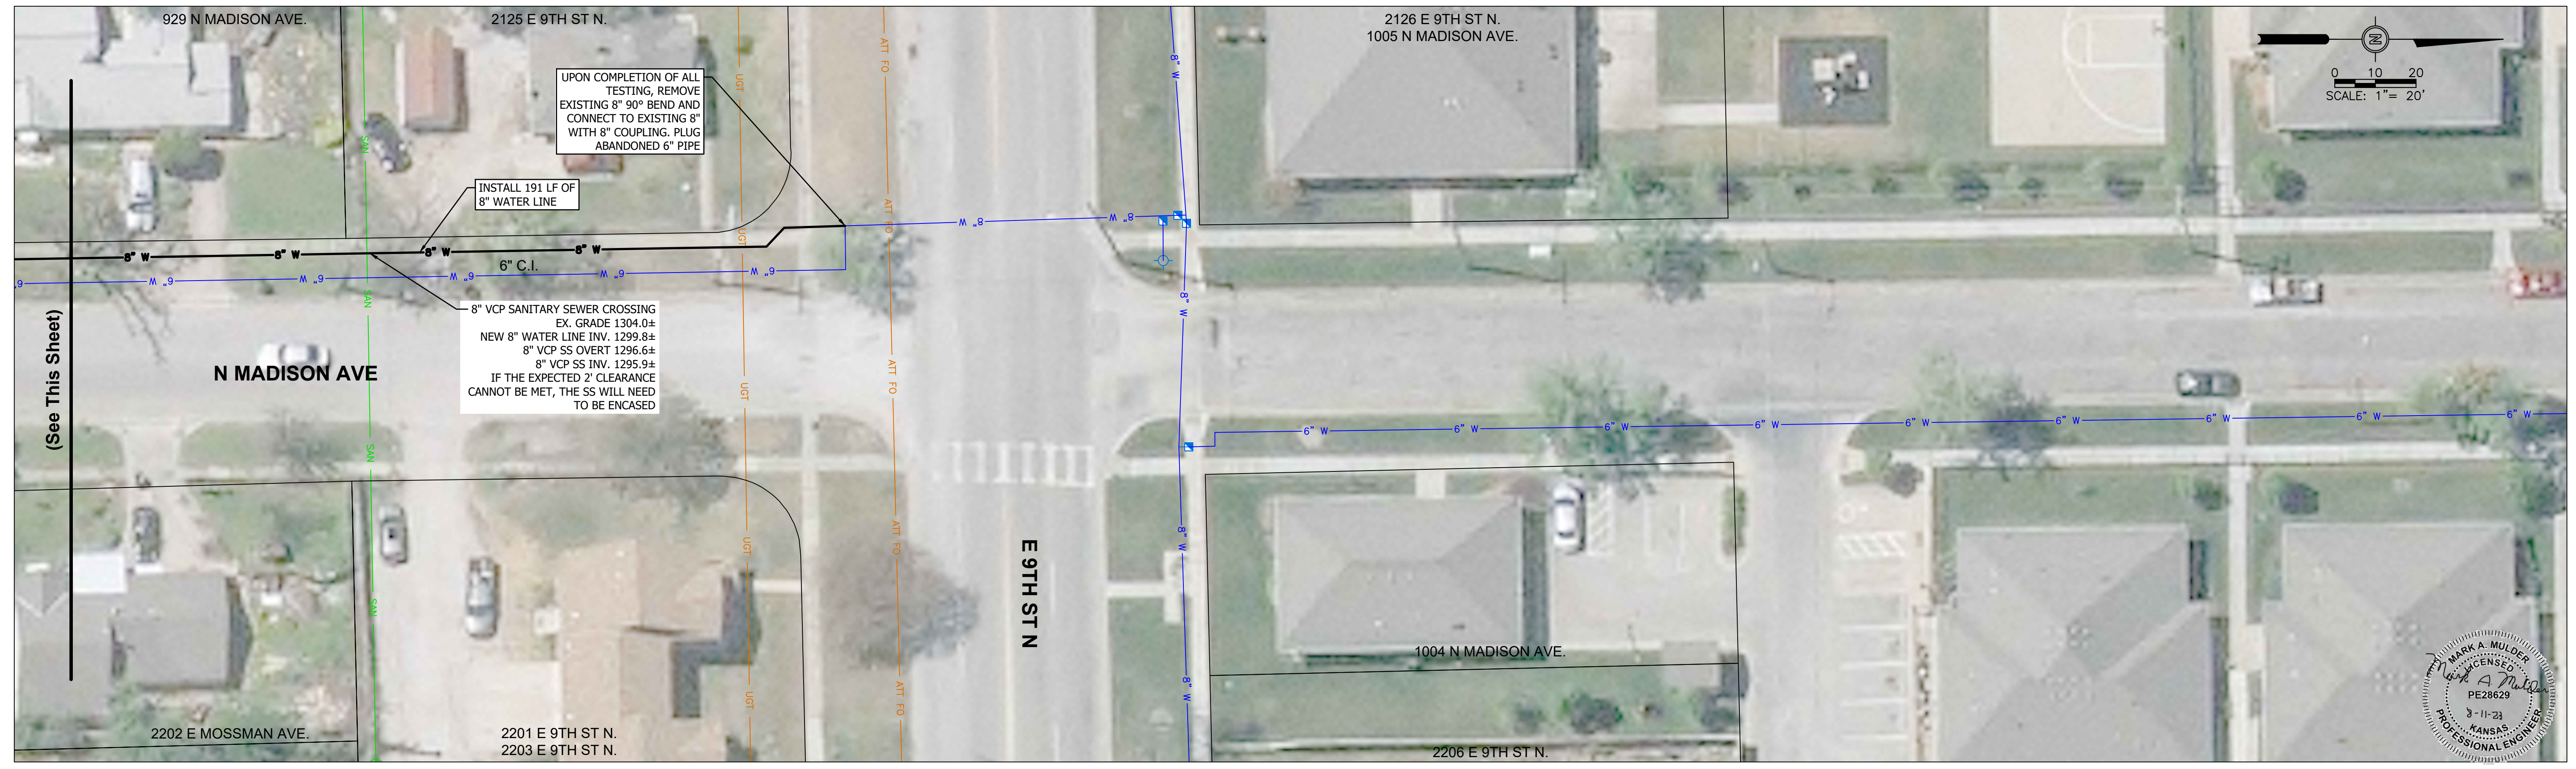

#	DATE	DESCRIPTION	BY


DESIGNED BY:	ARO
DRAWN BY:	KJK
CHECKED BY:	LPF
PROJECT ENGR:	DA

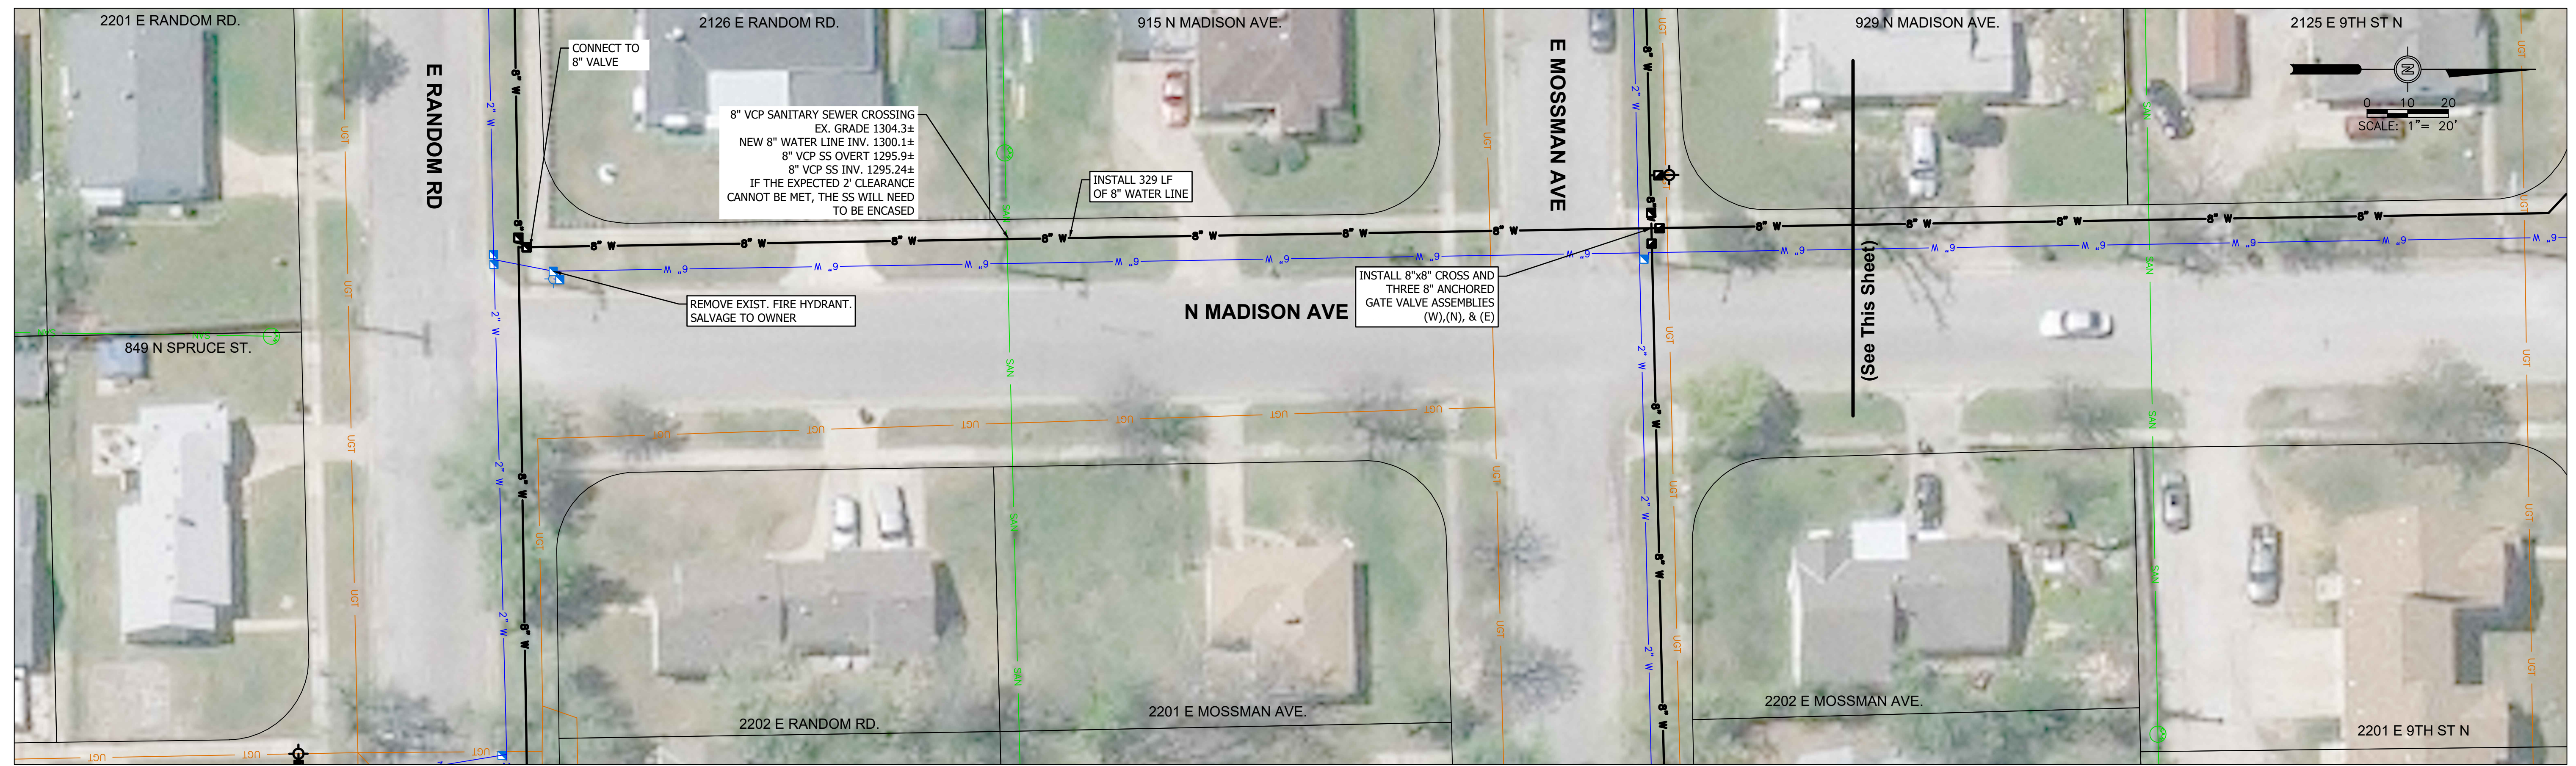

RANDOM NORTH
WATER MAIN REPLACEMENT

WATER LINE LAYOUT
N MADISON AVE (II)

PROJ NO:	19230.020	DRAWING NO:	10
CONST PROJ:	448-2020-035007	SHEET NO:	10 OF 35
SCALE:	AS NOTED	DATE:	2023

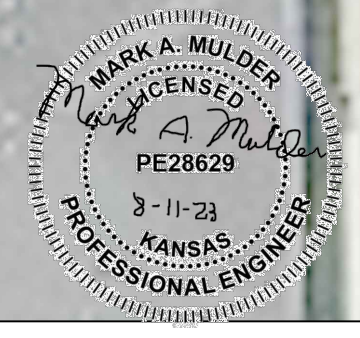

ALL RIGHTS RESERVED. ALL BARTLETT & WEST ENGINEERS PLANS, SPECIFICATIONS AND DRAWINGS ARE PROTECTED UNDER COPYRIGHT LAW, AND NO PART MAY BE COPIED, REPRODUCED, DISPLAYED PUBLICLY, USED TO CREATE DERIVATIVES, DISTRIBUTED, STORED IN A RETRIEVAL SYSTEM OR TRANSMITTED IN ANY FORM BY ANY MEANS WITHOUT PRIOR WRITTEN PERMISSION OF BARTLETT & WEST ENGINEERS.