

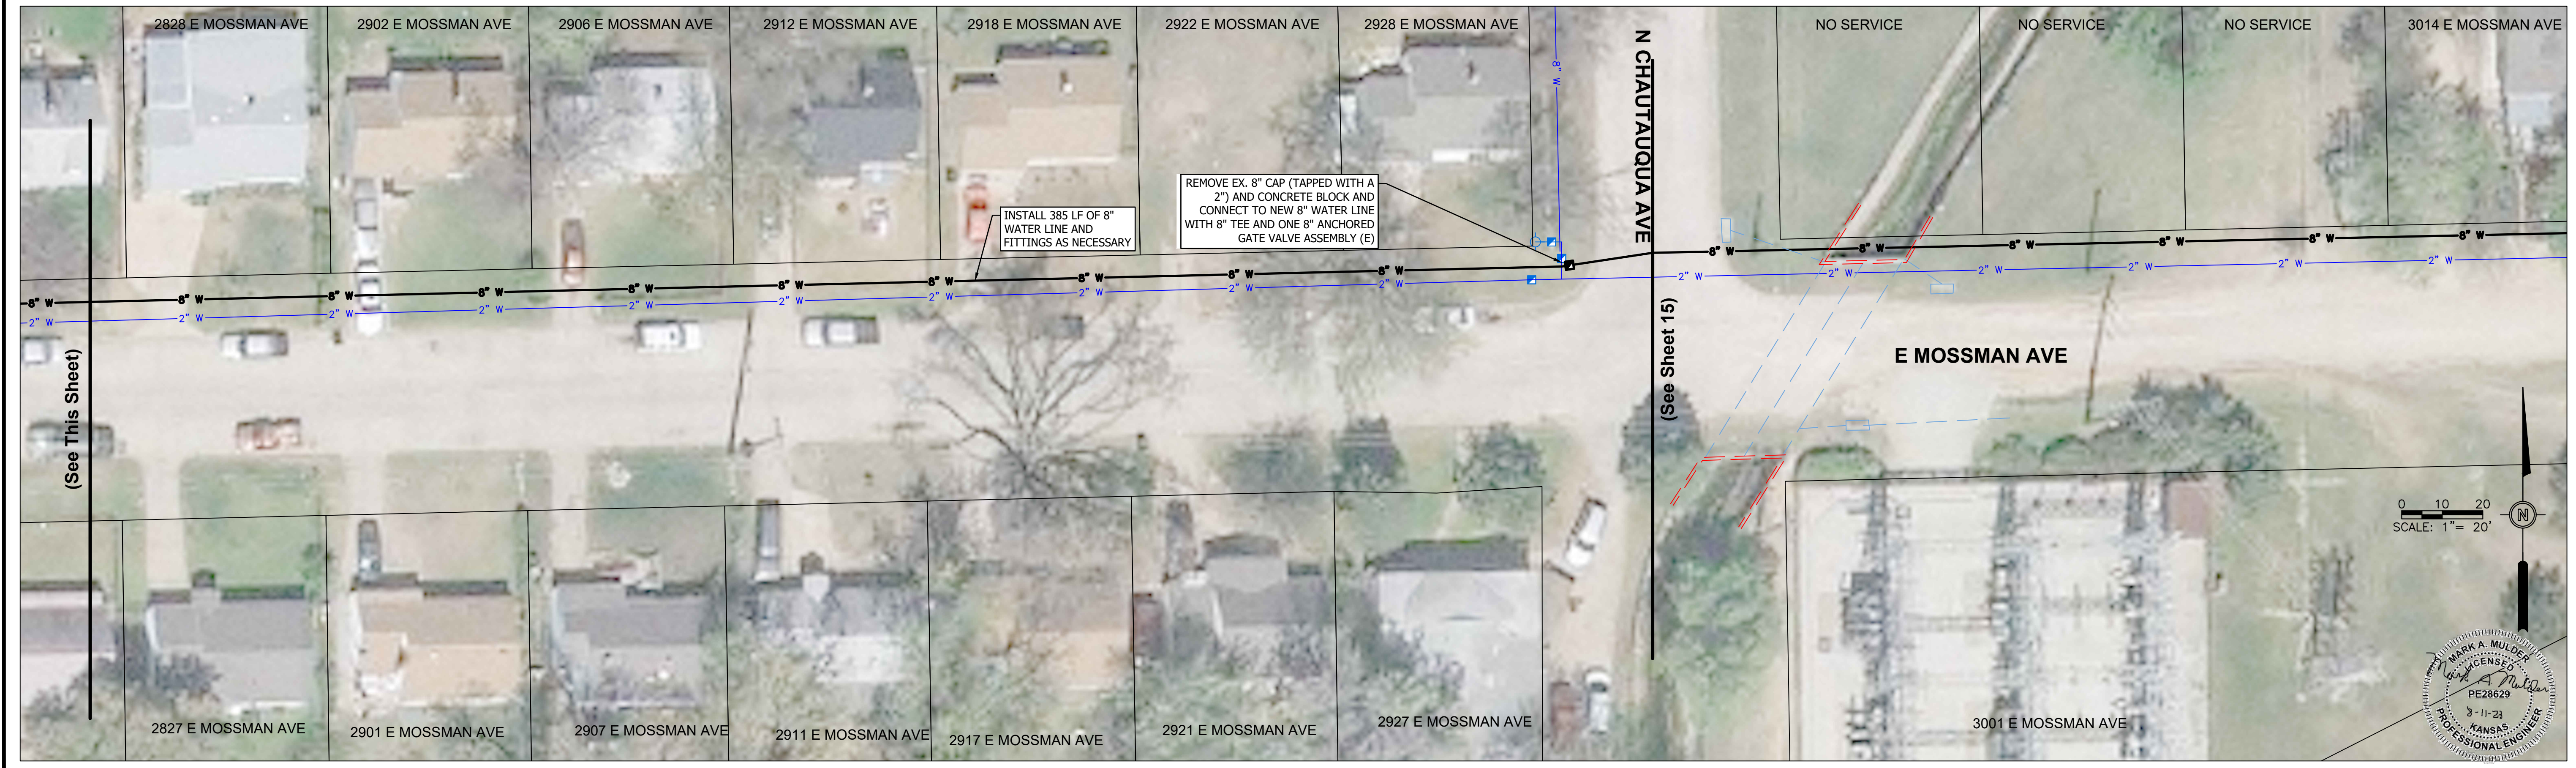


Drawing Name: W:\Proj\19000\19230\19230.020\AutoCad\Plan Set\19230.020-Water Main Replacement.dwg Layout Name: 14 Mossman (5) Plotted By: DOJ00434 Plotted on: 8/11/2023 10:19:21 AM

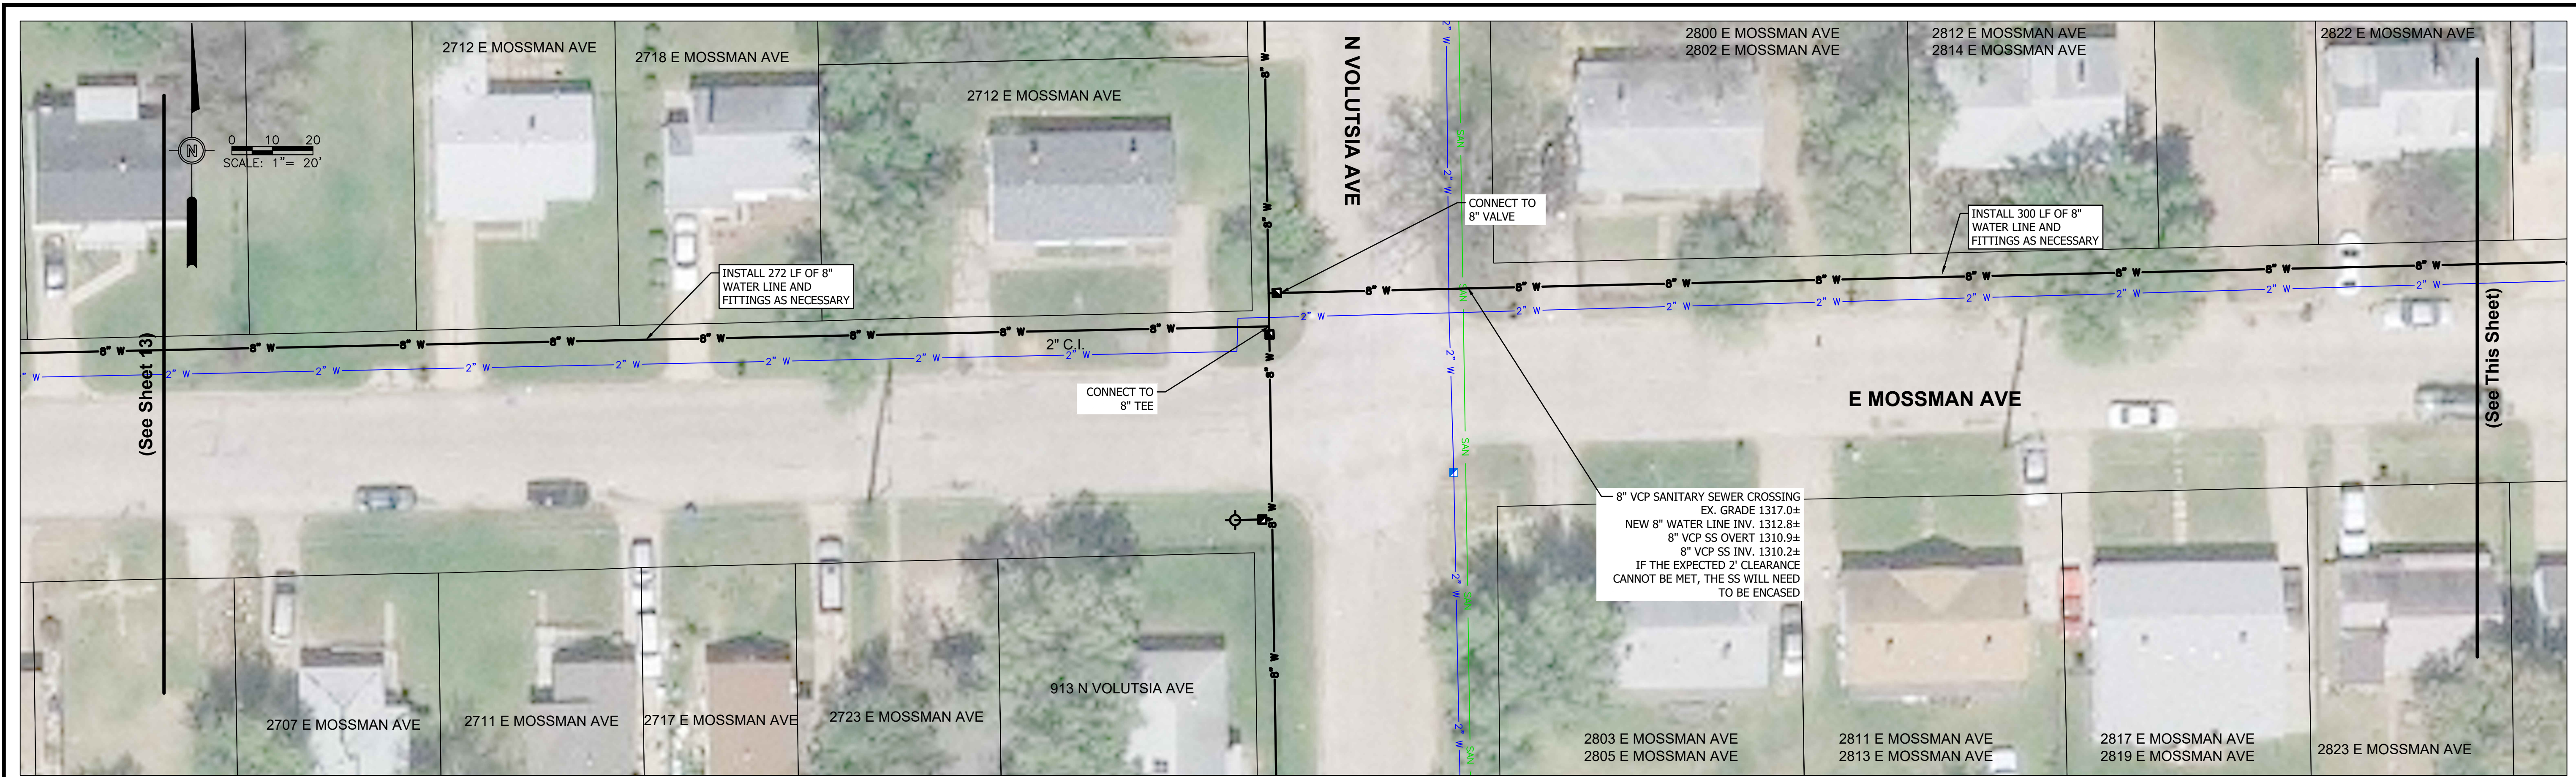

0 10 20
SCALE: 1" = 20'

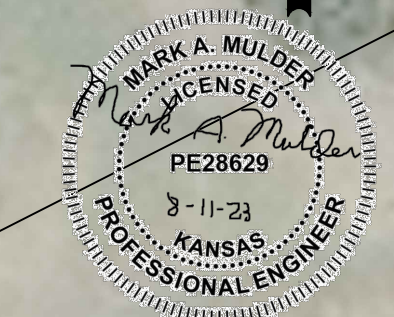

| # | DATE | DESCRIPTION | BY |
|---|------|-------------|----|
| | | | |
| | | | |
| | | | |

| | |
|---------------|-----|
| DESIGNED BY: | ARO |
| DRAWN BY: | KJK |
| CHECKED BY: | LPF |
| PROJECT ENGR: | DA |



RANDOM NORTH
WATER MAIN REPLACEMENT

WATER LINE LAYOUT
MOSSMAN ST (V)

| | | | |
|-------------|-----------------|-------------|----------|
| PROJ NO: | 19230.020 | DRAWING NO: | 14 |
| CONST PROJ: | 448-2020-035007 | SHEET NO: | 14 OF 35 |
| SCALE: | AS NOTED | DATE: | 2023 |

ALL RIGHTS RESERVED. ALL BARTLETT & WEST ENGINEERS PLANS, SPECIFICATIONS AND DRAWINGS ARE PROTECTED UNDER COPYRIGHT LAW, AND NO PART MAY BE COPIED, REPRODUCED, DISPLAYED PUBLICLY, USED TO CREATE DERIVATIVES, DISTRIBUTED, STORED IN A RETRIEVAL SYSTEM OR TRANSMITTED IN ANY FORM BY ANY MEANS WITHOUT PRIOR WRITTEN PERMISSION OF BARTLETT & WEST ENGINEERS.