

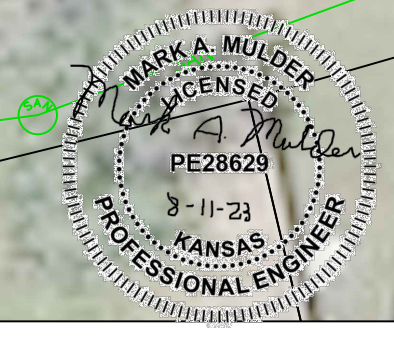


Drawing Name: W:\Proj\19000\19230\19230.020\AutoCad\Plan Set\19230.020_Water_Main_Replacement.dwg Layout Name: 20_Random (5) Plotted on: 8/11/2023 10:21:14 AM

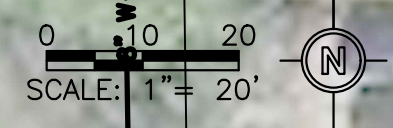

#	DATE	DESCRIPTION	BY

DESIGNED BY:	ARO
DRAWN BY:	KJK
CHECKED BY:	LPF
PROJECT ENGR:	DA

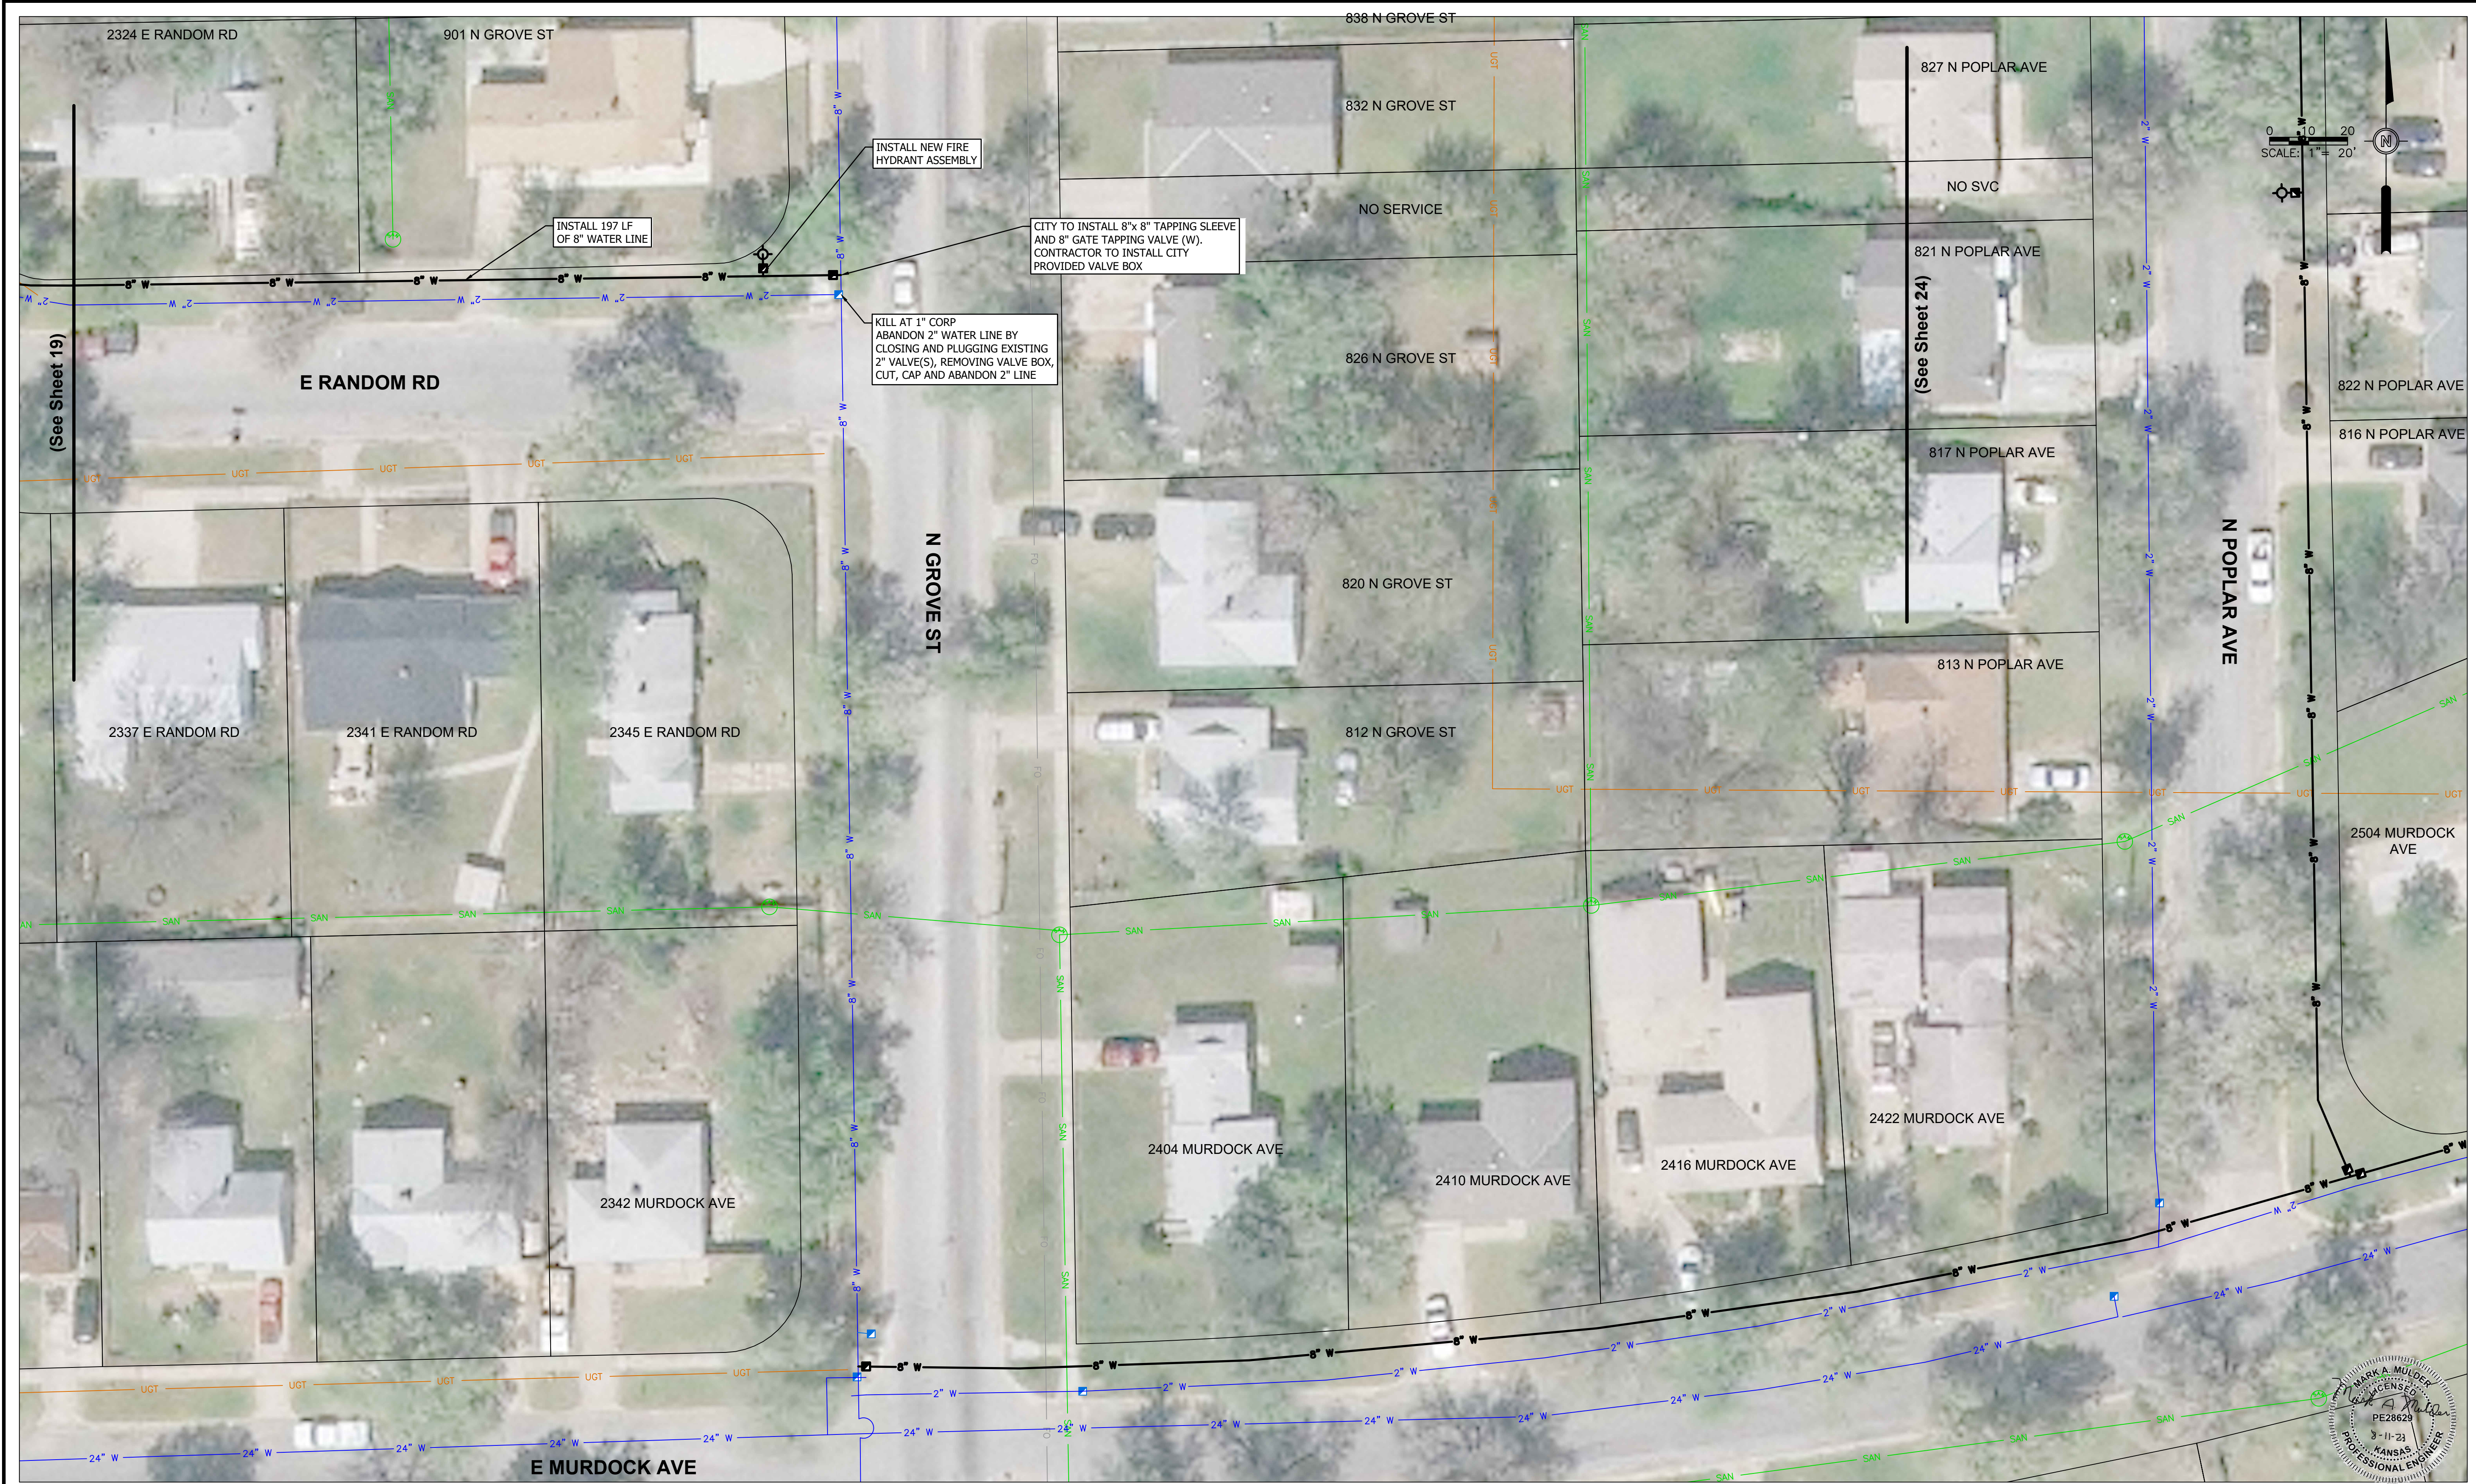

RANDOM NORTH
WATER MAIN REPLACEMENT

WATER LINE LAYOUT
E RANDOM RD (V)

PROJ NO:	19230.020
CONST PROJ:	448-2020-035007
SCALE:	AS NOTED
DATE:	2023

DRAWING NO:	20
SHEET NO:	20 OF 35

ALL RIGHTS RESERVED. ALL BARTLETT & WEST ENGINEERS PLANS, SPECIFICATIONS AND DRAWINGS ARE PROTECTED UNDER COPYRIGHT LAW, AND NO PART MAY BE COPIED, REPRODUCED, DISPLAYED PUBLICLY, USED TO CREATE DERIVATIVES, DISTRIBUTED, STORED IN A RETRIEVAL SYSTEM OR TRANSMITTED IN ANY FORM BY ANY MEANS WITHOUT PRIOR WRITTEN PERMISSION OF BARTLETT & WEST ENGINEERS.