


Drawing Name: W:\Proj\19000\19230\19230.020\AutoCad\Plan Set\19230.020\_Water Main Replacement.dwg Layout Name: 26 Murdock (2) Plotted By: D0000434 Plotted on: 8/11/2023 10:22:48 AM

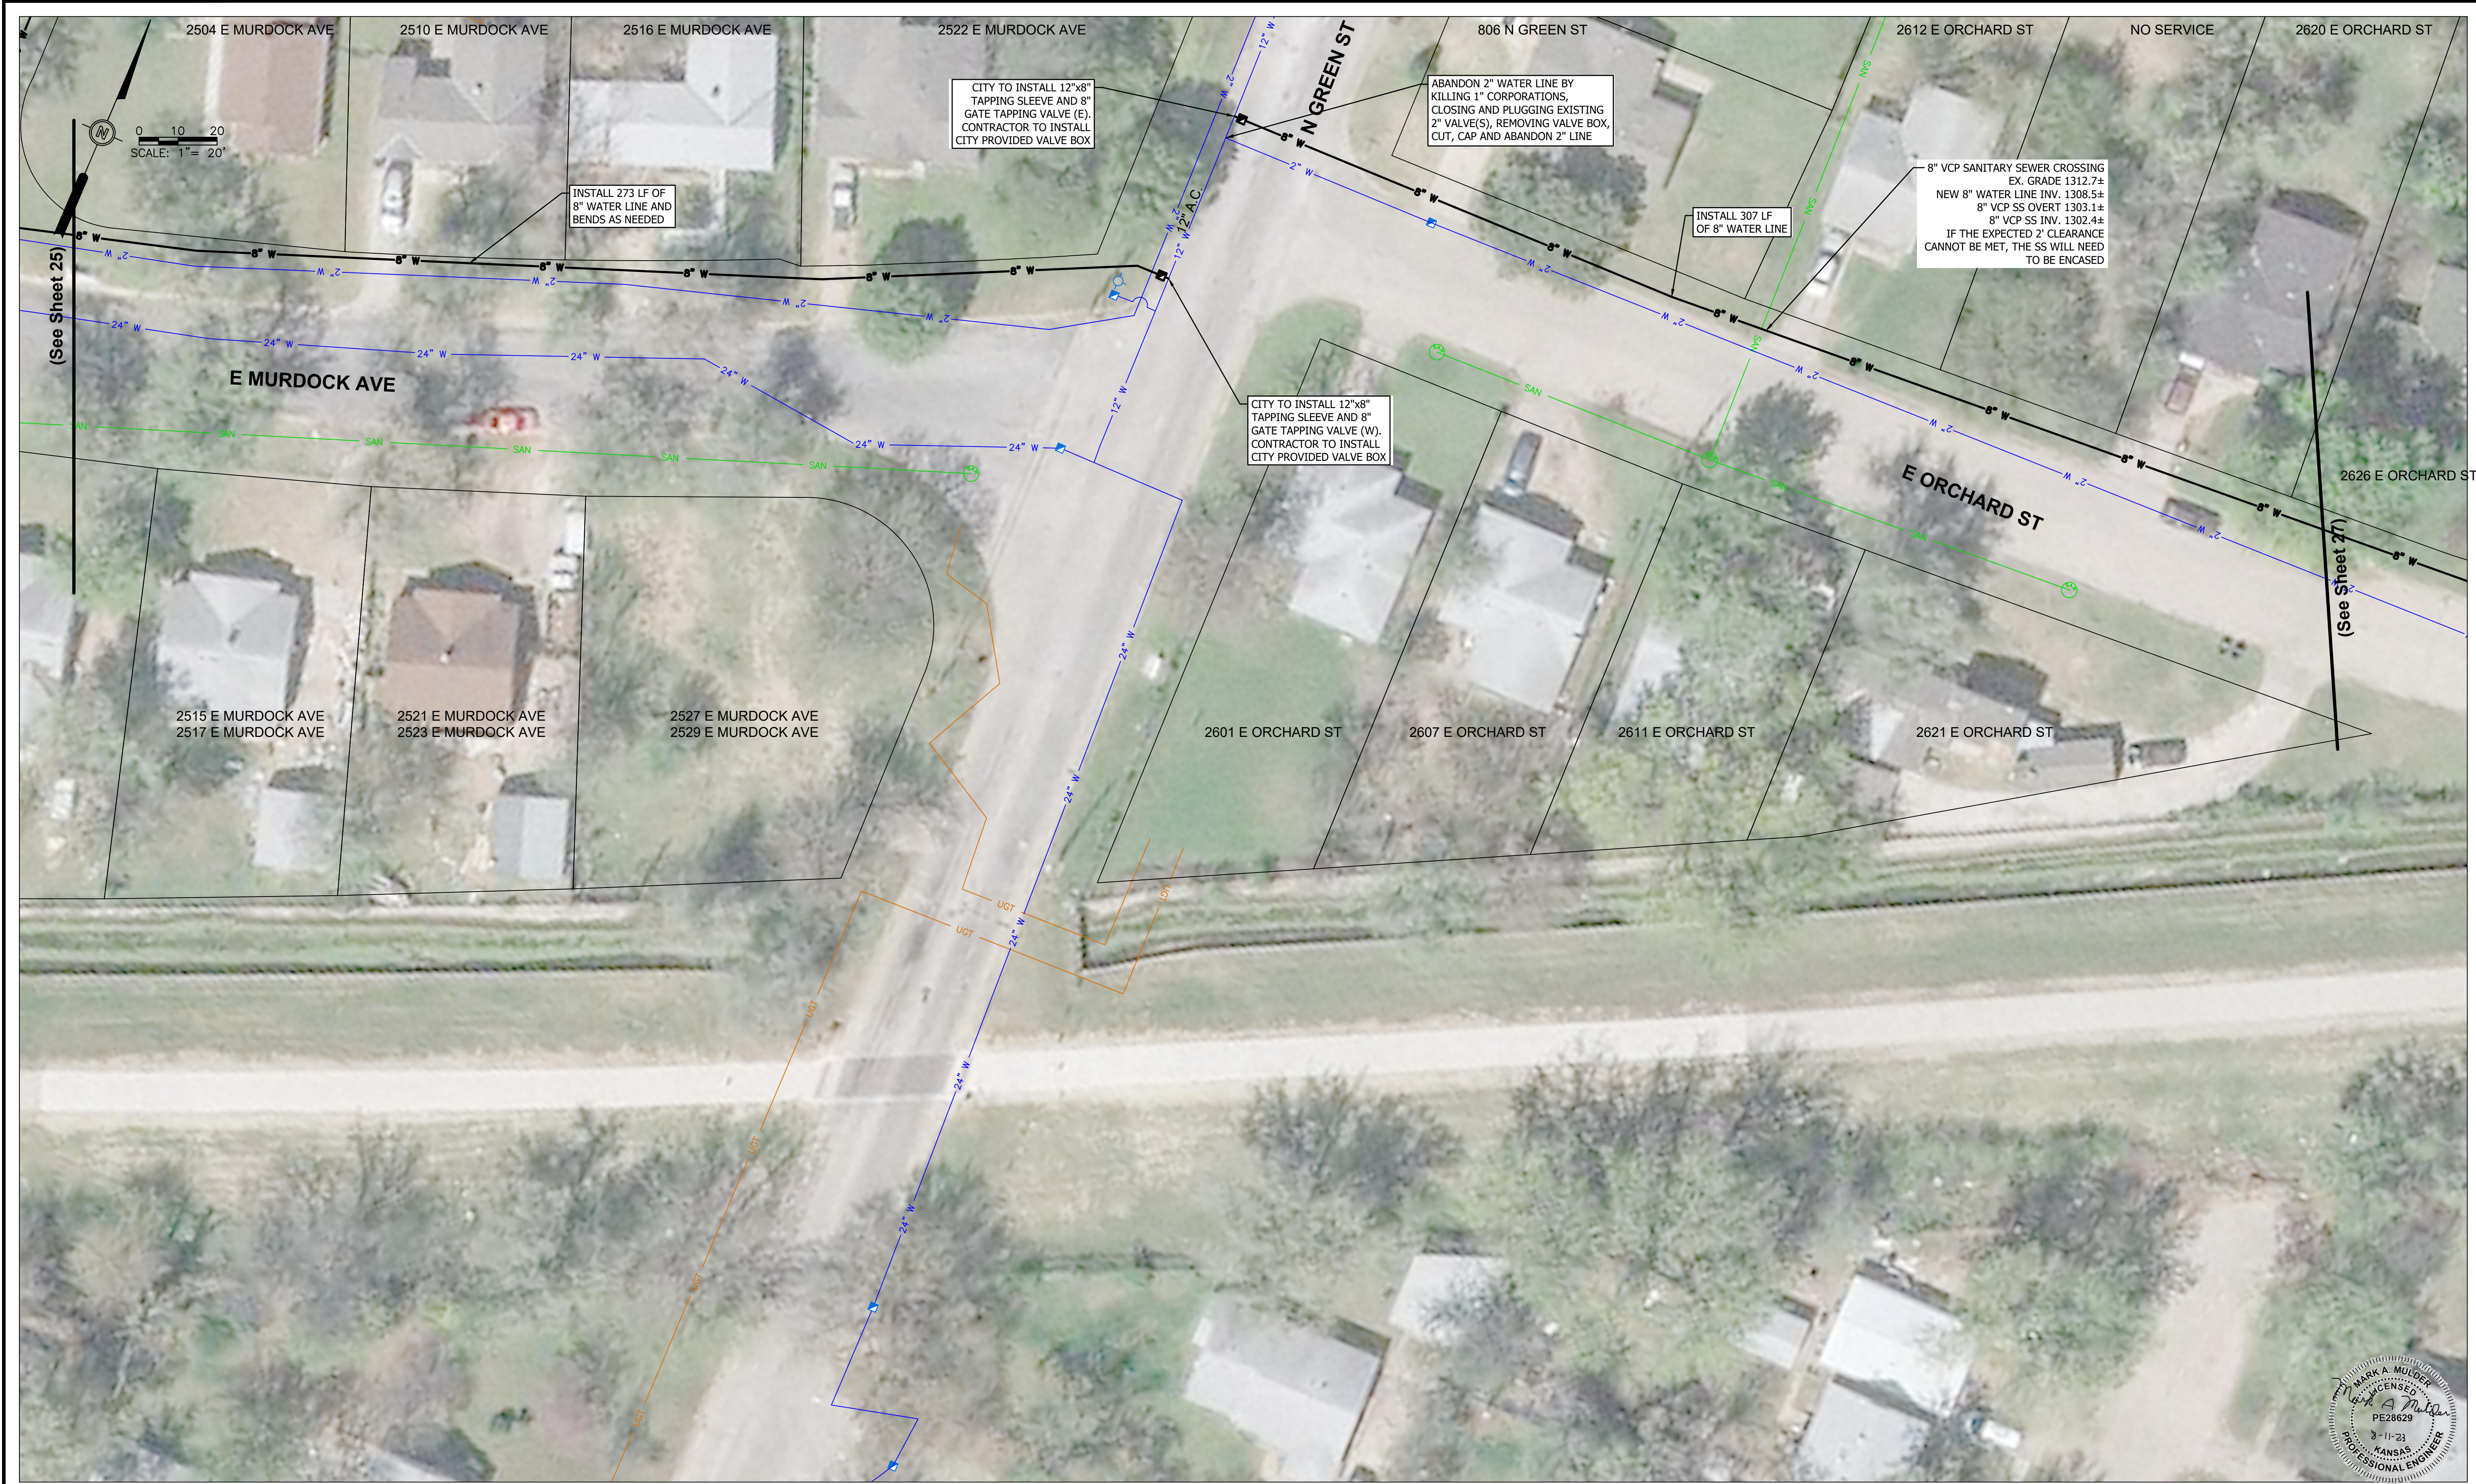

#	DATE	DESCRIPTION	BY

DESIGNED BY:	ARO
DRAWN BY:	KJK
CHECKED BY:	LPF
PROJECT ENGR:	DA



RANDOM NORTH  
WATER MAIN REPLACEMENT

WATER LINE LAYOUT  
E MURDOCK ST (II)/E ORCHARD ST

PROJ NO:	19230.020
CONST PROJ:	448-2020-035007
SCALE:	AS NOTED
DATE:	2023

DRAWING NO:	26
SHEET NO:	26 OF 35

ALL RIGHTS RESERVED. ALL BARTLETT & WEST ENGINEERS PLANS, SPECIFICATIONS AND DRAWINGS ARE PROTECTED UNDER COPYRIGHT LAW, AND NO PART MAY BE COPIED, REPRODUCED, DISPLAYED PUBLICLY, USED TO CREATE DERIVATIVES, DISTRIBUTED, STORED IN A RETRIEVAL SYSTEM OR TRANSMITTED IN ANY FORM BY ANY MEANS WITHOUT PRIOR WRITTEN PERMISSION OF BARTLETT & WEST ENGINEERS.