


Drawing Name: W:\Proj\19000\19230\19230.020\AutoCad\Plan Set\19230.020_Services.dwg Layout Name: 4 Service Key (East Grove) Plotted on: 8/11/2023 10:14:36 AM

Last edit on: 08/11/23

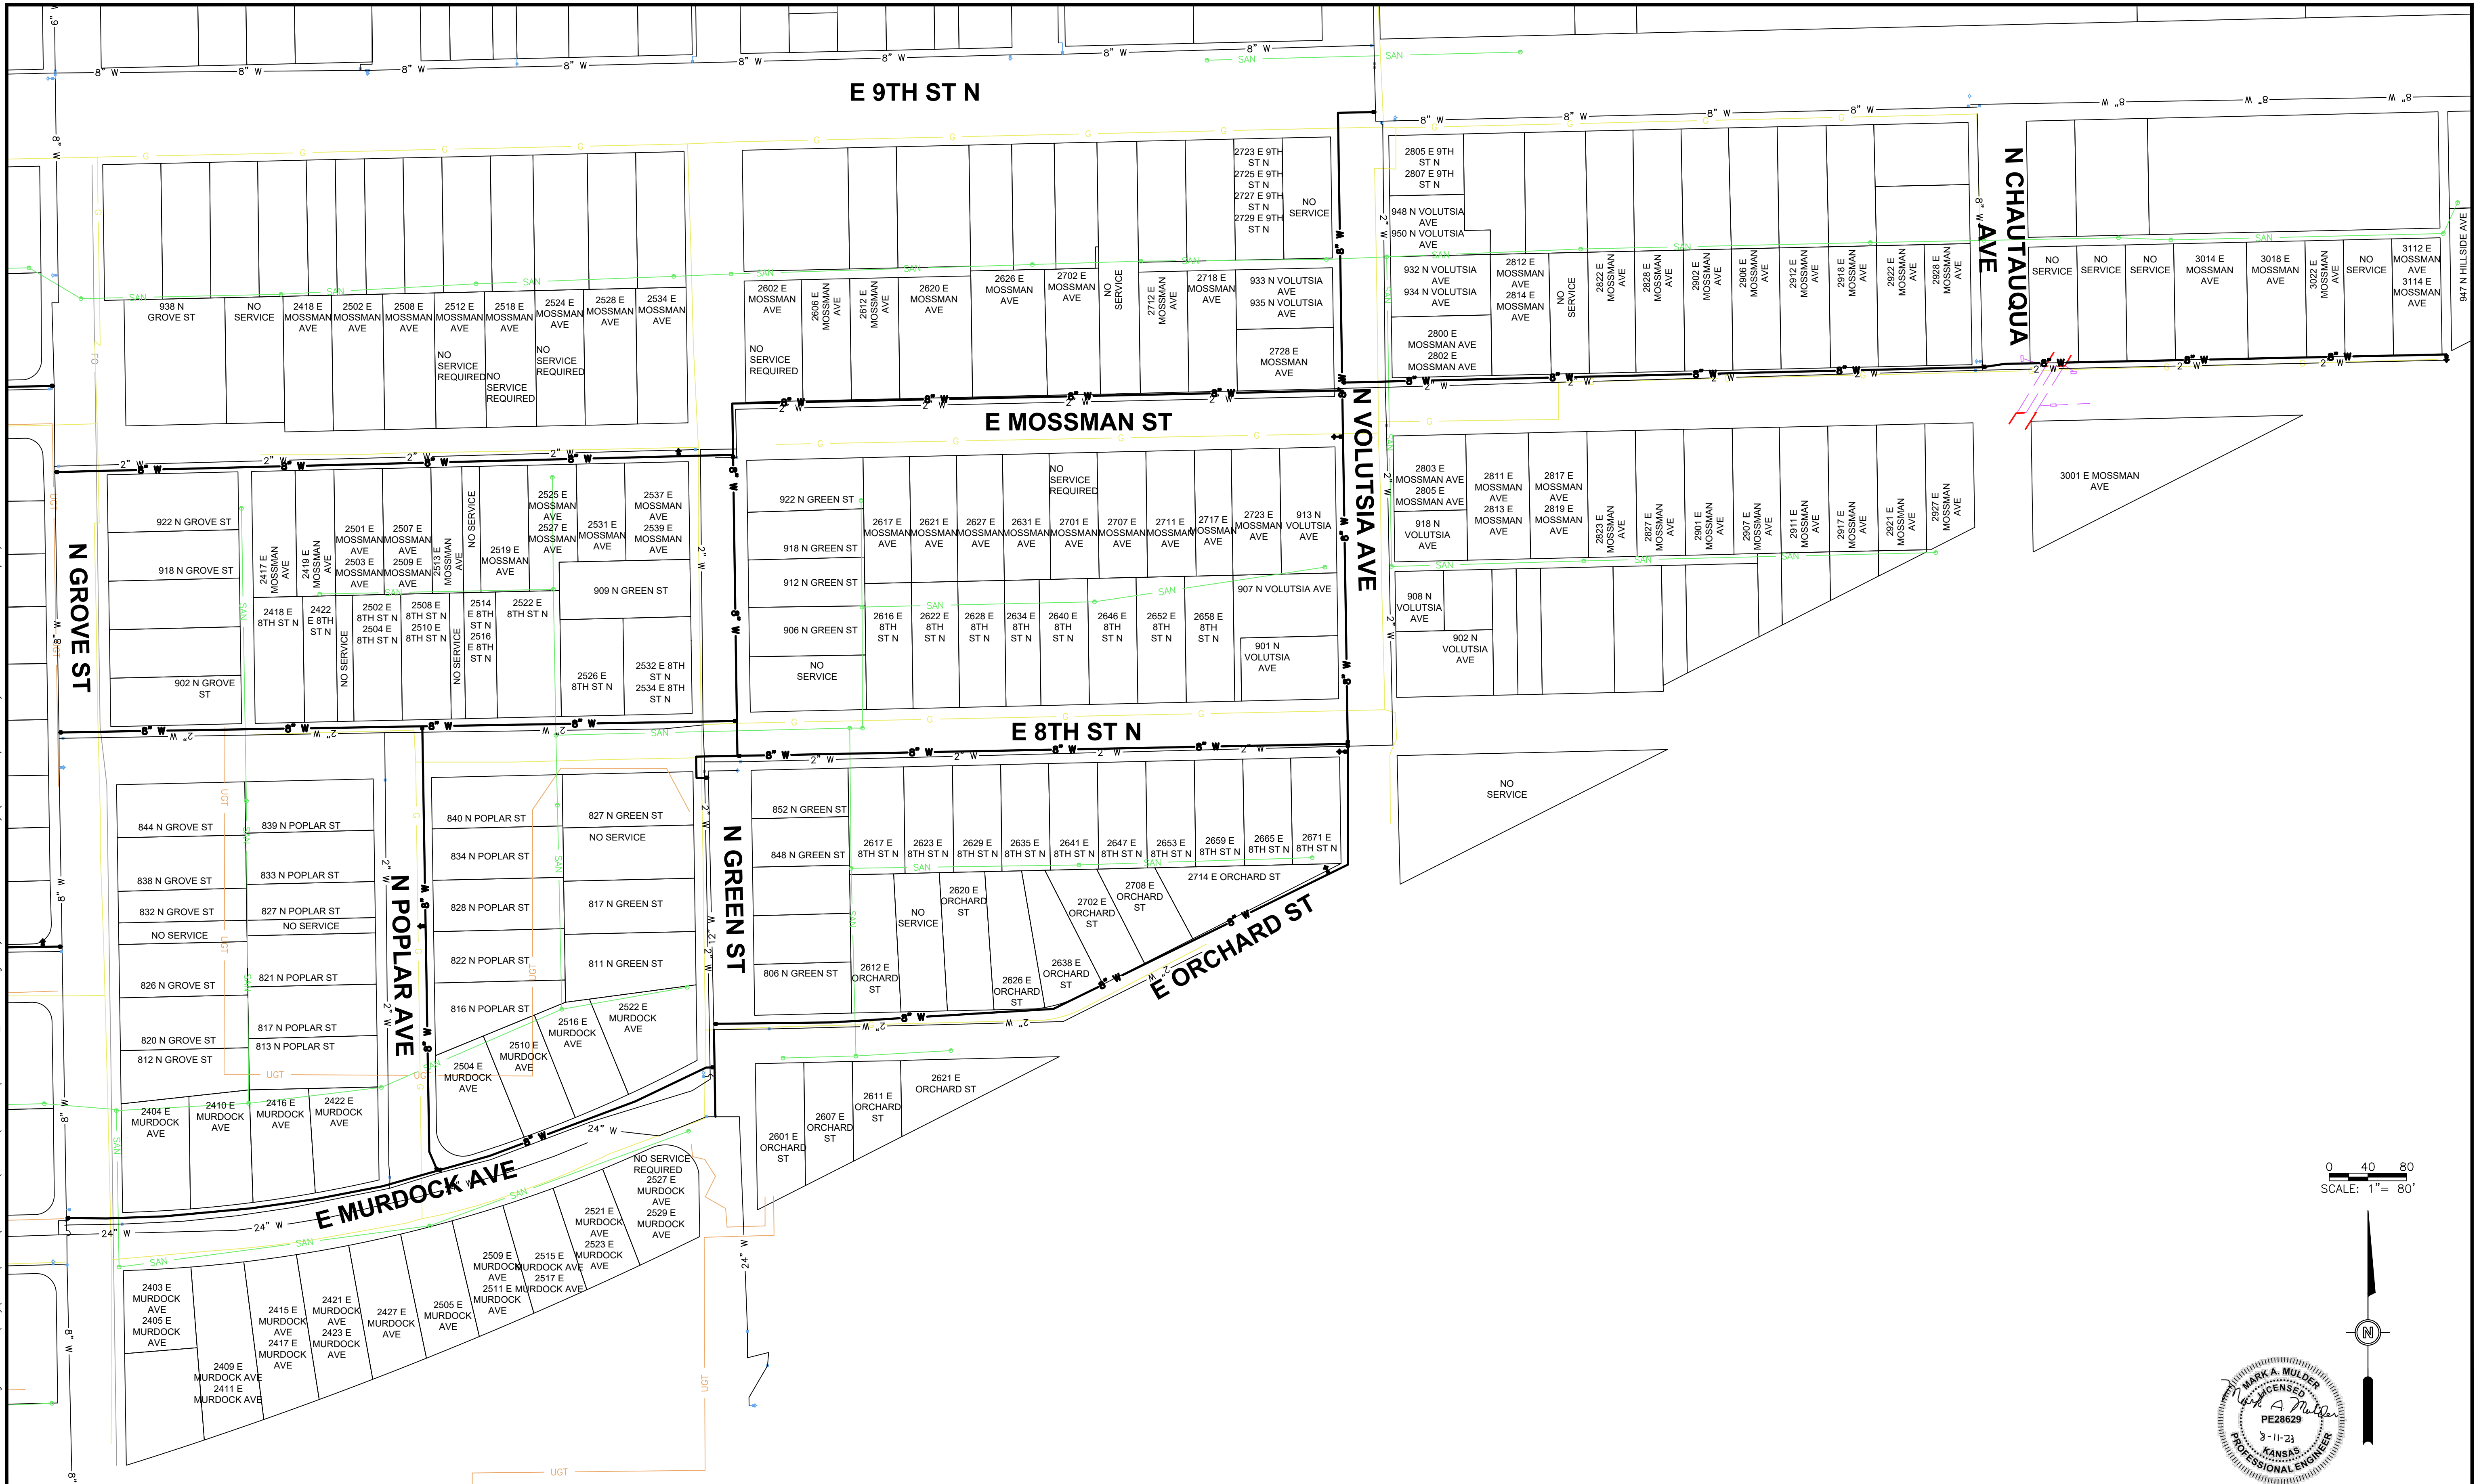

#	DATE	DESCRIPTION	BY

DESIGNED BY:	ARO
DRAWN BY:	KJK
CHECKED BY:	LPF
PROJECT ENGR:	DA




RANDOM NORTH
WATER MAIN REPLACEMENT

SERVICE KEY
EAST OF GROVE

PROJ NO:	19230.020	DRAWING NO:	4
CONST PROJ:	448-2020-035007	SHEET NO:	4 OF 35
SCALE:	AS NOTED	DATE:	2023



0 40 80
SCALE: 1" = 80'

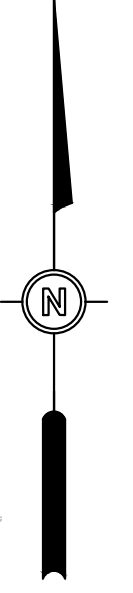

ALL RIGHTS RESERVED. ALL BARTLETT & WEST ENGINEERS PLANS, SPECIFICATIONS AND DRAWINGS ARE PROTECTED UNDER COPYRIGHT LAW, AND NO PART MAY BE COPIED, REPRODUCED, DISPLAYED PUBLICLY, USED TO CREATE DERIVATIVES, DISTRIBUTED, STORED IN A RETRIEVAL SYSTEM OR TRANSMITTED IN ANY FORM BY ANY MEANS WITHOUT PRIOR WRITTEN PERMISSION OF BARTLETT & WEST ENGINEERS.