


**BENCHMARKS:**  
 RR spike in asphalt, SW Cor.,  
 N1/2, SW1/4, Sec. 34, TWP. 26-S,  
 R-2-E.  
 Elev. = 1400.59 NAVD

R.R. spike in E. face of power pole,  
 174'± N. of S. line, N1/2, SW1/4  
 & 49'± E. of W. line, SW1/4, SEC.  
 34, TWP. 26-S, R-2-E.  
 Elev. = 1398.64 NAVD88

RR spike in S. face of power pole,  
 294'± S. of N. line, SW1/4, &  
 48'± E. of W. line, SW1/4, SEC. 34,  
 TWP. 26-S, R-2-E.  
 Elev. = 1386.14 NAVD88

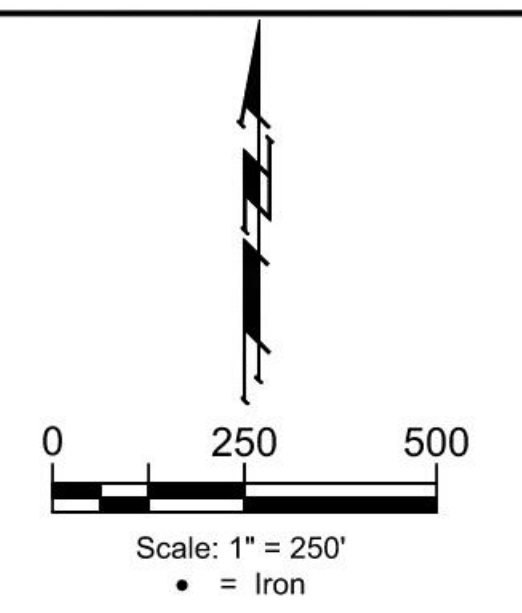





**BAUGHMAN  
COMPANY**

315 Ellis St.  
Wichita, KS 67211  
316-262-7271  
BaughmanCo.com

TURKEY CREEK 4TH  
ADDITION - PHASE III

**COORDINATES**

STREET IMPROVEMENTS

PROJECT NUMBER:  
472-2020-085620

DESIGN: DMV DRAWN: JAK

DATE: Sept. 18, 2023

SHEET OF  
**26 28**

File: E:\Projects\Turkey Creek 4th Addition\Engineering\Phase 3\STR\_22-06-E217\STR\_22-06-E217.dwg