


**NORTH RIDGE VILLAGE
STORMWATER PLANS
PROJ. NO. 472-84180**

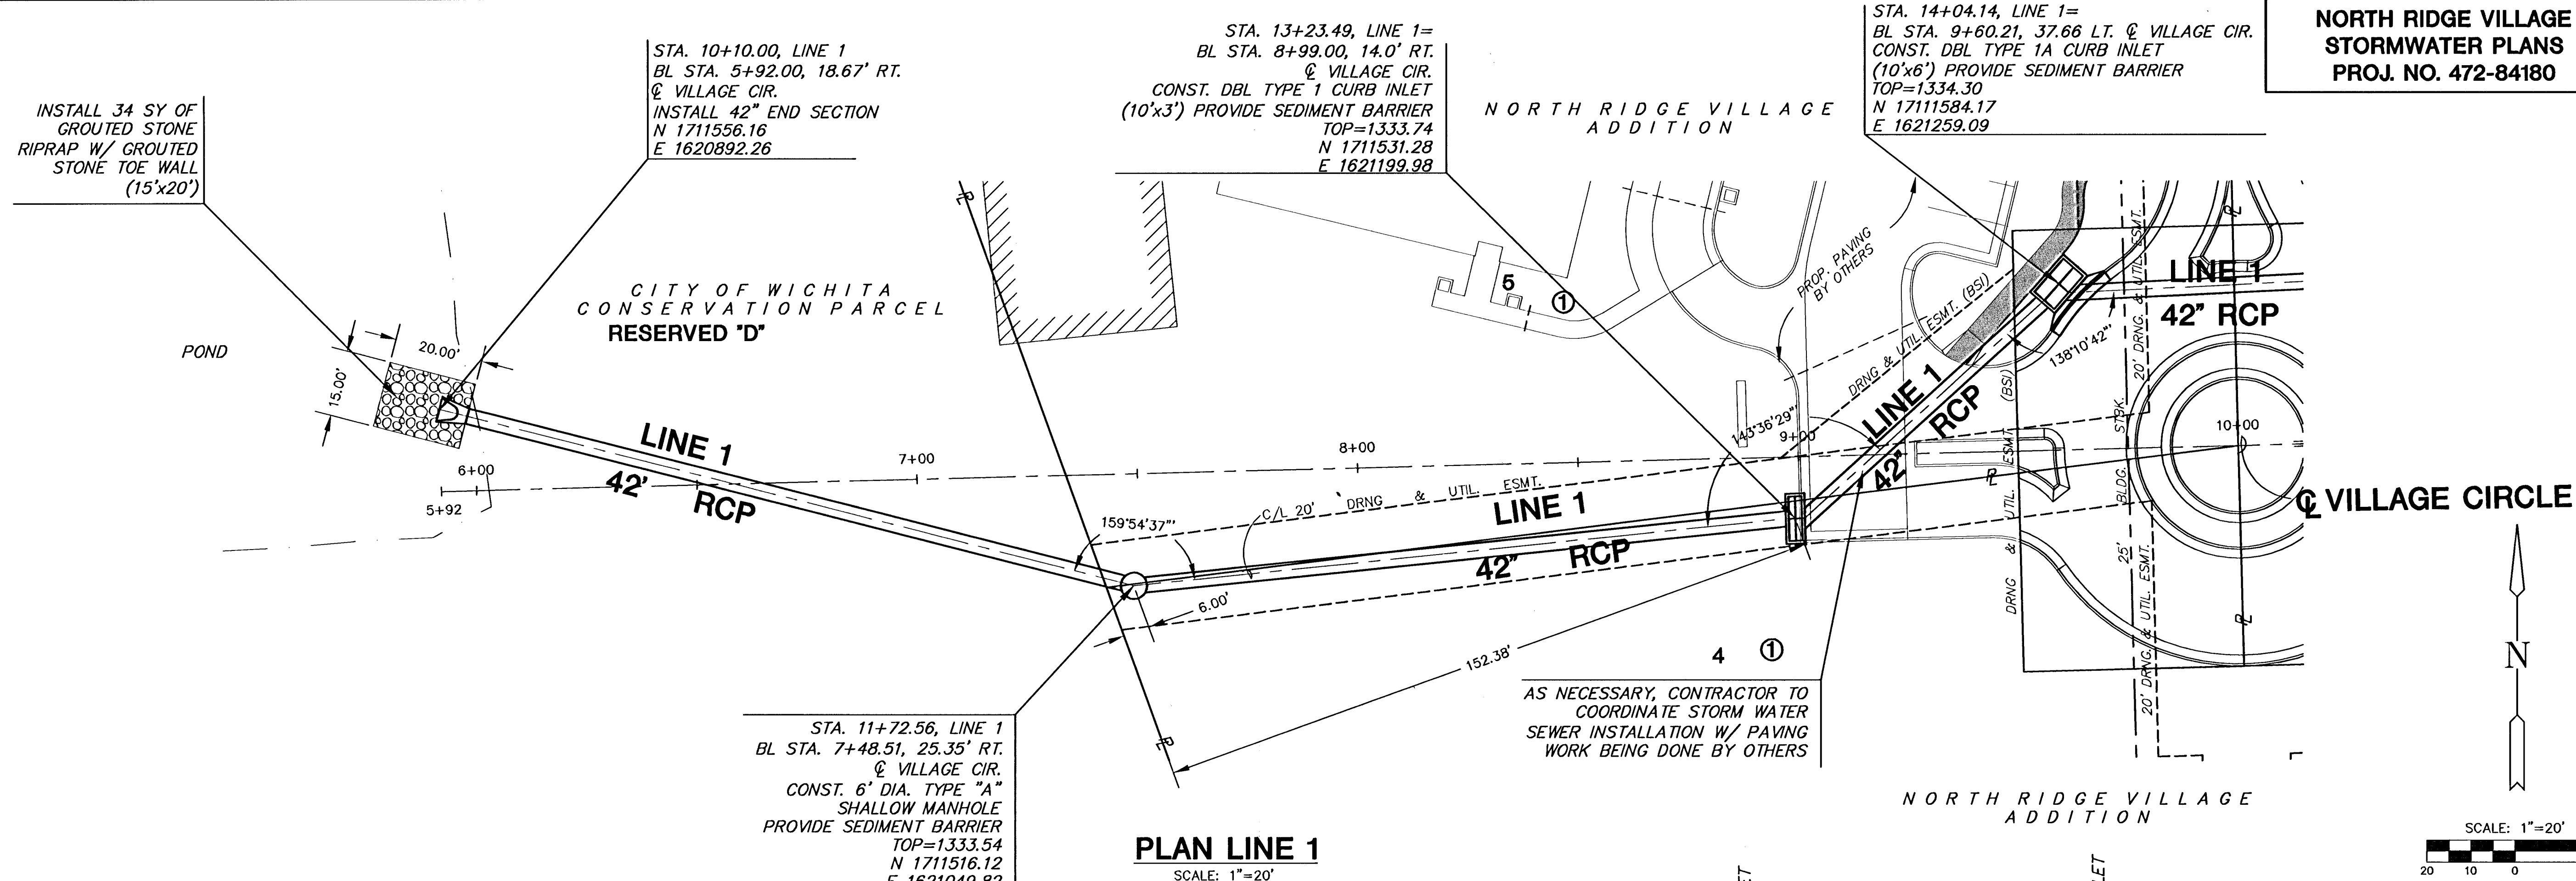

PLAN LINE 1
SCALE: 1"=20'

PROFILE LINE 1
SCALE: HORIZ. 1"=20'
SCALE: VERT. 1"=5'

