
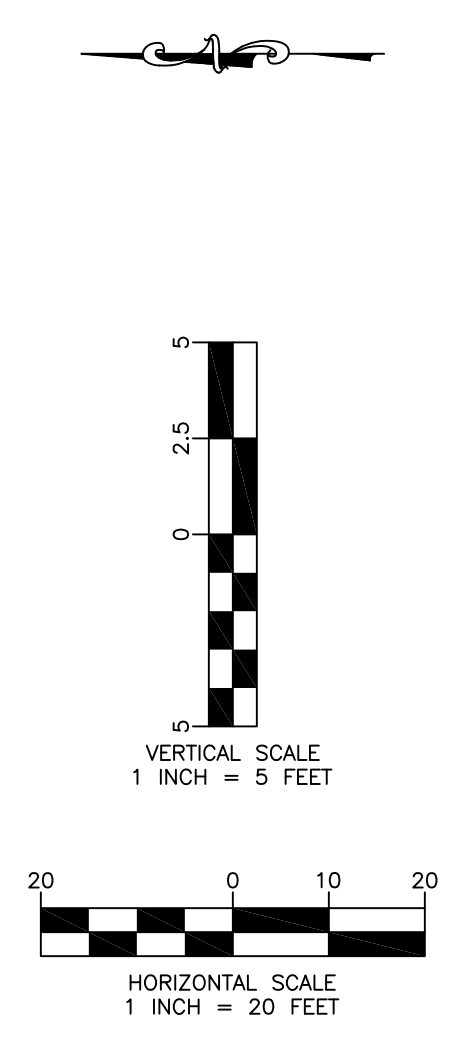


**\*NOTE:**  
Contractor to Verify Depth & Location of Existing Utilities Prior to Construction.

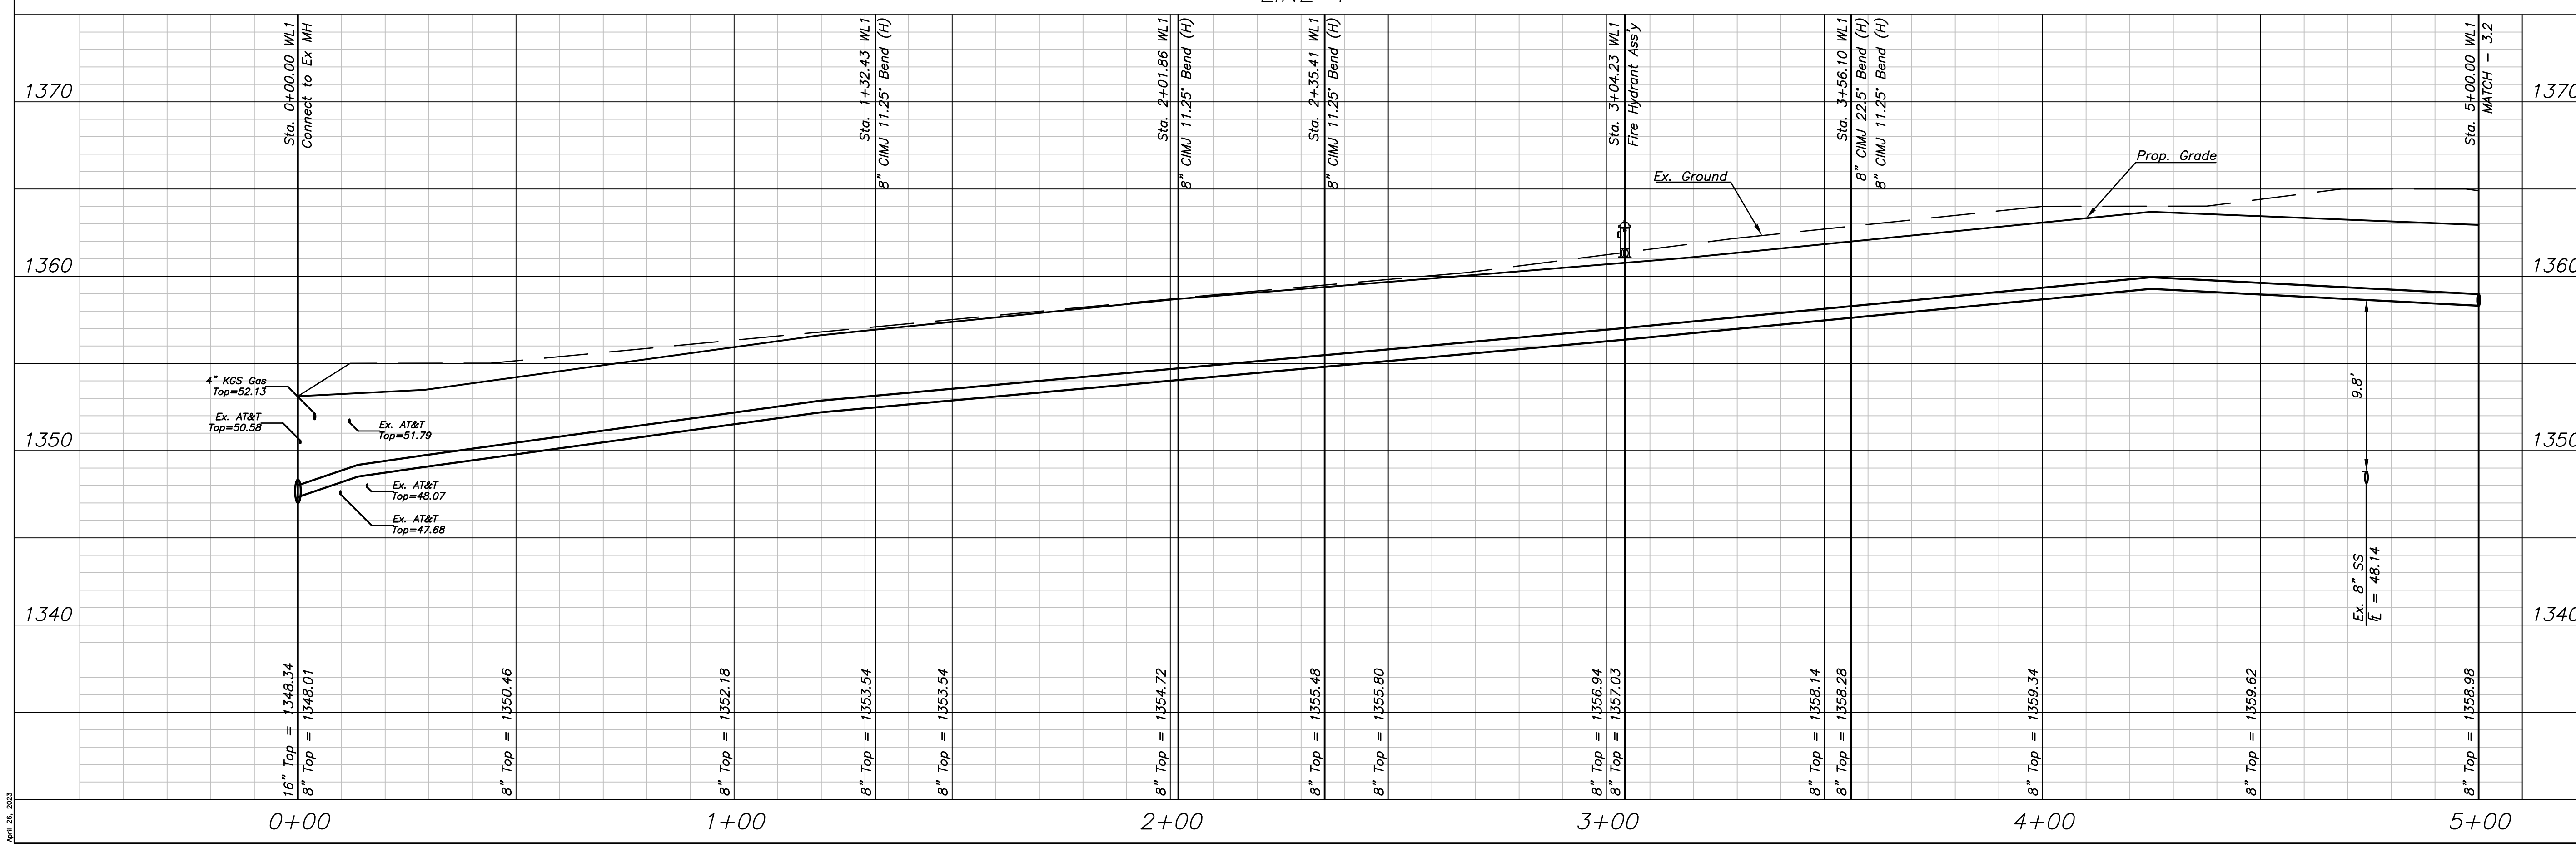

Buena Vista Addition  
**WL Plan & Profile**  
Wichita, Kansas

**KEMILLER**  
ENGINEERS

117 E. Lewis, Wichita, KS 67202 (316)264-0242

KEM PROJ. 18085	DATE 05.2023	SHEET 3.0
DESIGN KEM	DRAWN ZJS	

REV. 26, 2023