
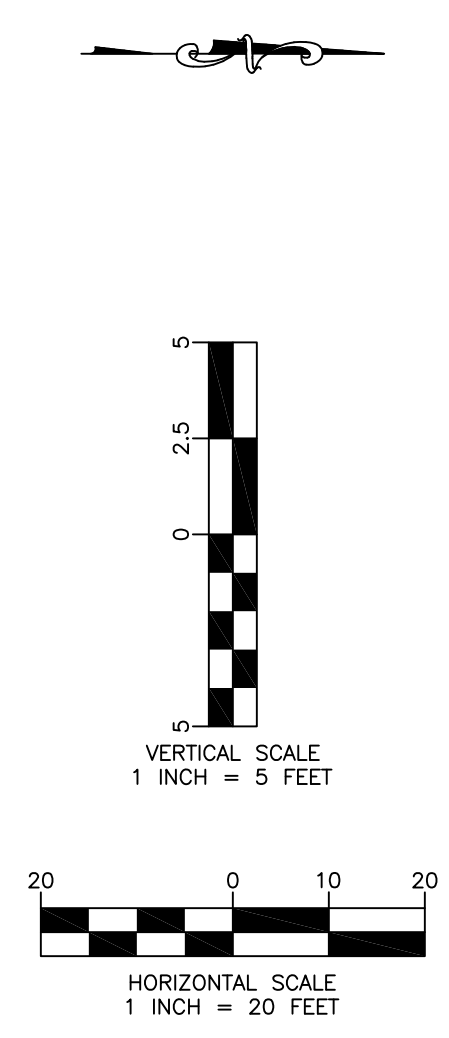


LINE 1

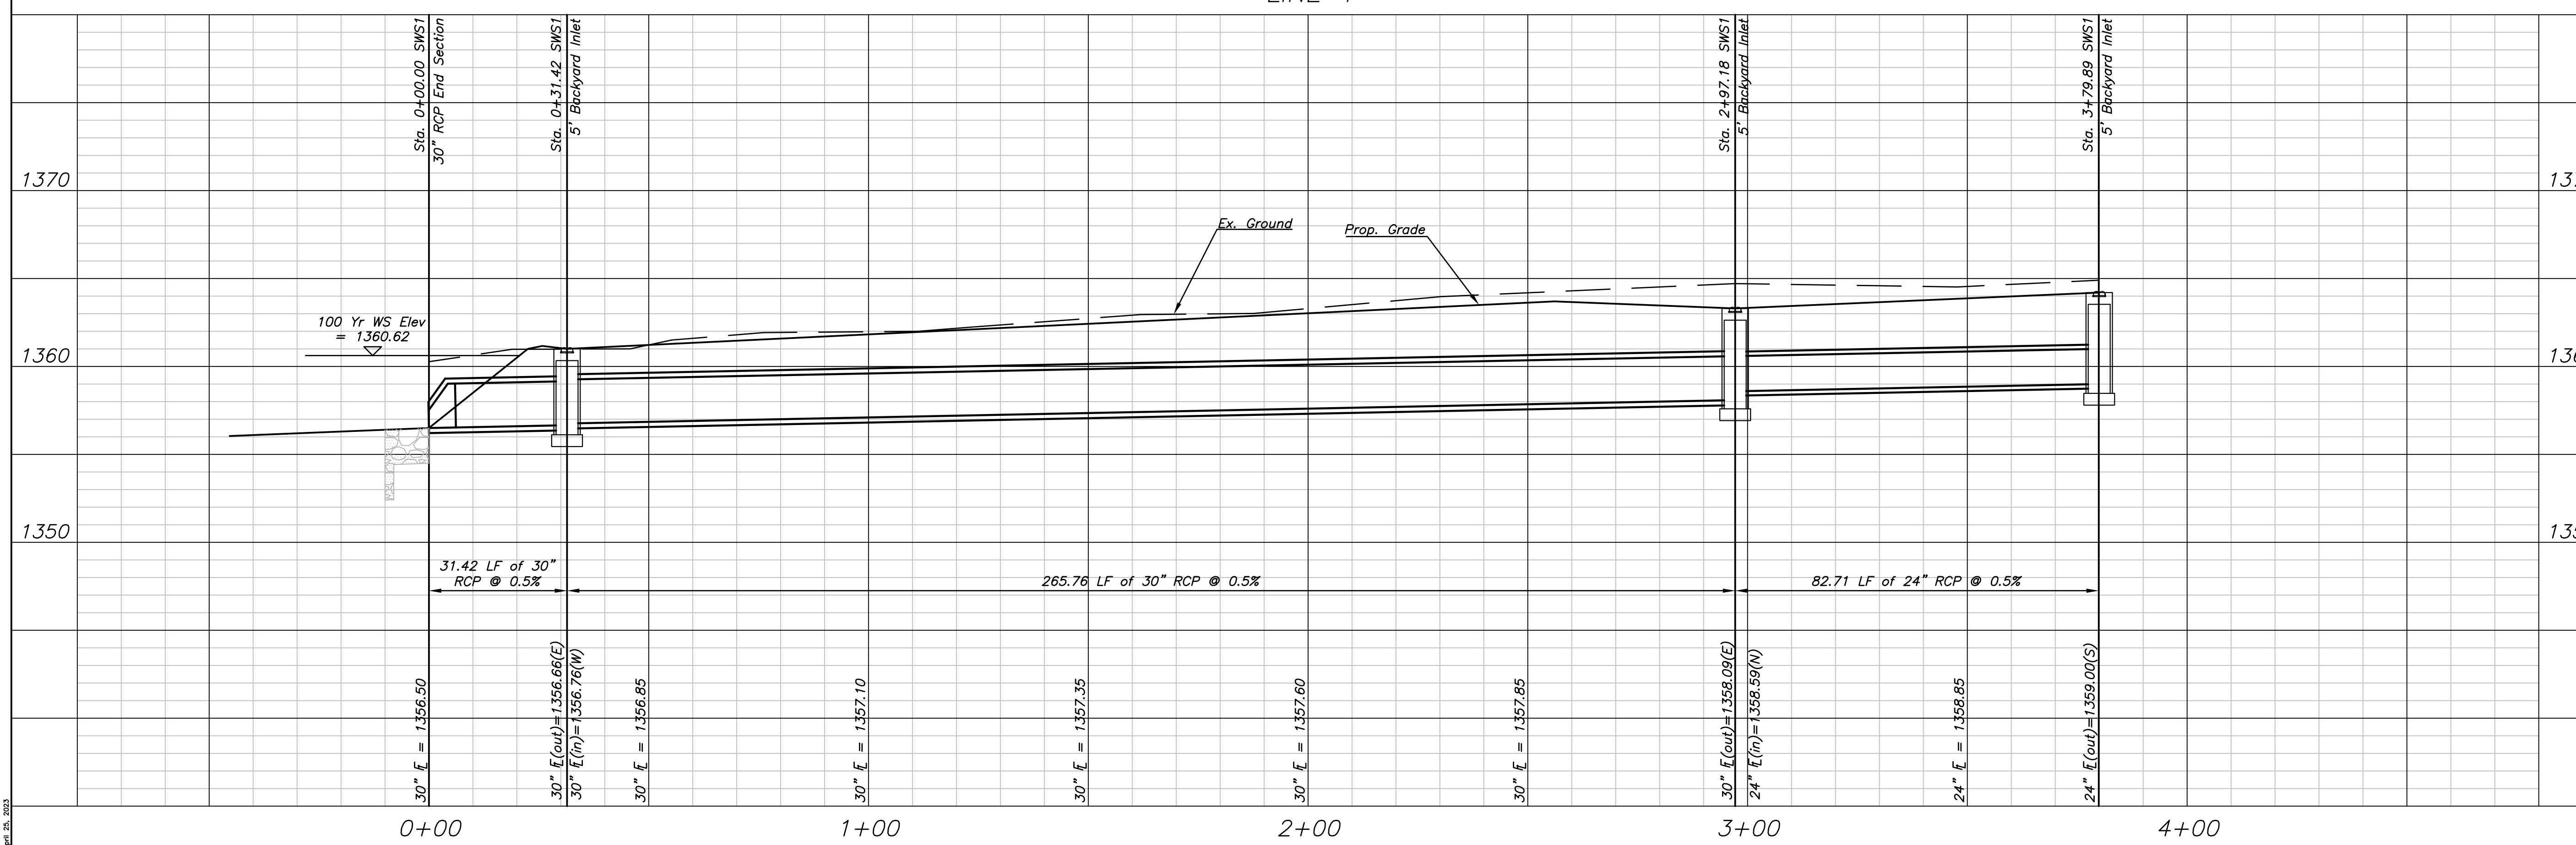

Buena Vista Addition
SWS Plan & Profile
Wichita, Kansas

KEMILLER ENGINEERING
117 E. Lewis, Wichita, KS 67202 (316)264-0242

KEM PROJ. 18085	DATE 05.2023	SHEET 3.0
DESIGN KEM	DRAWN ZJS	

REV. 25, 2023