
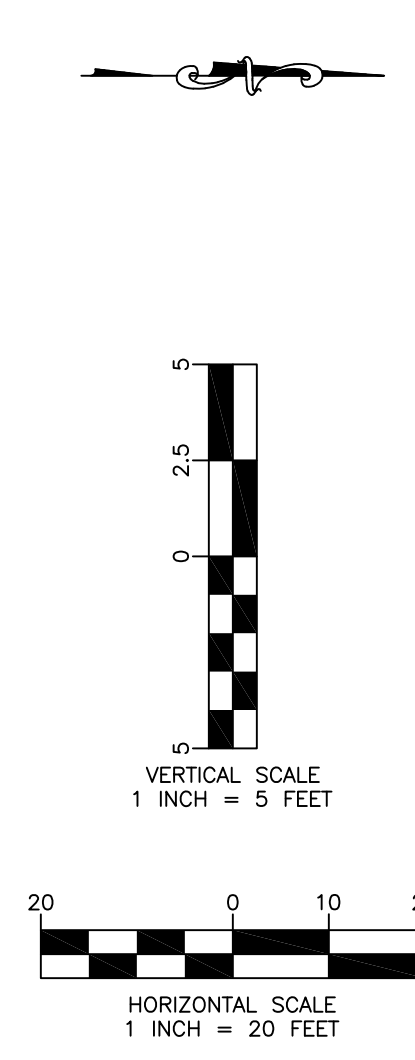


LINE 2

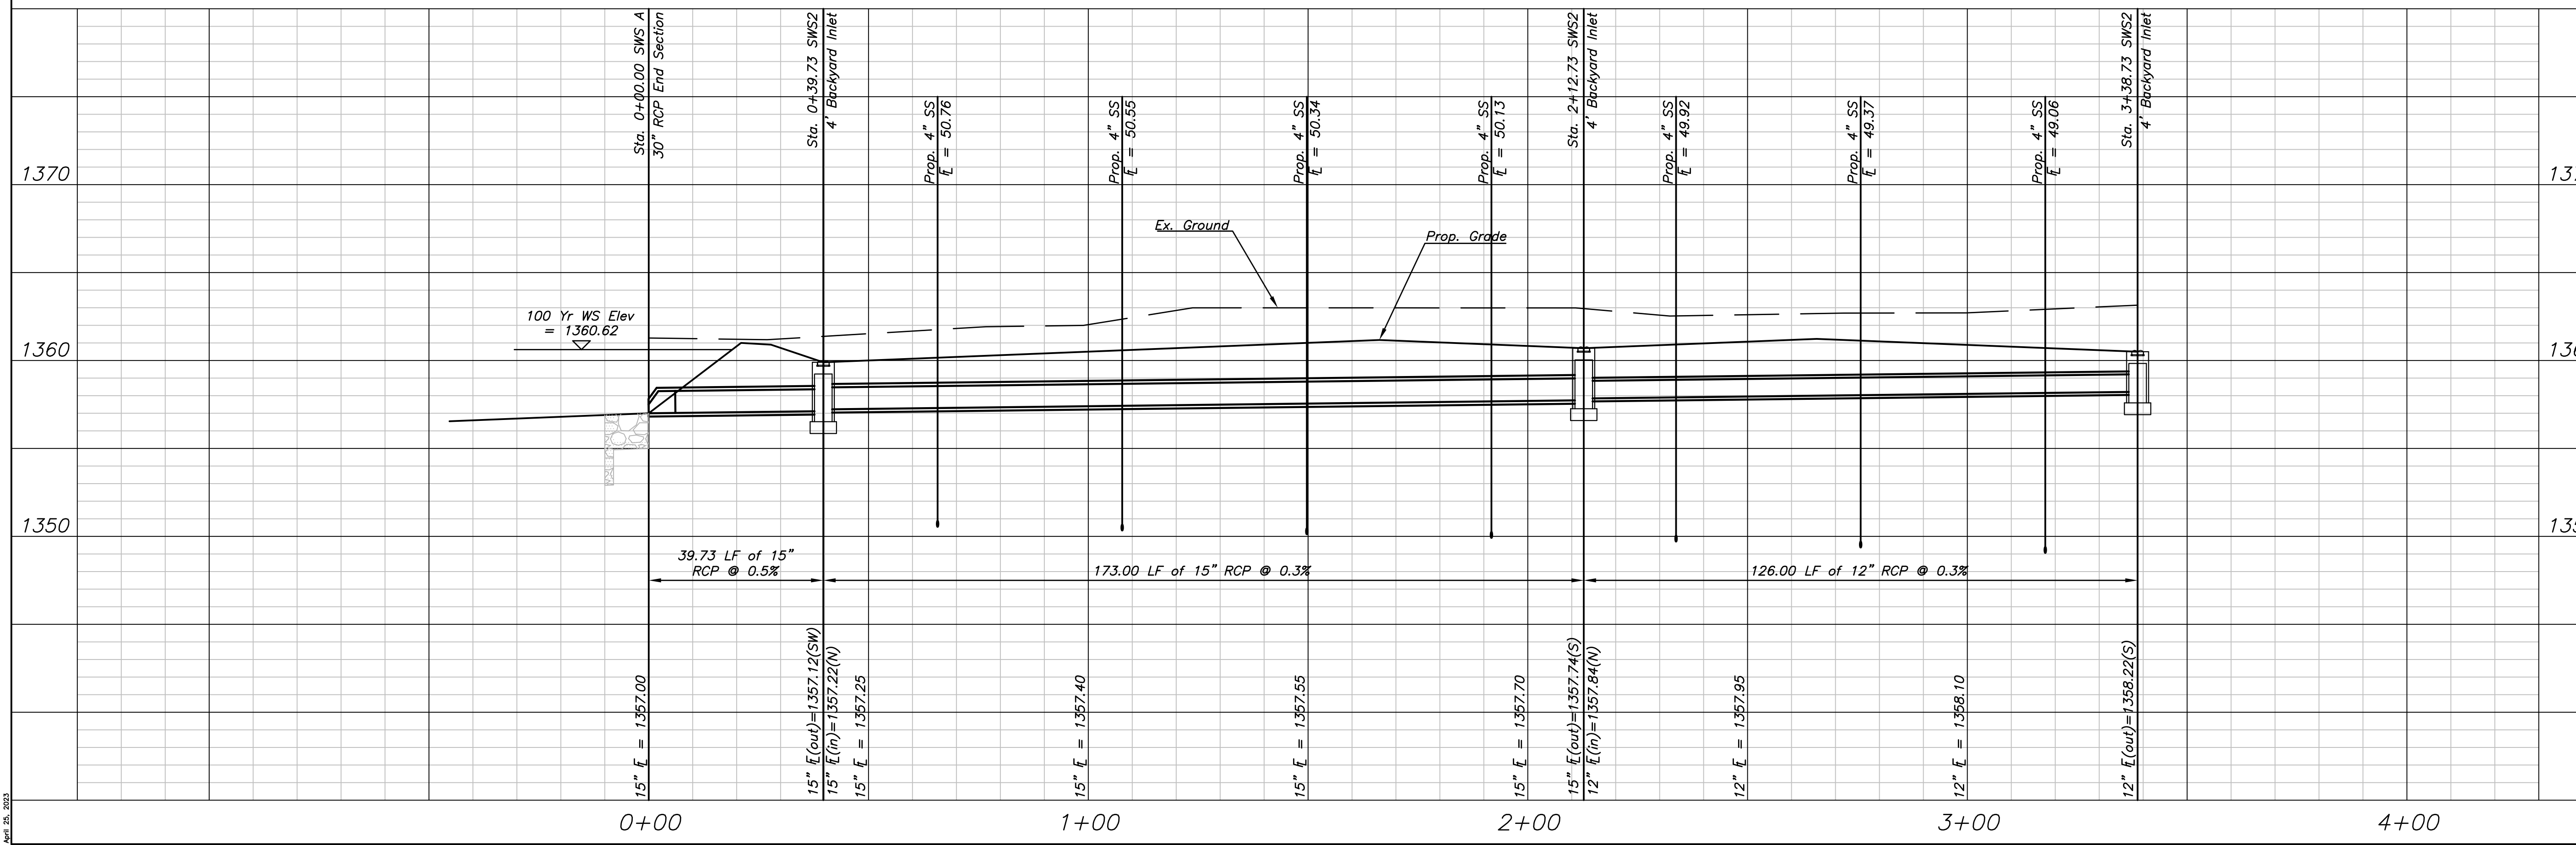

Buena Vista Addition
 SWS Plan & Profile
 Wichita, Kansas

KEMILLER
 ENGINEERING

117 E. Lewis, Wichita, KS 67202 (316)264-0242

KEM PROJ. 18085	DATE 05.2023	SHEET 3.1
DESIGN KEM	DRAWN ZJS	

REV. 25, 2023