
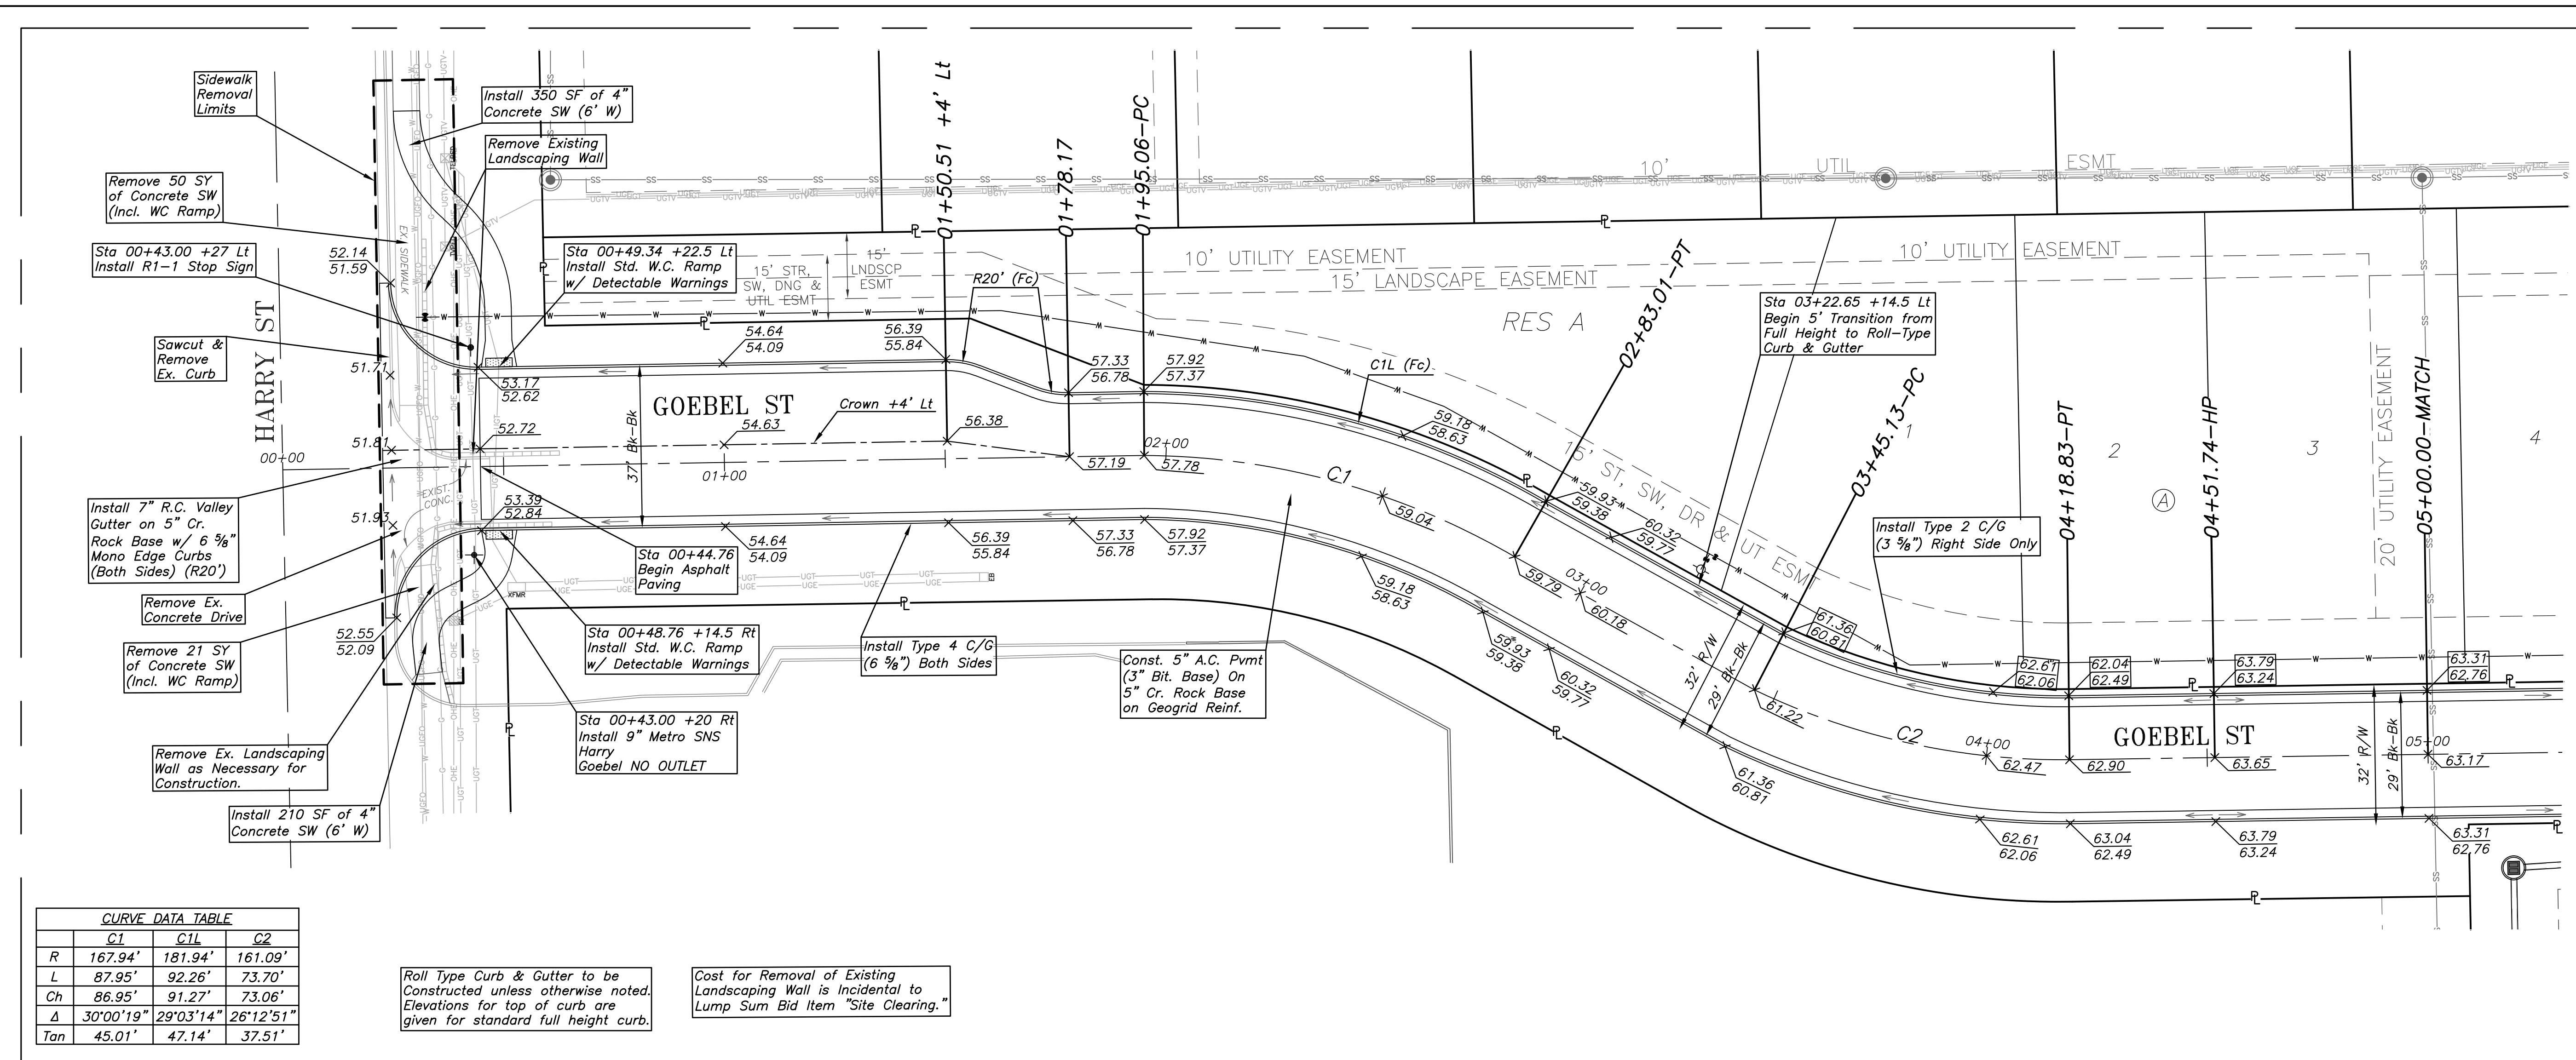
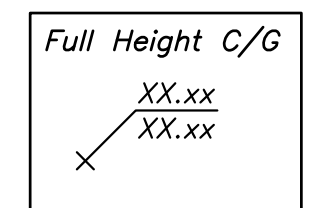


**NOTE:**  
See Sh. 1.0, Note 16 for utility relocation information.



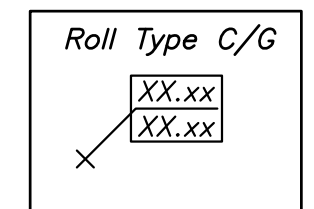


**CURVE DATA TABLE**

	C1	C1L	C2
R	167.94'	181.94'	161.09'
L	87.95'	92.26'	73.70'
Ch	86.95'	91.27'	73.06'
Δ	30°00'19"	29°03'14"	26°12'51"
Tan	45.01'	47.14'	37.51'

Roll Type Curb & Gutter to be Constructed unless otherwise noted. Elevations for top of curb are given for standard full height curb.

Cost for Removal of Existing Landscaping Wall is Incidental to Lump Sum Bid Item "Site Clearing."

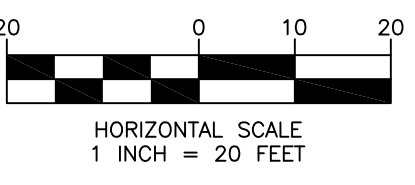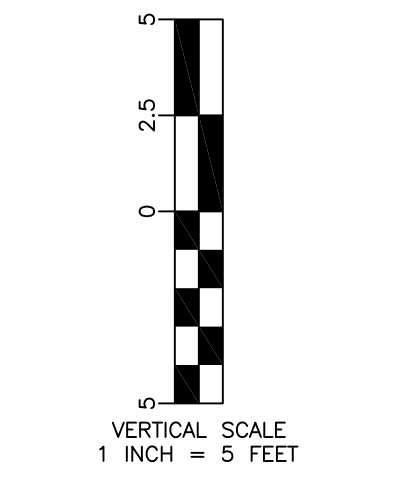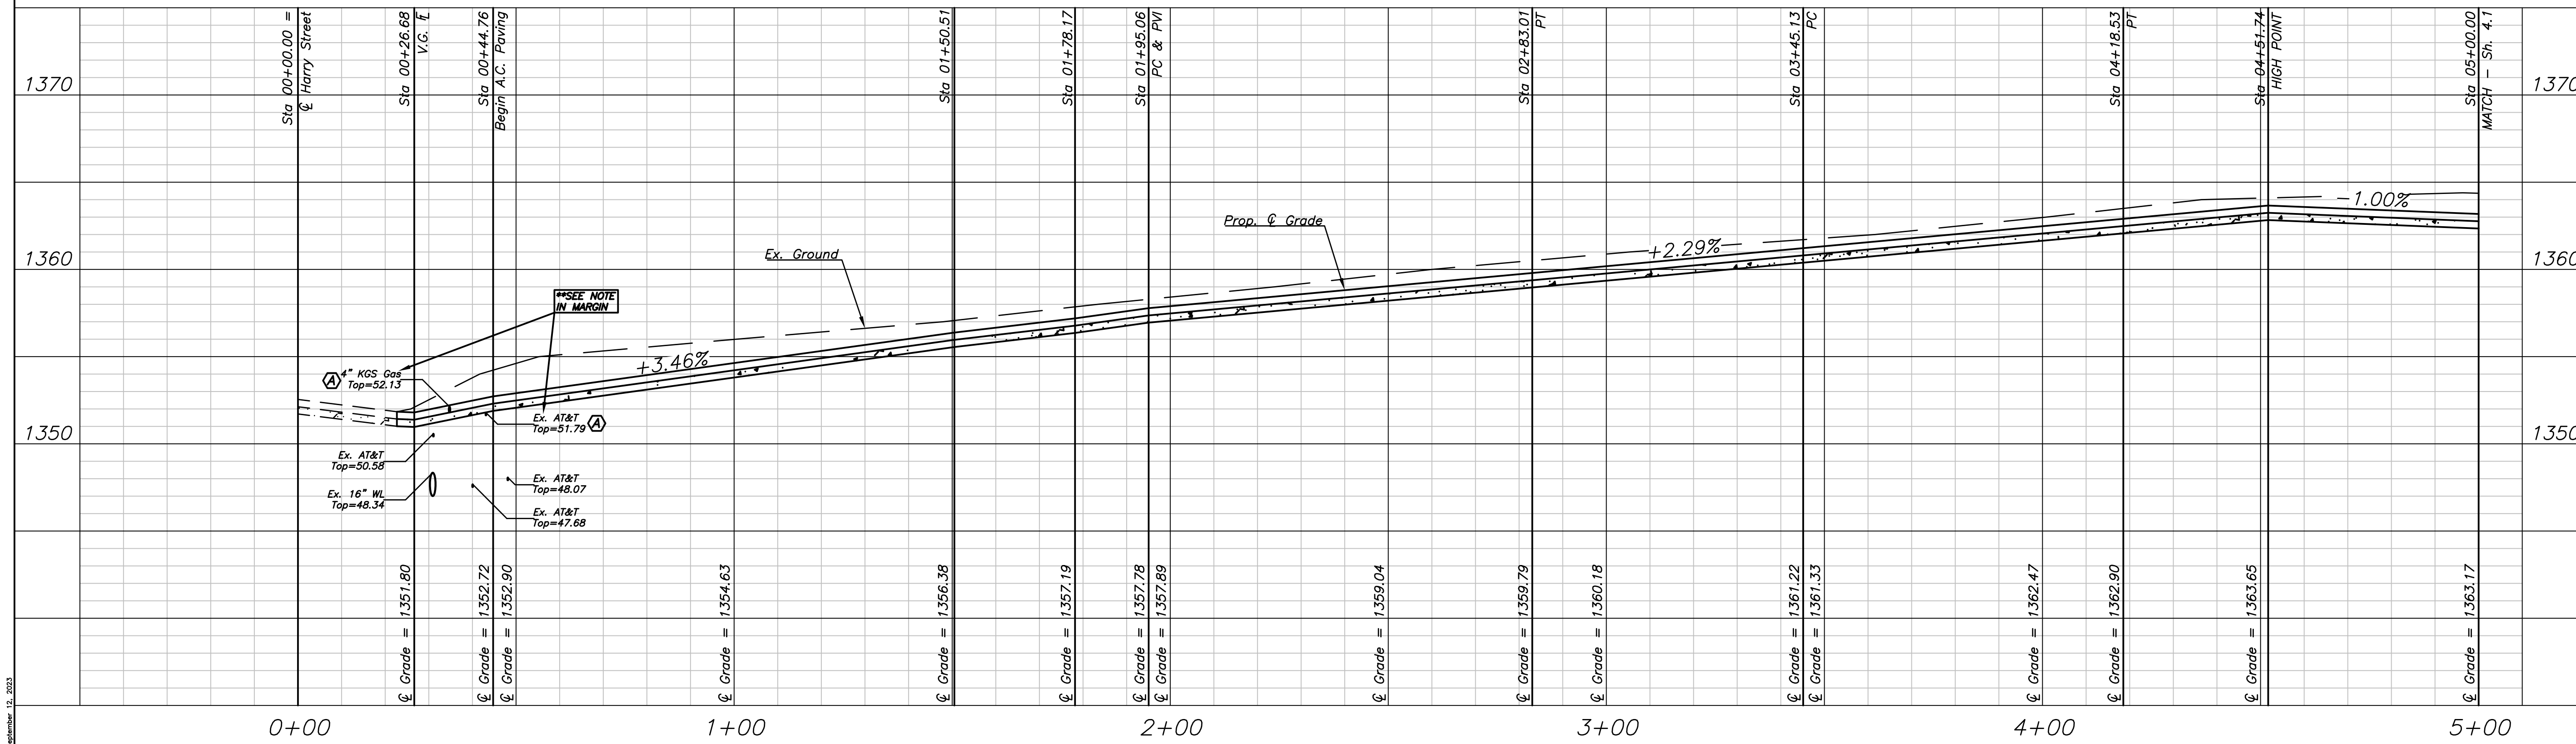

Buena Vista Addition  
Paving Plan & Profile  
Wichita, Kansas



117 E. Lewis, Wichita, KS 67202 (316)264-0242

KEM PROJ. 18085 DATE 05.2023 SHEET 4.0  
DESIGN KEM DRAWN ZJS

September 15, 2023