


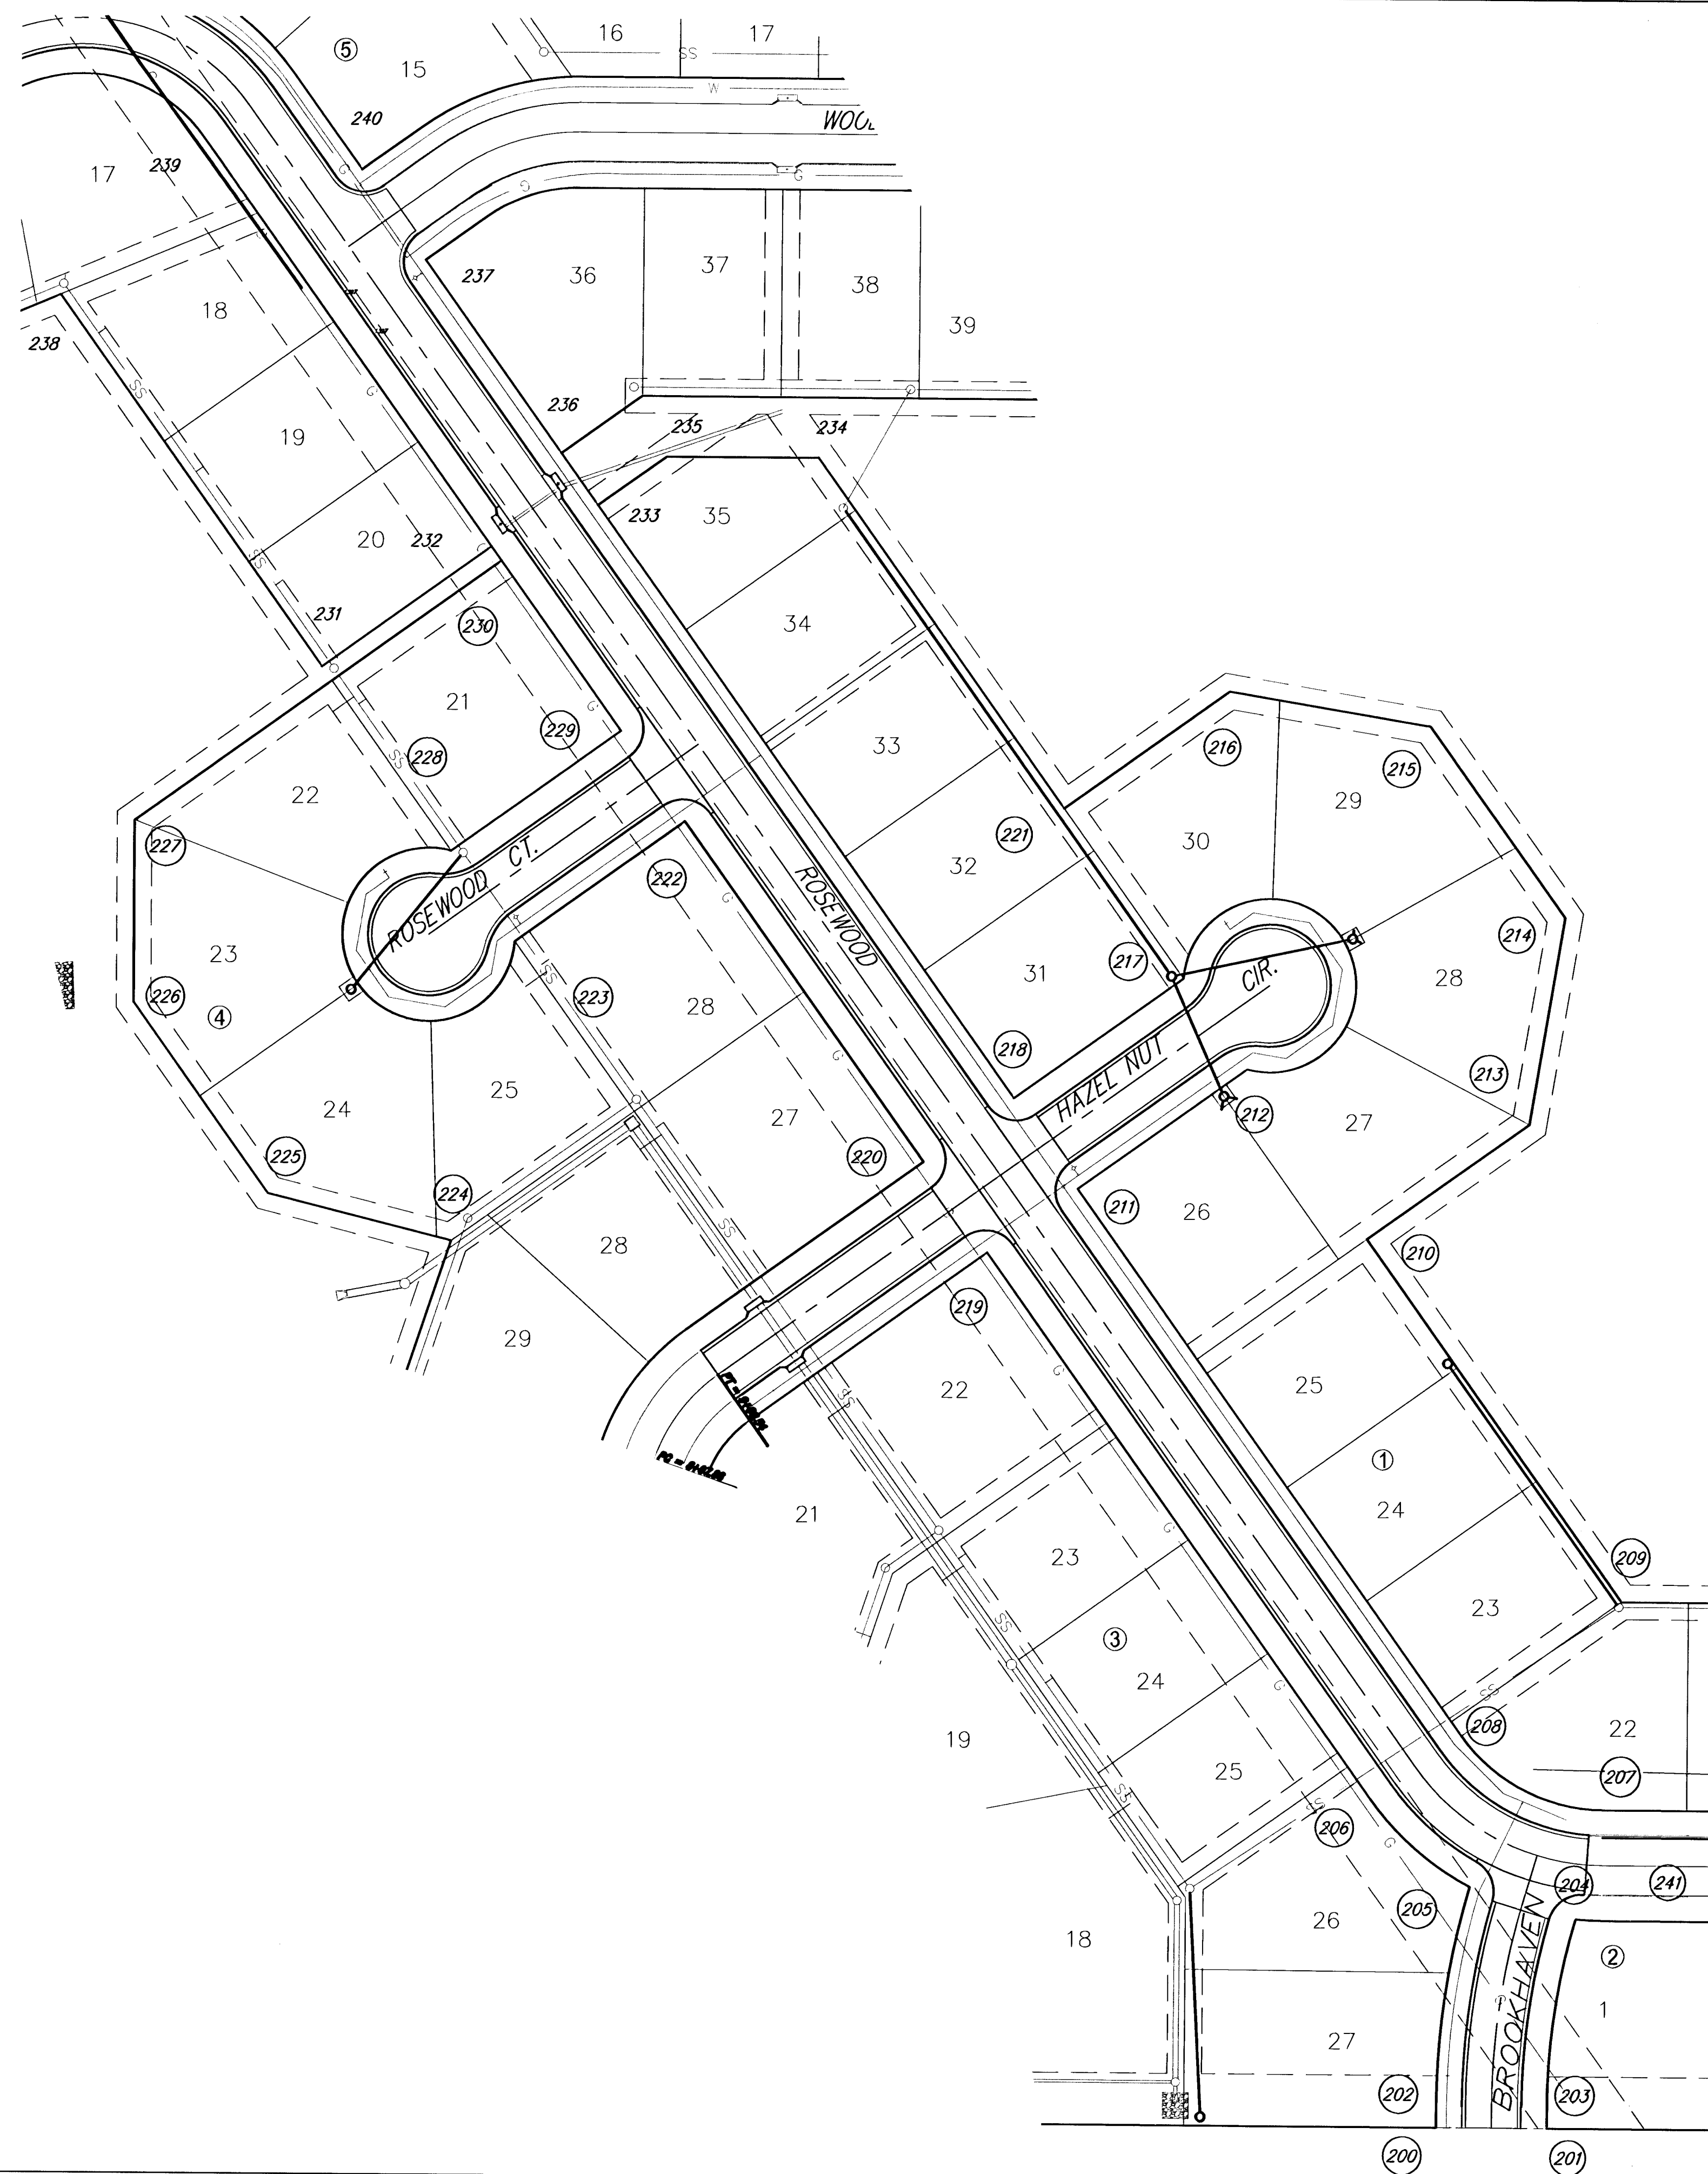

|     |            |            |              |
|-----|------------|------------|--------------|
| 200 | N 17345.79 | E 18766.02 | BLOCK CORNER |
| 201 | N 17345.70 | E 18830.02 | BLOCK CORNER |
| 202 | N 17358.03 | E 18766.04 | PC           |
| 203 | N 17357.94 | E 18830.04 | PC           |
| 204 | N 17466.36 | E 18846.33 | BLOCK CORNER |
| 205 | N 17484.53 | E 18784.46 | BLOCK CORNER |
| 206 | N 17534.79 | E 18726.81 | PT           |
| 207 | N 17529.66 | E 18860.95 | PC           |
| 208 | N 17571.78 | E 18779.03 | PT           |
| 209 | N 17649.64 | E 18870.89 | BLOCK CORNER |
| 210 | N 17857.78 | E 18722.30 | BLOCK CORNER |
| 211 | N 17885.72 | E 18554.91 | BLOCK CORNER |
| 212 | N 17955.45 | E 18652.57 | PC           |
| 213 | N 17924.61 | E 18815.91 | BLOCK CORNER |
| 214 | N 18043.80 | E 18835.80 | BLOCK CORNER |
| 215 | N 18153.81 | E 18757.26 | BLOCK CORNER |
| 216 | N 18173.23 | E 18640.95 | BLOCK CORNER |
| 217 | N 18007.53 | E 18615.39 | PT           |
| 218 | N 17937.81 | E 18517.72 | BLOCK CORNER |
| 219 | N 17848.54 | E 18502.82 | BLOCK CORNER |
| 220 | N 17900.62 | E 18465.63 | BLOCK CORNER |
| 221 | N 18105.20 | E 18545.66 | BLOCK CORNER |
| 222 | N 18095.95 | E 18326.18 | BLOCK CORNER |
| 223 | N 18026.23 | E 18228.52 | PCC          |
| 224 | N 17853.27 | E 18192.78 | BLOCK CORNER |
| 225 | N 17879.95 | E 18086.64 | BLOCK CORNER |
| 226 | N 17989.97 | E 18008.10 | BLOCK CORNER |
| 227 | N 18094.88 | E 18008.00 | BLOCK CORNER |
| 228 | N 18078.32 | E 18191.33 | PT           |
| 229 | N 18148.04 | E 18289.00 | BLOCK CORNER |
| 230 | N 18245.71 | E 18219.27 | BLOCK CORNER |
| 231 | N 18184.12 | E 18115.80 | BLOCK CORNER |
| 232 | N 18253.85 | E 18213.46 | BLOCK CORNER |
| 233 | N 18278.07 | E 18274.81 | BLOCK CORNER |
| 234 | N 18306.13 | E 18402.22 | BLOCK CORNER |
| 235 | N 18306.30 | E 18314.35 | BLOCK CORNER |
| 236 | N 18308.00 | E 18253.44 | BLOCK CORNER |
| 237 | N 18418.92 | E 18174.25 | BLOCK CORNER |
| 238 | N 18397.86 | E 17963.21 | BLOCK CORNER |
| 239 | N 18490.12 | E 18046.00 | PC           |
| 240 | N 18471.01 | E 18137.07 | BLOCK CORNER |
| 241 | N 17465.66 | E 18860.86 | PC           |



SCALE 1" = 60'

|   |   |  |                       |
|---|---|--|-----------------------|
| <h1 style="margin: 0;">Whispering Lakes Addition</h1> <h1 style="margin: 0;">Adding Bubble Map</h1> <h2 style="margin: 0;">WICHITA, KANSAS</h2> |   |  |                       |
|                                                            | <h2 style="margin: 0;">Ruggles &amp; Bohm, P.A.</h2> <hr style="border: 0; border-top: 1px solid black; margin: 5px 0;"/> <h3 style="margin: 0;">Engineering, Surveying, Land Planning</h3> |  | DESIGN<br><b>RLS</b>  |
|   | 924 North Main<br>Wichita, Kansas 67203<br>www.rbkansas.com   |  | DRAWN<br><b>RLS</b>   |
|   | (316) 264-8008<br>(316) 264-4621 fax<br>E-mail: info@rbkansas.com   |  | REVIEW<br><br>UTILITY |
| DRAWING FILE<br>Details {Addition Bubble Map}                                                                                                   | PROJECT NUMBER<br>468-84142   |  | DATE<br>Jan. 11, 2006 |