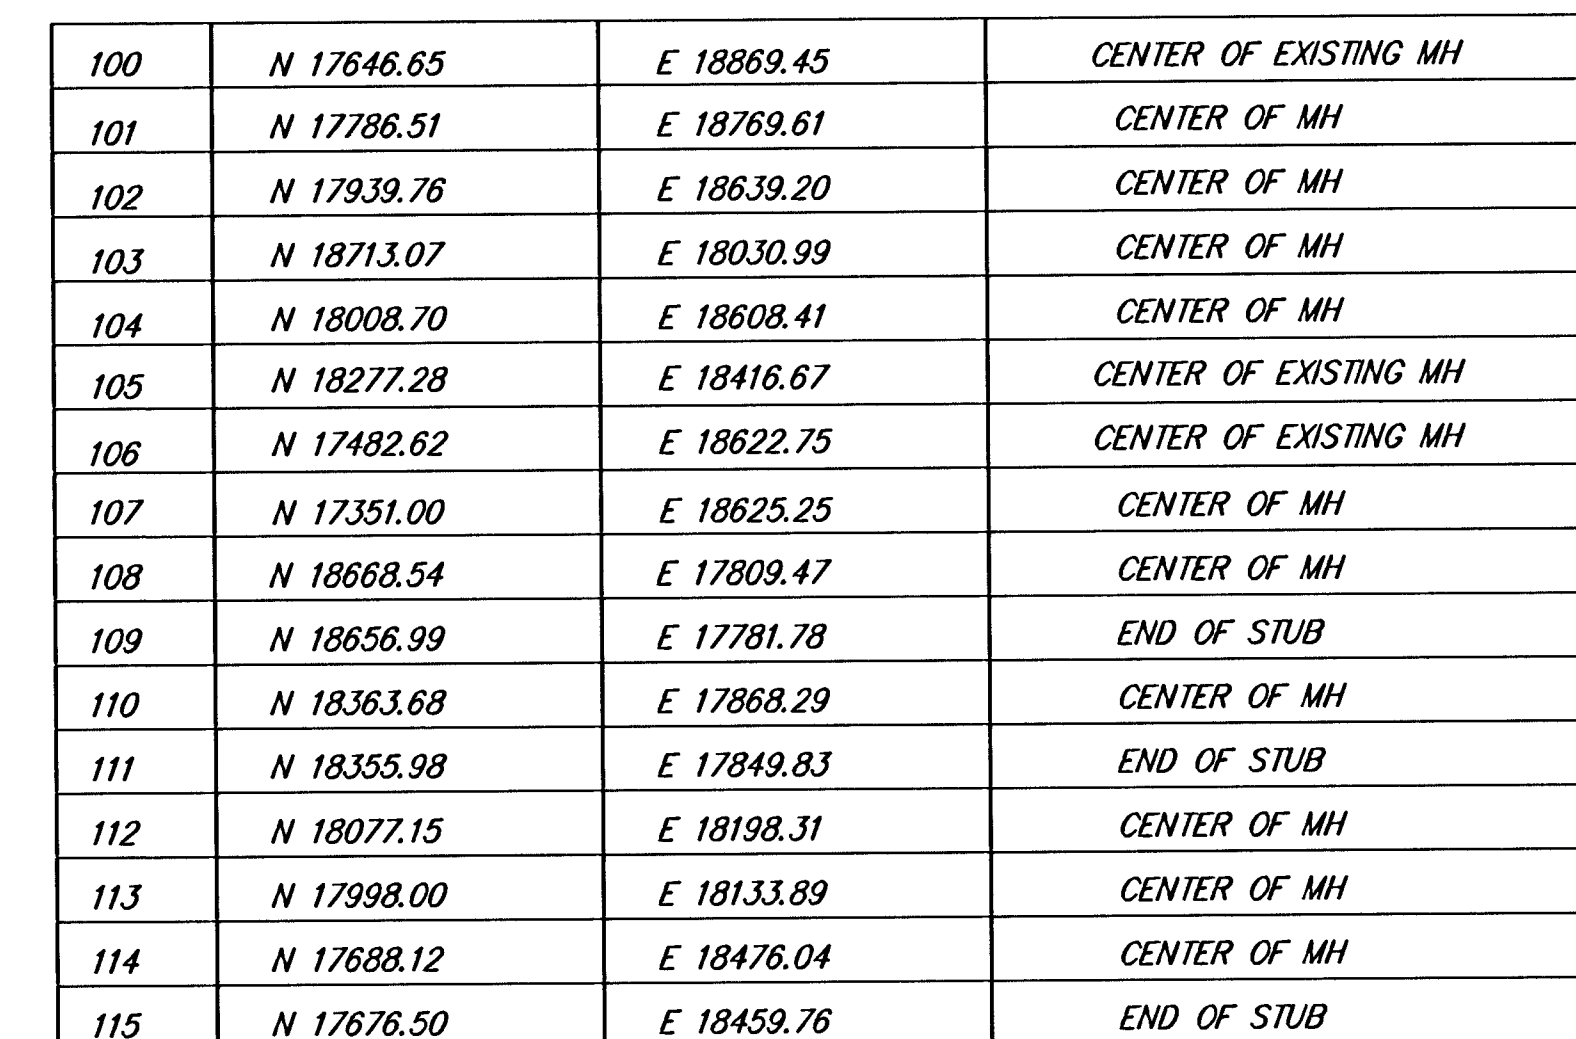


Whispering Lakes Addition SS Bubble Map WICHITA, KANSAS		DESIGN	RLS	REG. JOB 27329E
 Ruggles & Bohm, P.A. Engineering, Surveying, Land Planning		DRAWN	RLS	
924 North Main Wichita, Kansas 67203 www.rbkansas.com		REVIEW		
(316) 284-8008 (316) 264-4621 fax E-mail: info@rbkansas.com		UTILITY		
DRAWING FILE Details [Sanitary Sewer Bubble]		PROJECT NUMBER		
		DATE	Jan. 11, 2006	
				13