



BENCHMARKS:  
 BM-1#  
 SQUARE CUT ON TOP OF CURB 119.3'± N.  
 & 6.4'± W. OF SE. COR. LOT 7, BLOCK 2,  
 TURTLE RUN 3RD ADDITION.  
 ELEV. = 1390.32 NAVD88

BM-2#  
 SQUARE CUT ON TOP OF CURB 118.4'± N.  
 OF SE. COR. LOT 6, BLOCK 2, TURTLE  
 RUN 2ND ADDITION.  
 ELEV. = 1391.04 NAVD88

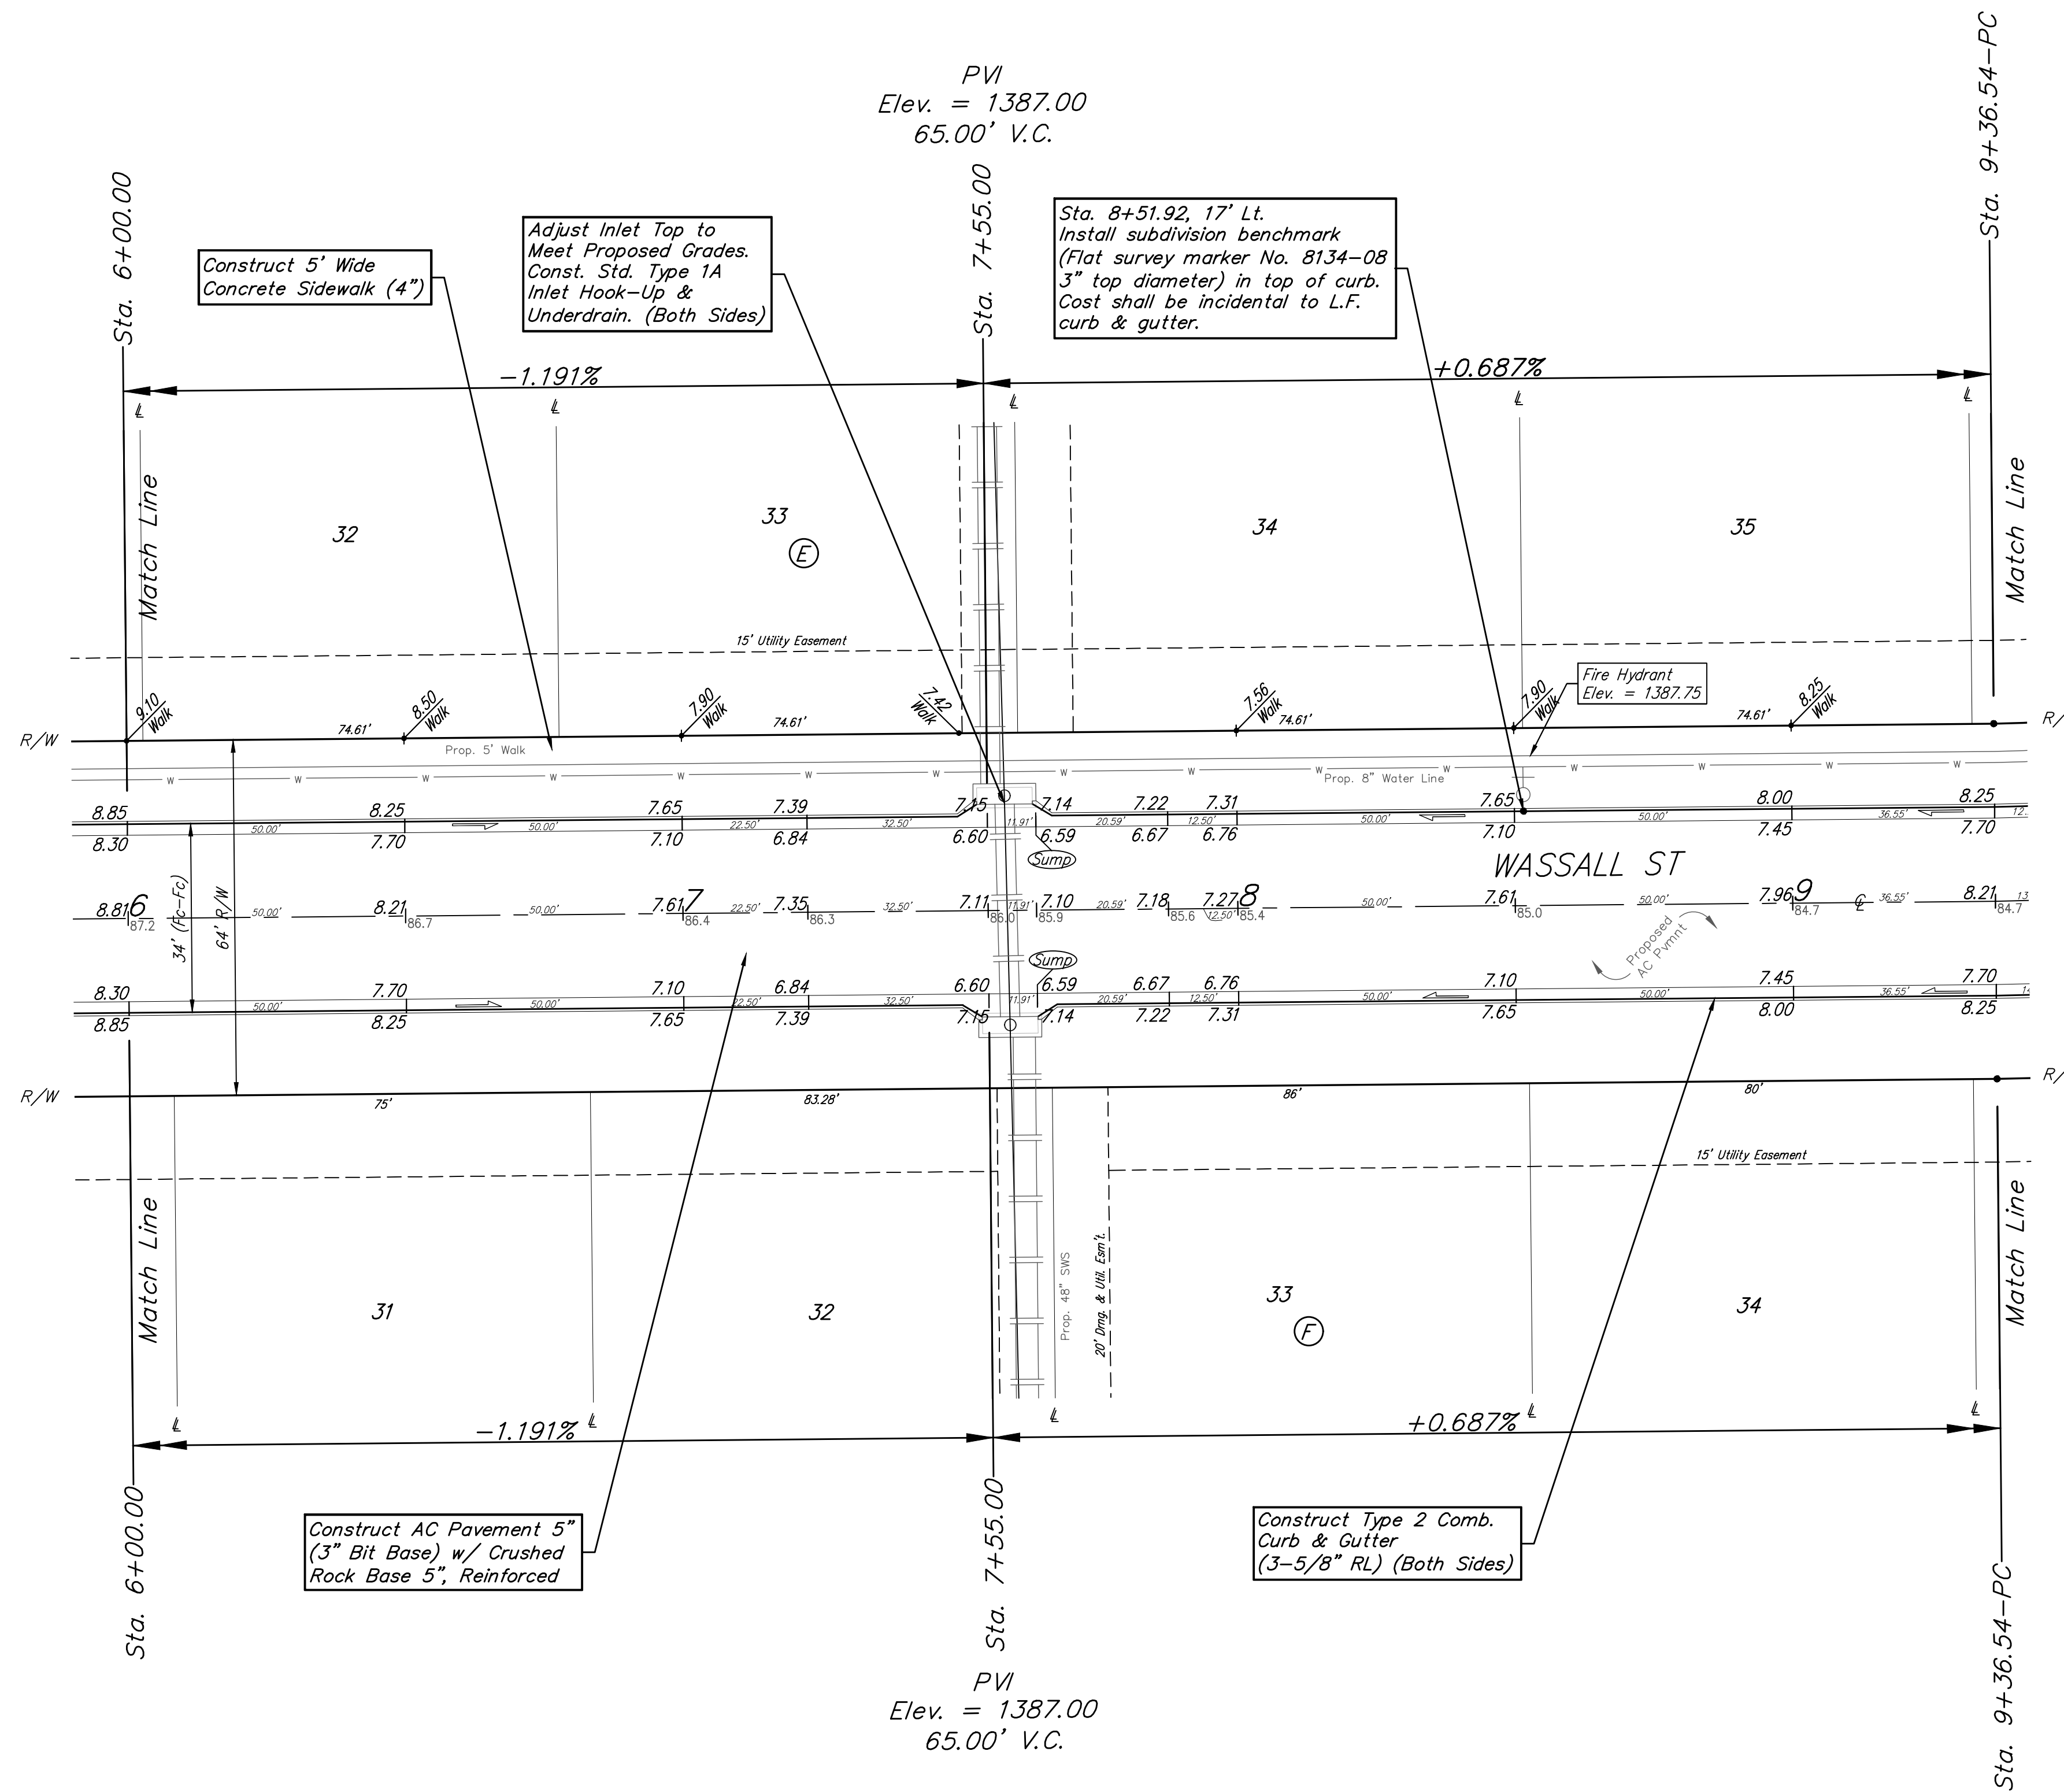

Roll type curb & gutter to be constructed on the pavement on this sheet. Top of curb elevation are given for full height curb.

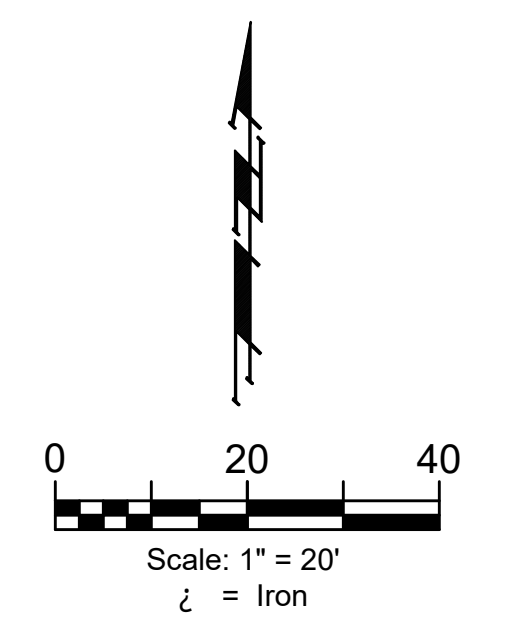



**BAUGHMAN COMPANY**

315 Ellis St.  
 Wichita, KS 67211  
 316-262-7271  
 BaughmanCo.com

TOWNE PARC 10TH ADDITION PHASE 1

**WASSALL ST**

Sta. 6+00.00 to Sta. 9+36.54  
 Street Paving Improvements

PROJECT NUMBER:

DESIGN: NBW DRAWN: JLD

DATE: 28 September 2023

SHEET **12** OF **43**

File: E:\Projects\Towne Parc 10th Addition\_22-01-P743\Engineering\PHASE 1\STR\_22-11-E355\STR.dwg