
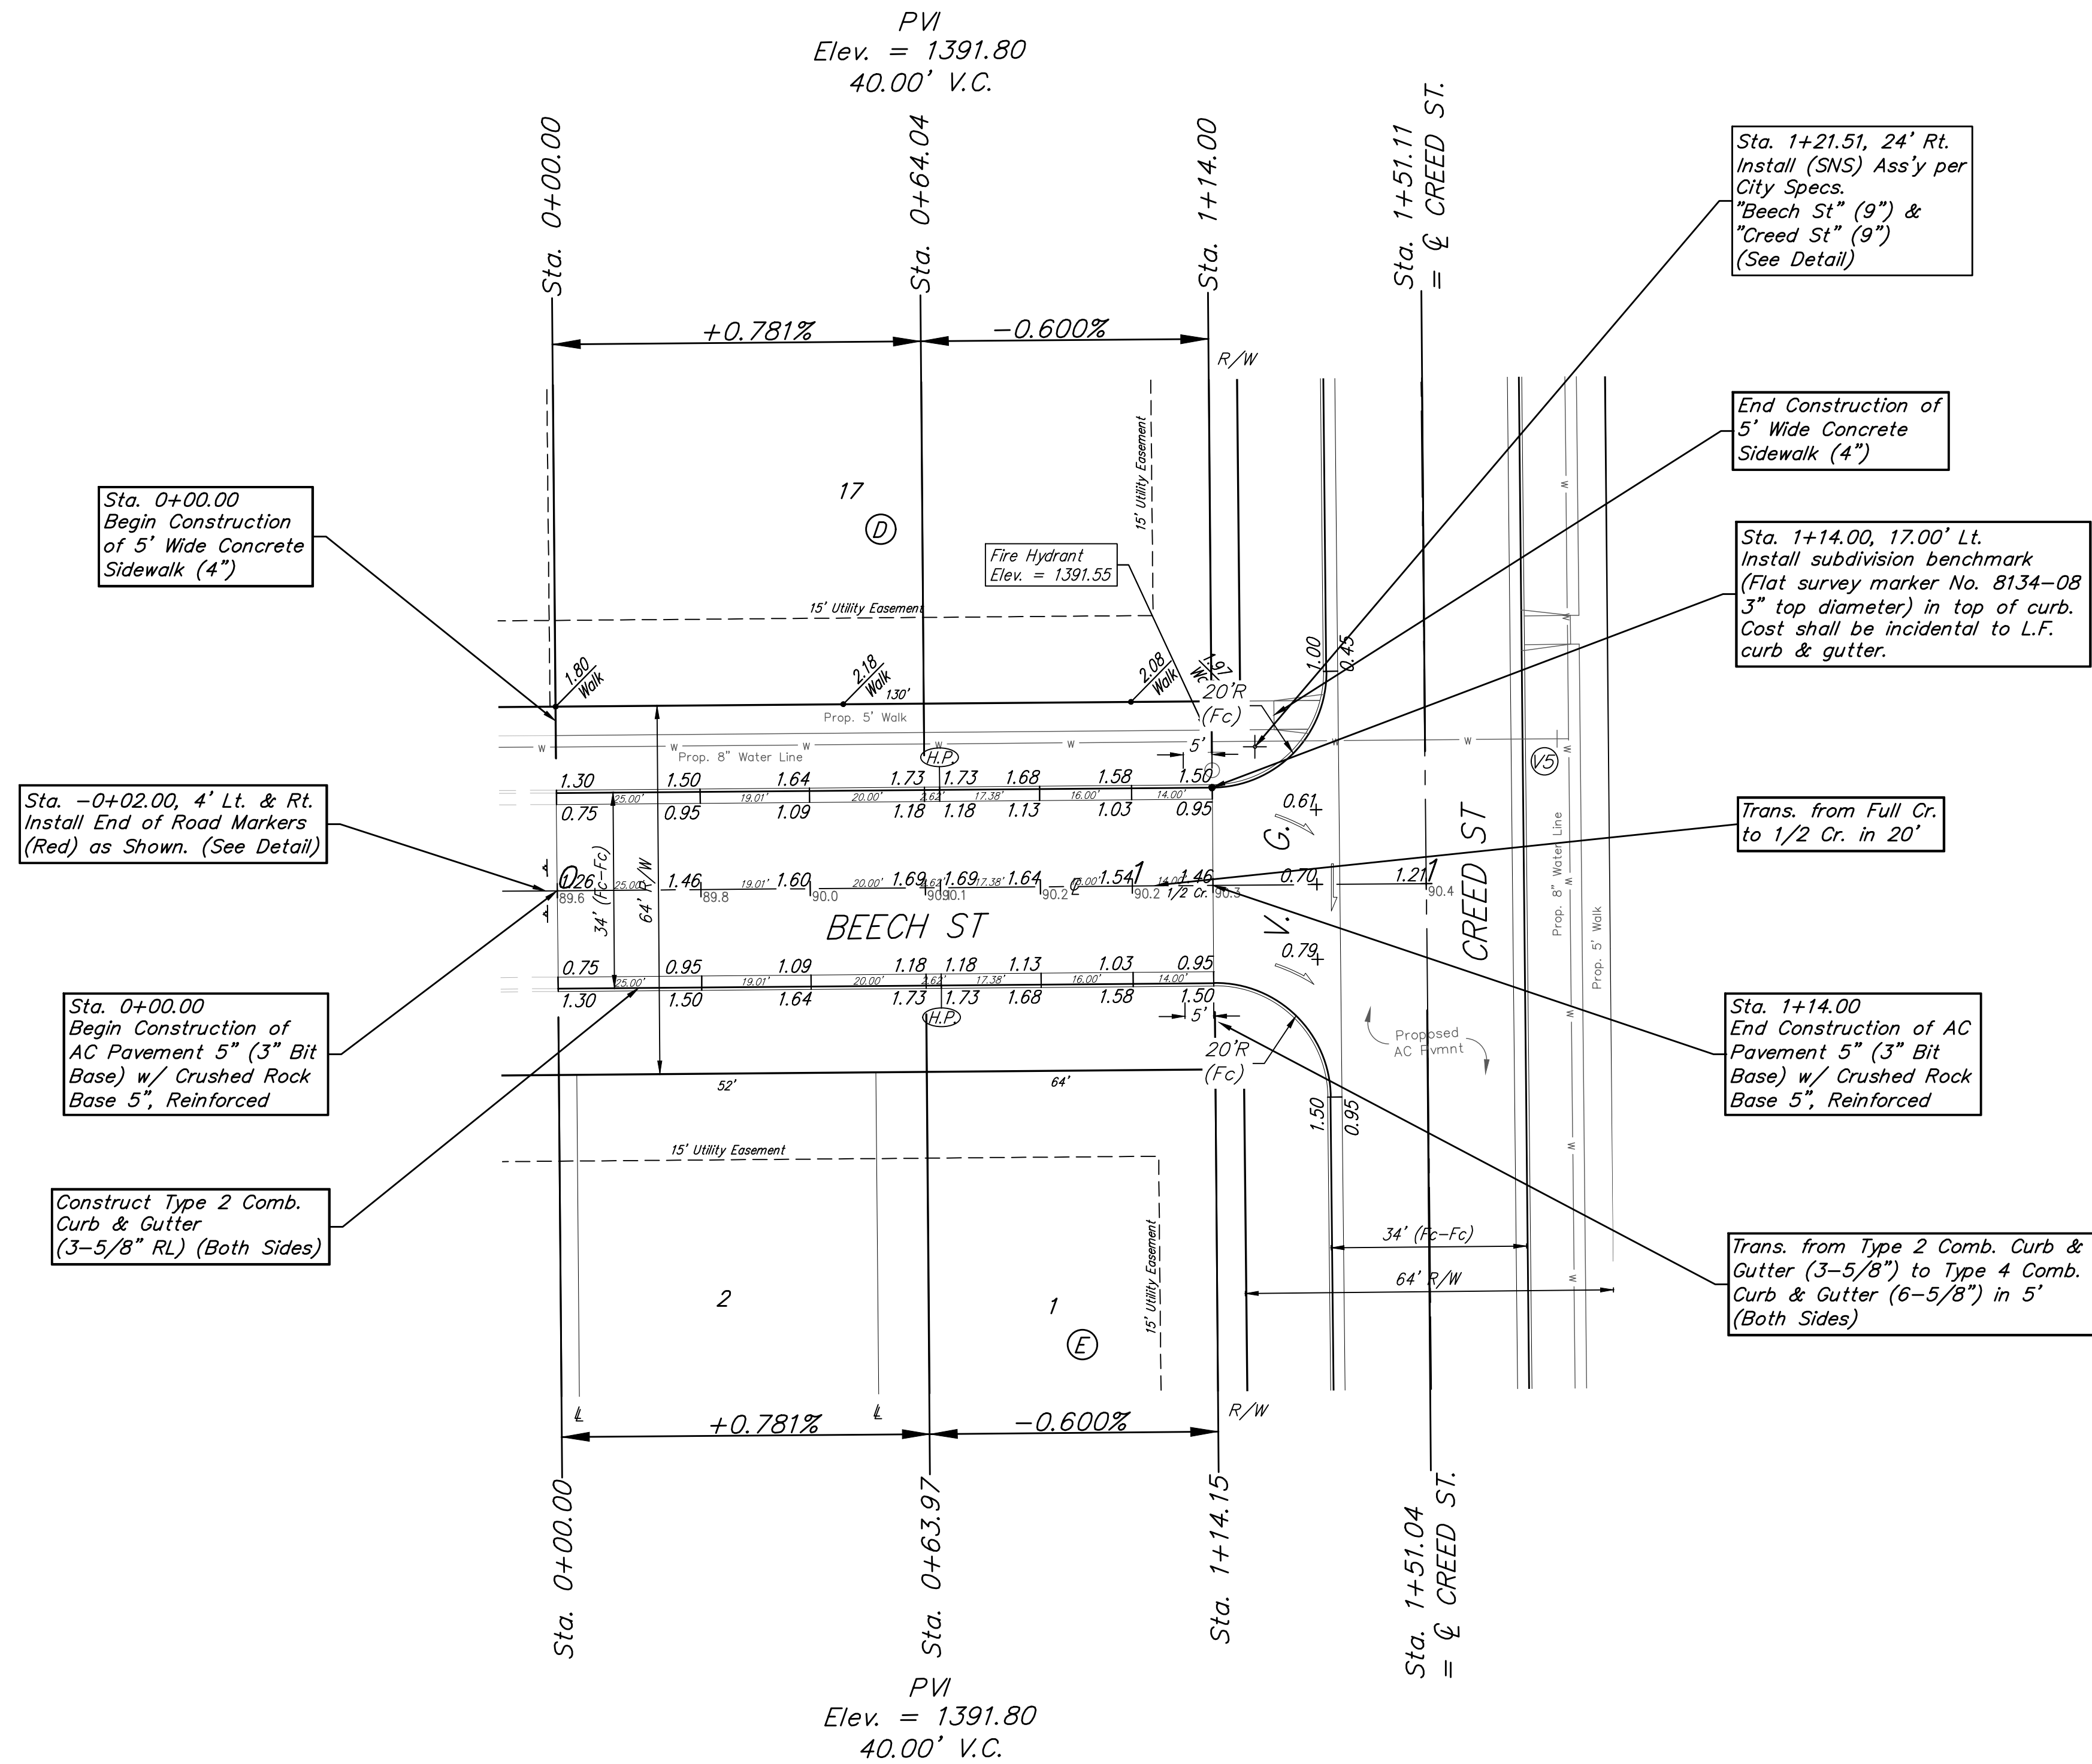


**BENCHMARKS:**  
 BM-1#  
 SQUARE CUT ON TOP OF CURB 119.3'± N.  
 & 6.4'± W. OF SE. COR., LOT 7, BLOCK 2,  
 TURTLE RUN 3RD ADDITION.  
 ELEV. = 1390.32 NAVD88



BM-2#  
 SQUARE CUT ON TOP OF CURB 118.4'± N.  
 OF SE. COR., LOT 6, BLOCK 2, TURTLE  
 RUN 2ND ADDITION.  
 ELEV. = 1391.04 NAVD88

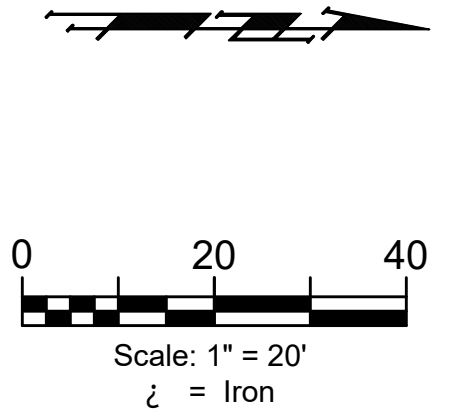

Subdivision Benchmarks

Street & Station	Location Description	Elevation
Beech St 1+14.00, 17.00' Lt.	Adjacent to Fire Hydrant at East End of the South Return Anna St & Anna St, NW Cor., Lot 1, Blk C	

Roll type curb & gutter to be constructed on the pavement on this sheet.  
 Top of curb elevation are given for full height curb.

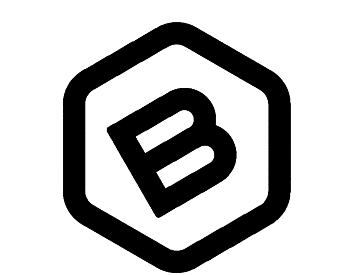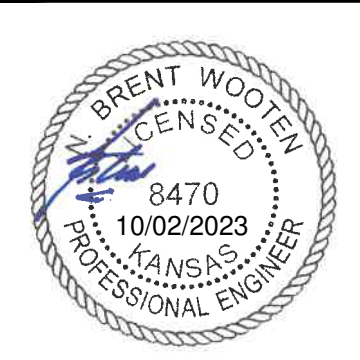

**BAUGHMAN COMPANY**  
 315 Ellis St.  
 Wichita, KS 67211  
 316-262-7271  
 BaughmanCo.com

TOWNE PARC 10TH  
 ADDITION PHASE 1

**BEECH ST**

Sta. 0+00.00 to Sta. 1+14.00  
 Street Paving Improvements

PROJECT NUMBER:

DESIGN: NBW DRAWN: JLD

DATE: 28 September 2023

SHEET **21** OF **43**

File: E:\Projects\Towne Parc 10th Addition\_22-01-P743\Engineering\PHASE 1\STR-22-11-E356\STR.dwg