


WASSALL ST

WASSALL ST CY Excavation (unadjusted)			
Station	Area	Volume	Total
0+37	16.18	0.00	0.00
1+00	15.46	36.92	36.92
1+50	15.46	28.63	65.55
2+00	15.46	28.63	94.19
2+50	15.46	28.63	122.82
3+01	72.82	83.38	206.20
3+50	15.52	80.16	286.36
4+00	15.70	28.90	315.27
4+50	15.88	29.24	344.50
5+00	16.06	29.57	374.08
5+50	16.24	29.91	403.99
6+00	16.43	30.25	434.24
6+50	16.61	30.59	464.84
7+00	16.80	30.93	495.77
7+50	16.31	30.66	526.43
8+00	14.69	28.71	555.14
8+50	14.83	27.33	582.47
9+00	14.96	27.58	610.05
9+50	15.09	27.82	637.87
10+00	15.22	28.07	665.94
10+50	15.36	28.32	694.26
11+00	15.46	28.53	722.79

WASSALL ST CY Loose Fill (unadjusted)			
Station	Area	Volume	Total
0+37	11.12	0.00	0.00
1+00	11.14	25.97	25.97
1+50	11.14	20.63	46.60
2+00	11.14	20.63	67.23
2+50	11.14	20.63	87.86
3+01	5.83	16.03	103.88
3+50	11.10	15.36	119.25
4+00	10.97	20.43	139.68
4+50	10.84	20.19	159.87
5+00	10.71	19.95	179.83
5+50	10.58	19.71	199.54
6+00	10.45	19.48	219.02
6+50	10.33	19.24	238.26
7+00	10.20	19.01	257.26
7+50	10.75	19.40	276.66
8+00	11.70	20.79	297.45
8+50	11.60	21.58	319.03
9+00	11.51	21.40	340.43
9+50	11.41	21.18	361.61
10+00	11.31	20.91	382.52
10+50	11.22	20.92	403.45
11+00	11.14	20.81	424.25

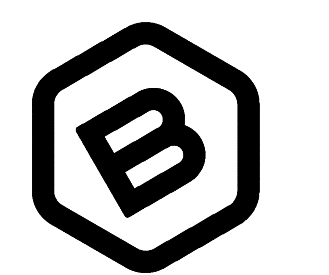

**BAUGHMAN
COMPANY**
315 Ellis St.
Wichita, KS 67211
316-262-7271
BaughmanCo.com

TOWNE PARC 10TH
ADDITION PHASE 1

**EARTHWORK
CROSS
SECTIONS**

Street Paving Improvements

PROJECT NUMBER:

DESIGN: NBW DRAWN: JLD

DATE: 29 August 2023

SHEET **33** OF **43**

File: E:\Projects\Towne Parc 10th Addition_22-01-P743\Engineering\PHASE 1\STR_22-11-E355\STR.dwg