


WASSALL CT CY Excavation (unadjusted)			
Station	Area	Volume	Total
-0+35	8.79	0.00	0.00
-0+15	24.33	12.26	12.26
0+00	31.94	15.63	27.90
0+24.99	22.69	25.29	53.18
0+50	12.96	16.51	69.69
1+00	12.96	24.01	93.70
1+50	12.96	24.01	117.70
2+00	12.96	24.01	141.71
2+50	13.75	24.74	166.45
3+00	12.96	24.74	191.18
3+50	12.96	24.01	215.19
3+84.70	12.96	16.66	231.85

WASSALL CT CY Loose Fill (unadjusted)			
Station	Area	Volume	Total
-0+35	22.38	0.00	0.00
-0+15	11.27	12.46	12.46
0+00	10.57	6.07	18.53
0+24.99	13.37	11.08	29.61
0+50	10.67	11.13	40.75
1+00	10.67	19.76	60.51
1+50	10.67	19.76	80.27
2+00	10.67	19.76	100.03
2+50	10.67	19.76	119.79
3+00	10.67	19.76	139.55
3+50	10.67	19.76	159.31
3+84.70	10.67	13.71	173.02

WASSALL CT

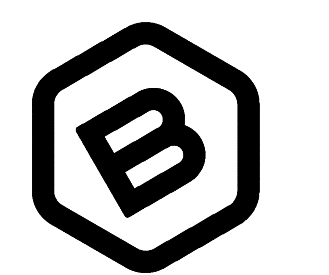

**BAUGHMAN  
COMPANY**

315 Ellis St.  
Wichita, KS 67211  
316-262-7271  
BaughmanCo.com

TOWNE PARC 10TH  
ADDITION PHASE 1

**EARTHWORK  
CROSS  
SECTIONS**

Street Paving Improvements

PROJECT NUMBER:

DESIGN: NBW DRAWN: JLD

DATE: 29 August 2023

SHEET OF  
**35 43**

File: E:\Projects\Towne Parc 10th Addition\_22-01-P743\Engineering\PHASE 1\STR\_22-11-E355\STR.dwg