
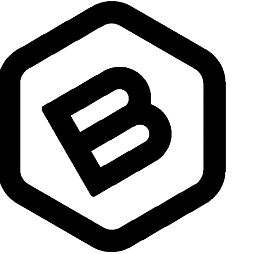
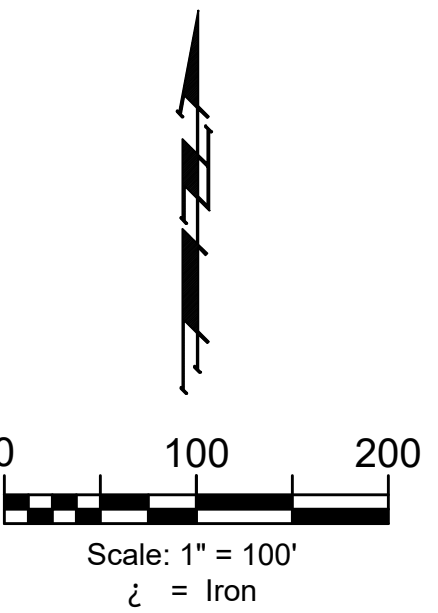


BENCHMARKS:
BM-1#
 SQUARE CUT ON TOP OF CURB 119.3'± N.
 & 6.4'± W. OF SE. COR. LOT 7, BLOCK 2,
 TURTLE RUN 3RD ADDITION.
 ELEV. = 1390.32 NAVD88

BM-2#
 SQUARE CUT ON TOP OF CURB 118.4'± N.
 OF SE. COR. LOT 6, BLOCK 2, TURTLE
 RUN 2ND ADDITION.
 ELEV. = 1391.04 NAVD88

CONTROL			
Point #	Northing	Easting	Description
100	1,671,586.73	1,679,800.18	IRON
101	1,671,588.62	1,679,984.05	IRON
102	1,671,590.54	1,680,170.16	IRON
103	1,671,591.19	1,680,234.15	IRON
104	1,671,595.24	1,680,627.62	IRON
105	1,671,595.83	1,680,685.62	IRON
106	1,671,599.71	1,681,062.64	IRON
107	1,671,478.44	1,679,985.15	IRON
108	1,671,480.34	1,680,171.25	IRON
109	1,671,481.00	1,680,235.25	IRON
110	1,671,485.02	1,680,628.72	IRON
111	1,671,485.61	1,680,686.72	IRON
112	1,671,489.46	1,681,063.55	IRON
113	1,671,414.44	1,679,985.78	IRON
114	1,671,423.68	1,680,890.08	IRON
115	1,671,424.34	1,680,954.08	IRON
116	1,671,425.46	1,681,064.07	IRON
117	1,671,301.78	1,679,803.00	IRON
118	1,671,088.59	1,679,805.11	IRON
119	1,671,089.70	1,679,925.01	IRON
120	1,671,154.29	1,679,988.37	IRON
121	1,671,098.25	1,680,844.88	IRON
122	1,671,162.25	1,680,844.28	IRON
123	1,671,210.64	1,680,891.83	IRON
124	1,671,211.16	1,680,955.83	IRON
125	1,670,860.31	1,679,991.29	IRON
126	1,670,796.31	1,679,991.93	IRON
127	1,670,798.54	1,680,231.92	IRON
128	1,670,799.08	1,680,289.92	IRON
129	1,670,868.71	1,680,895.82	IRON
130	1,670,882.19	1,680,957.44	IRON
131	1,670,901.25	1,681,044.64	IRON
132	1,670,901.47	1,681,068.39	IRON
133	1,670,804.72	1,680,896.41	IRON
134	1,670,823.78	1,680,983.61	IRON
135	1,670,837.25	1,681,045.23	IRON
136	1,670,837.47	1,681,068.91	IRON
137	1,670,257.57	1,679,813.35	IRON
138	1,670,444.15	1,679,931.43	IRON
139	1,670,444.79	1,679,995.43	IRON
140	1,670,449.55	1,680,235.39	IRON
141	1,670,450.12	1,680,293.39	IRON
142	1,670,269.75	1,681,071.57	IRON
143	1,670,270.33	1,681,131.57	IRON

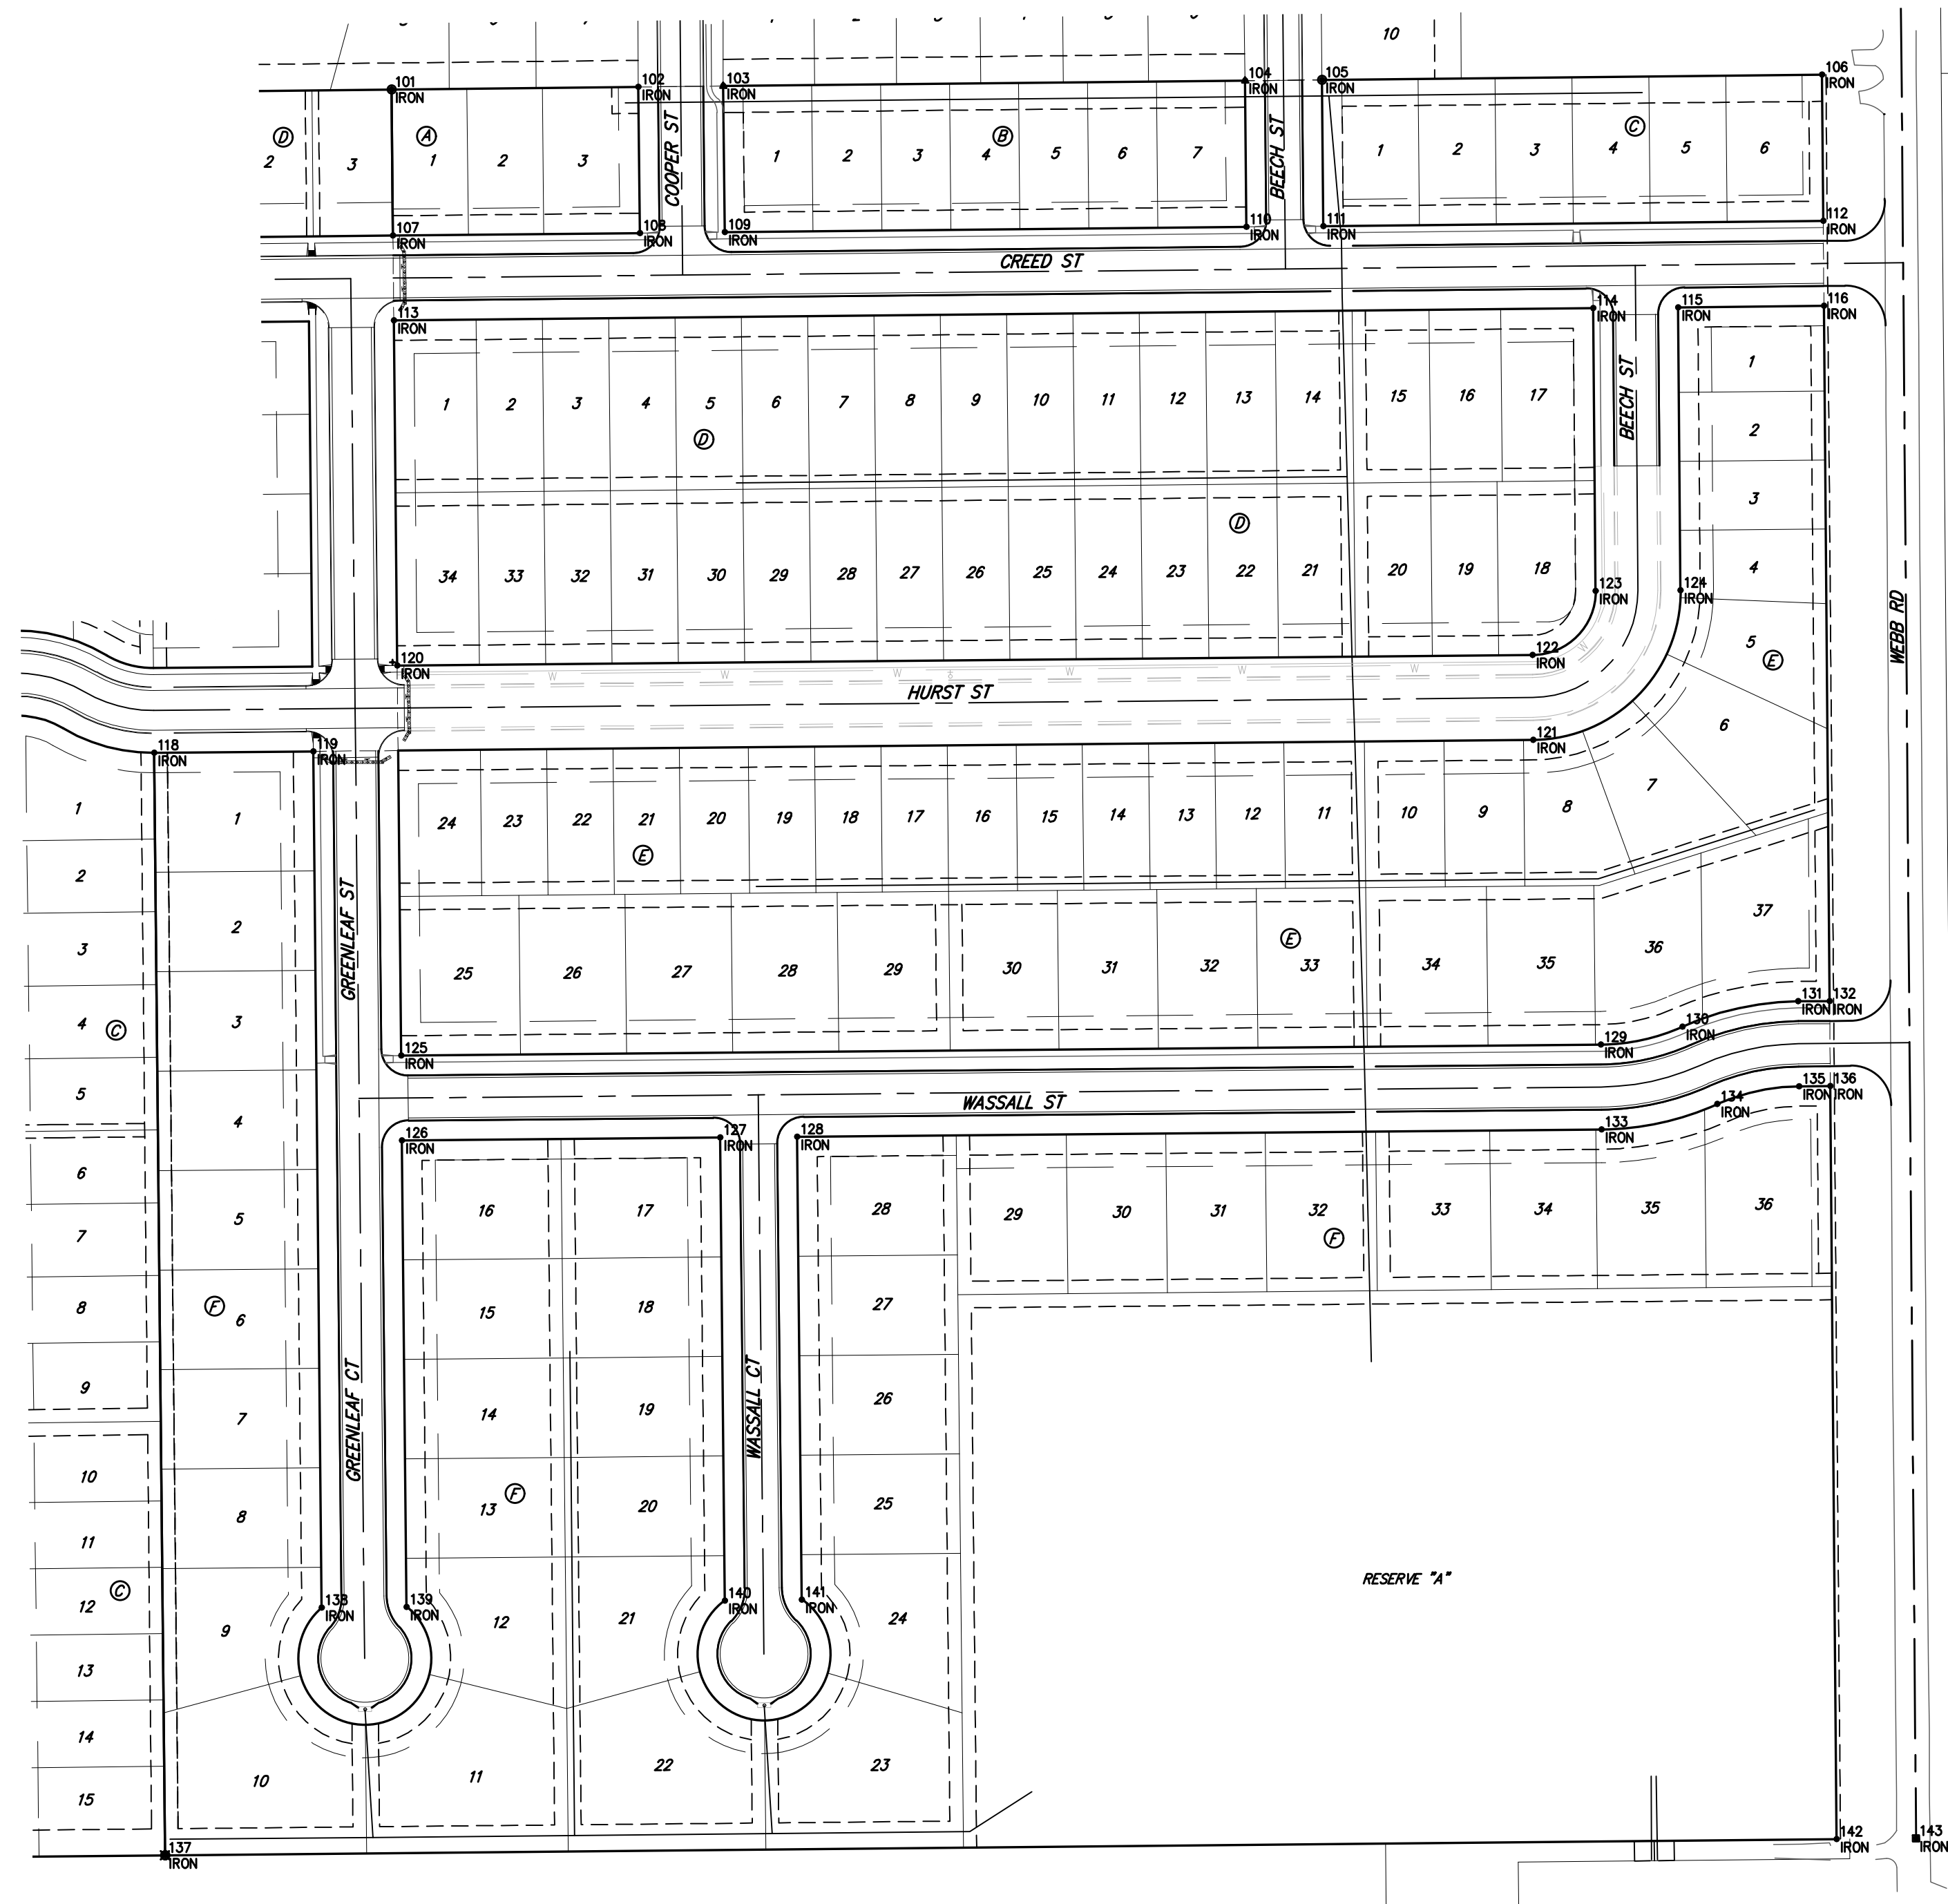

**BAUGHMAN
 COMPANY**
 315 Ellis St.
 Wichita, KS 67211
 316-262-7271
 BaughmanCo.com

TOWNE PARC 10TH
 ADDITION PHASE 1

COORDINATES

Street Paving Improvements

PROJECT NUMBER:

DESIGN: NBW DRAWN: JLD

DATE: 29 August 2023

SHEET OF

42 43