


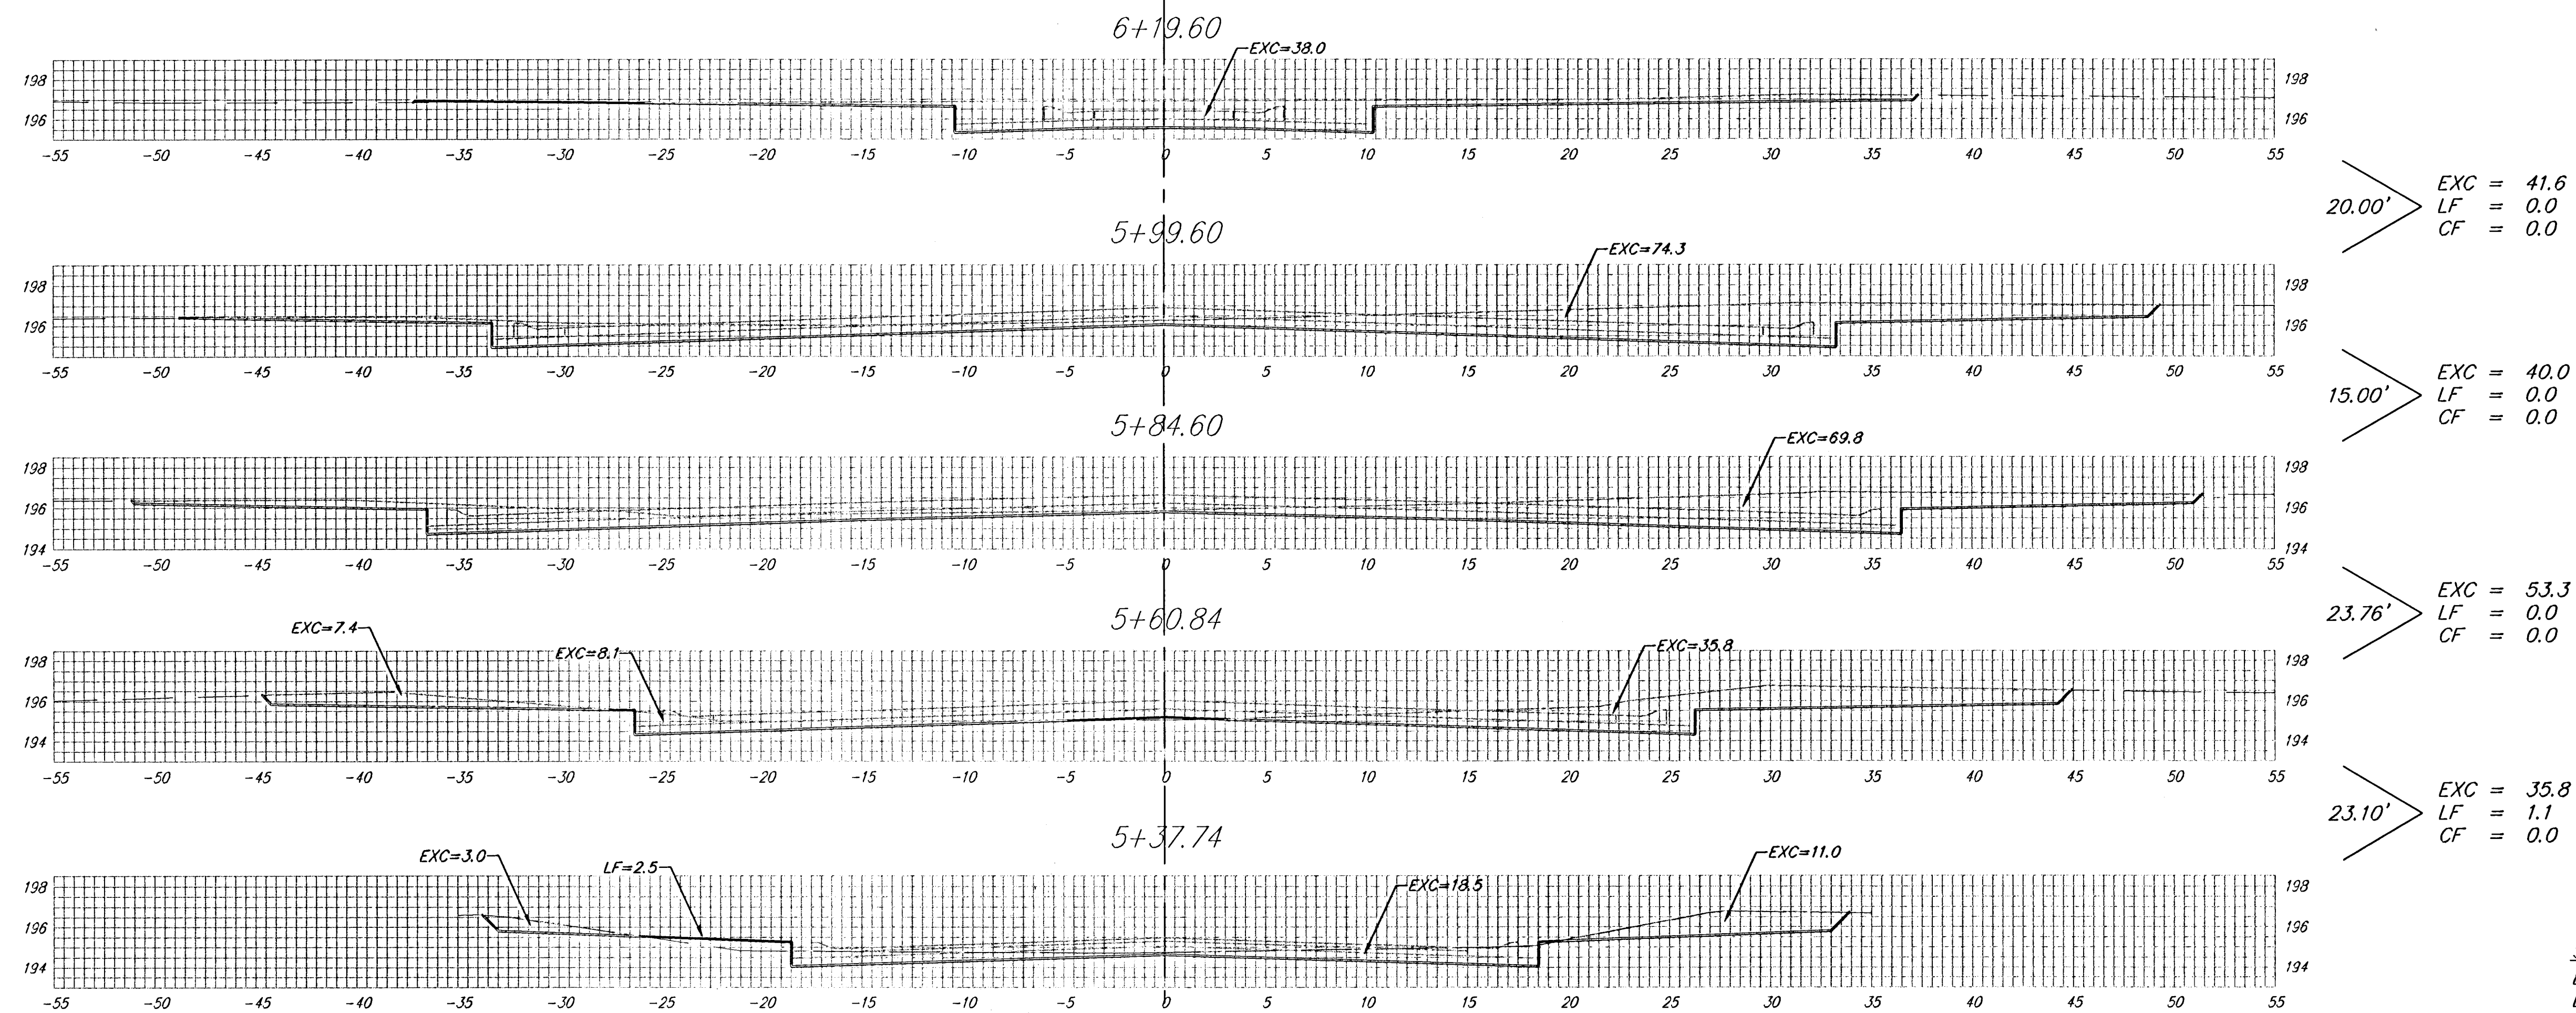

Sheet Totals:
 Excavation = 170.7 C.Y.
 Loose Fill = 1.1 C.Y.
 Compacted Fill = 0.0 C.Y.

QUINCY CIR.
 C