


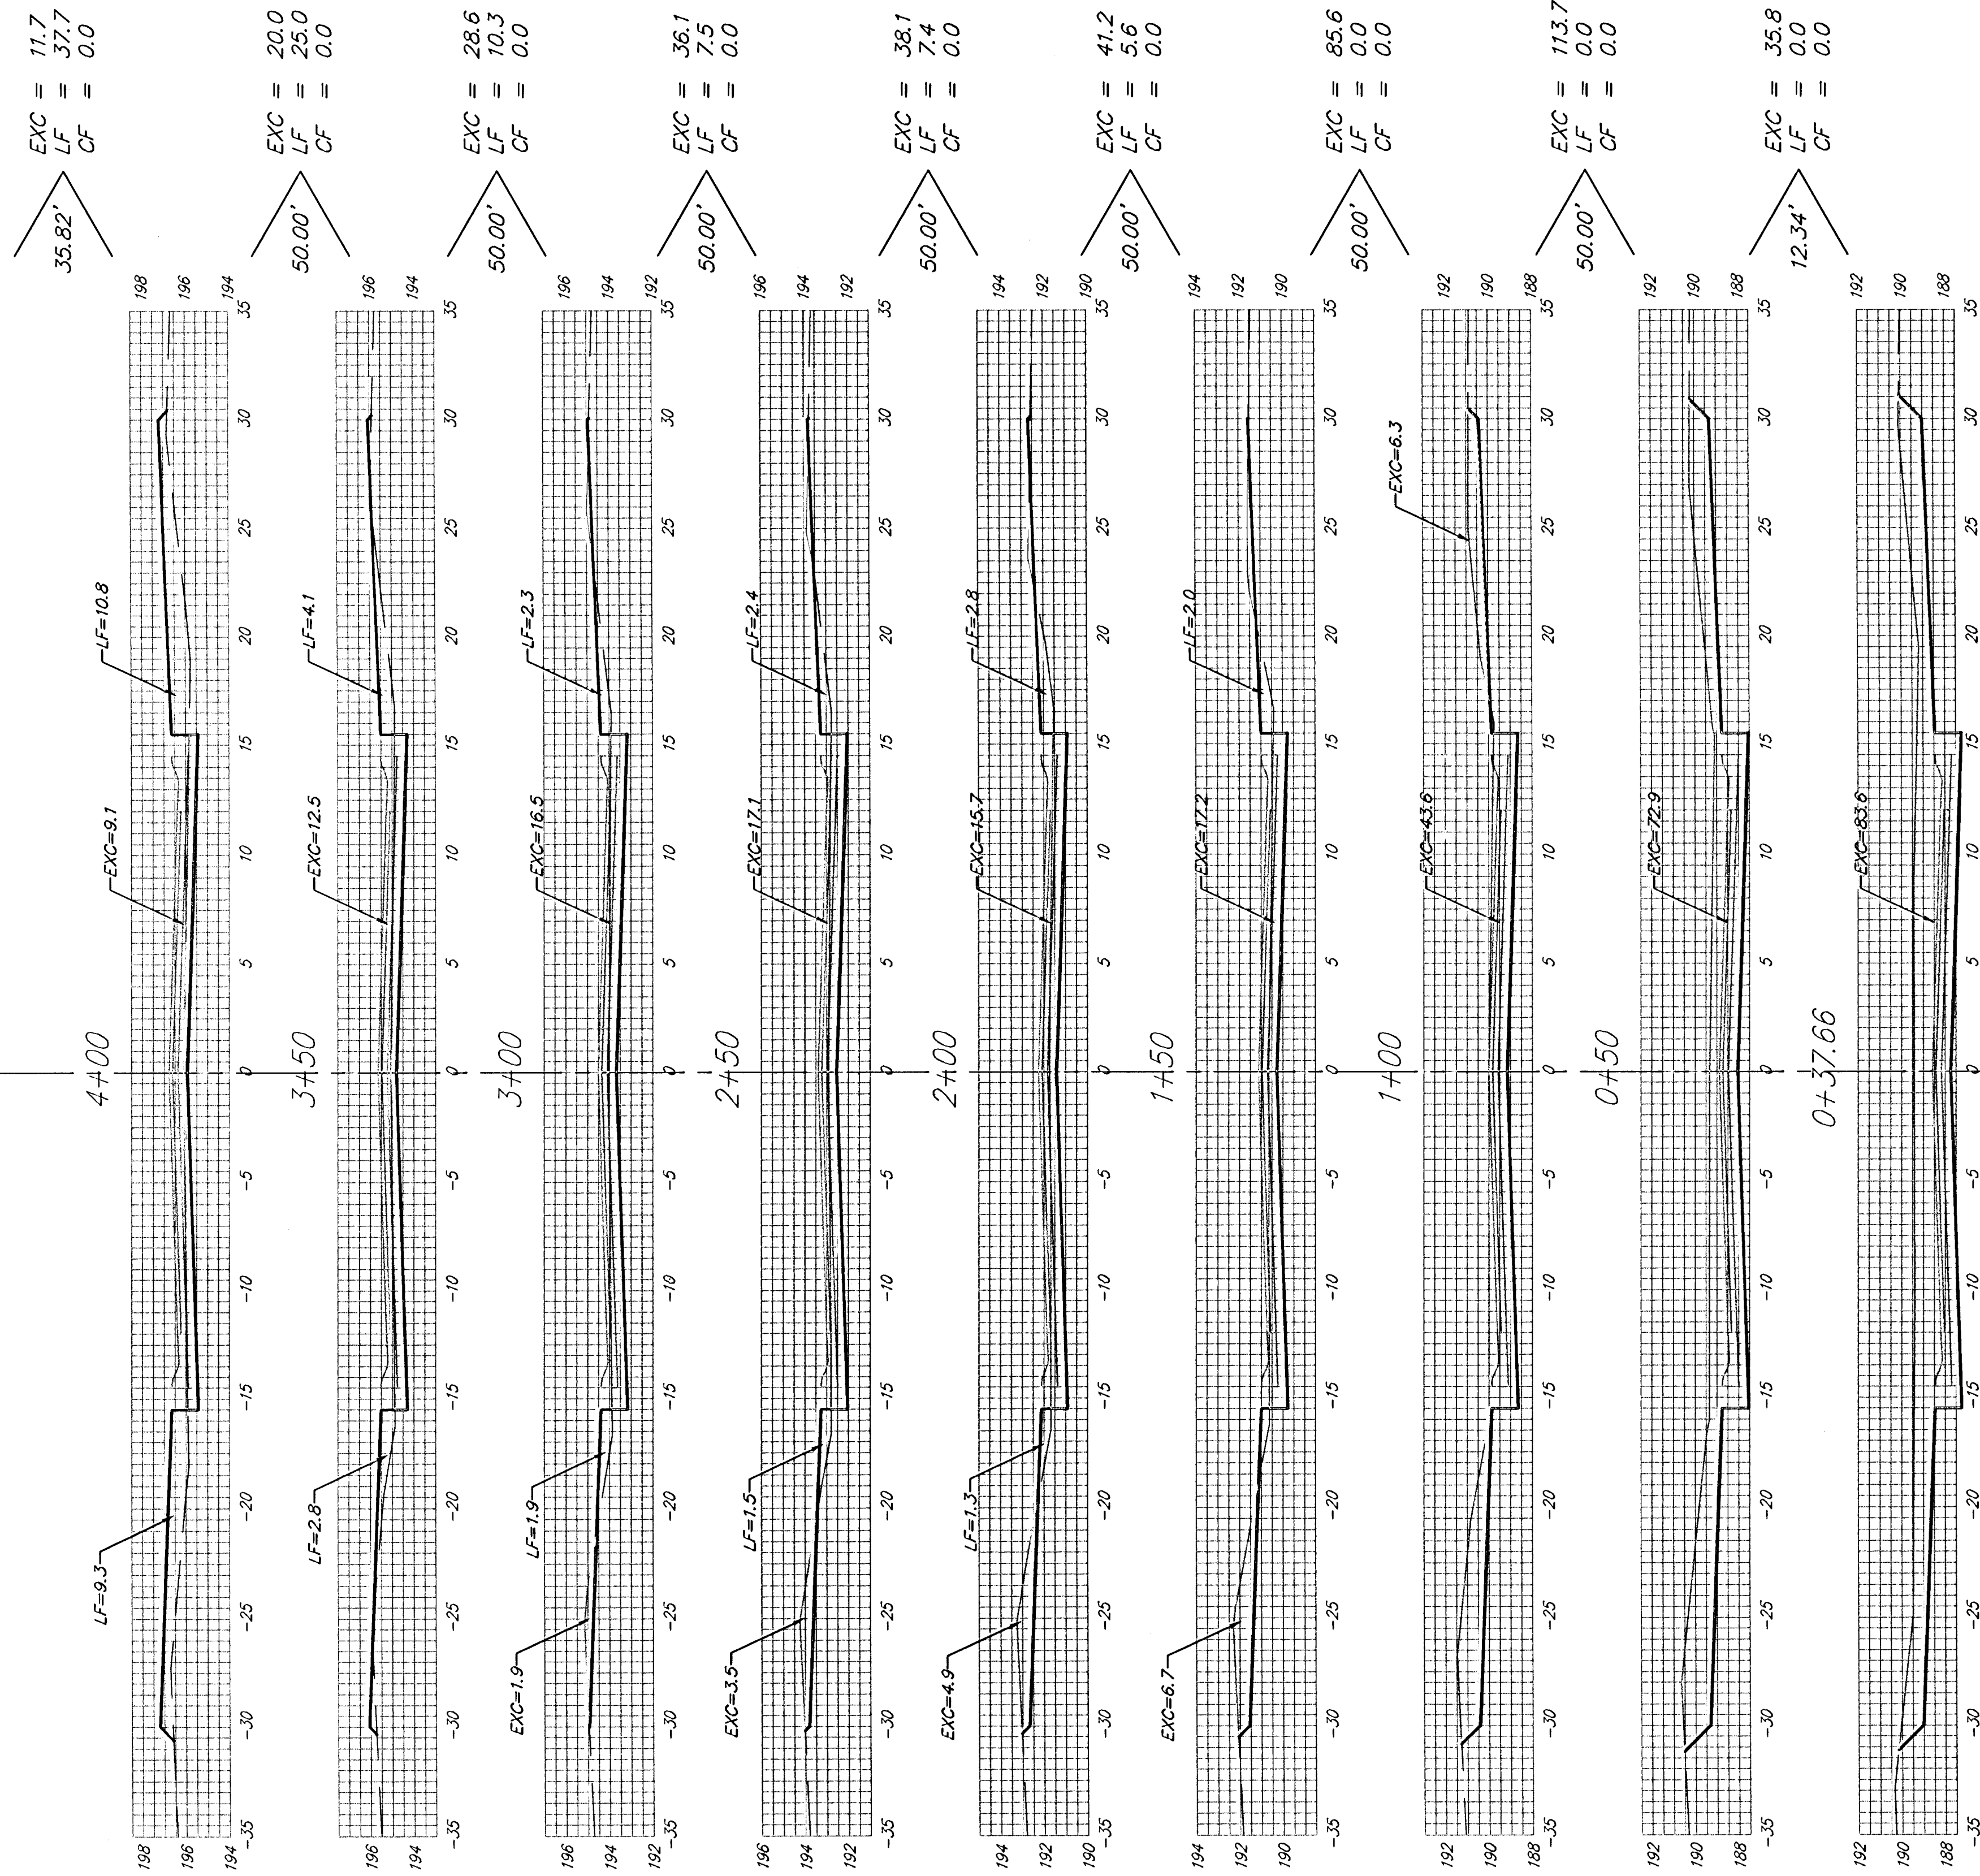

N. SPRINGDALE CIR. (LOTS 1-13, BLOCK E)

Sheet Totals:

Excavation = 410.8 C.Y.
Loose Fill = 93.5 C.Y.
Compacted Fill = 0.0 C.Y.



Baughman Company, P.A. 315 Ellis St. Wichita, KS 67211 P 316.263.7271 F 316.262.0149
ENGINEERING | SURVEYING | PLANNING | LANDSCAPE ARCHITECTURE
PROJECT NUMBER 472-84250
SHEET 33 OF 35
05-12-E449