


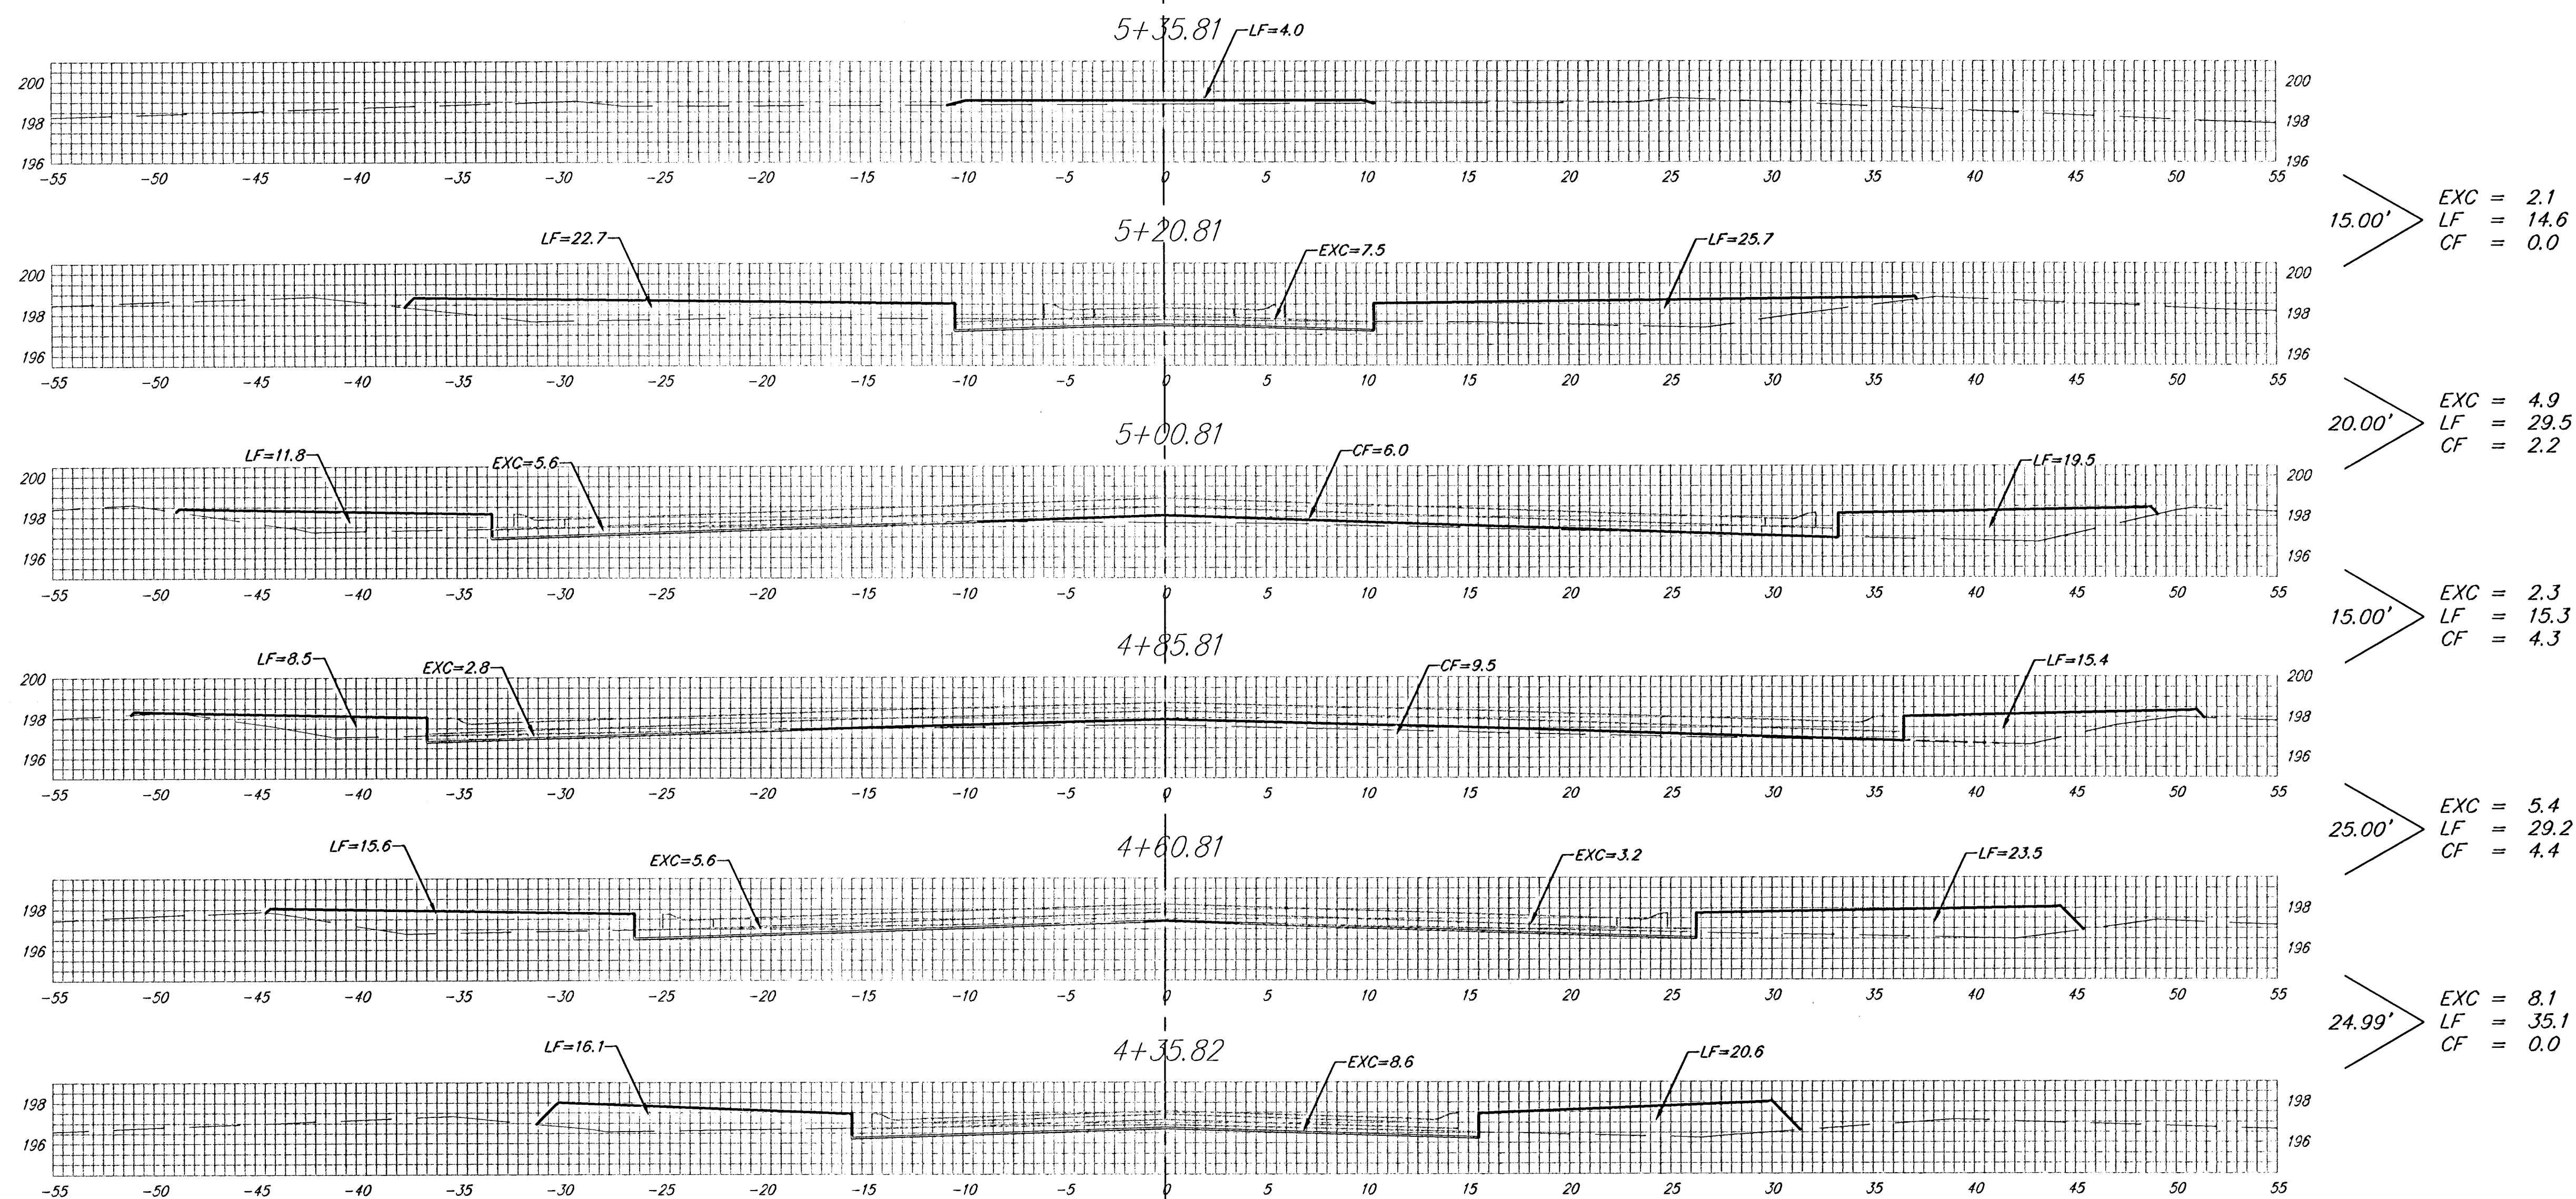

Sheet Totals:
 Excavation = 22.8 C.Y.
 Loose Fill = 123.7 C.Y.
 Compacted Fill = 10.9 C.Y.

N. SPRINGDALE CIR. (LOTS 1-13, BLOCK E)