
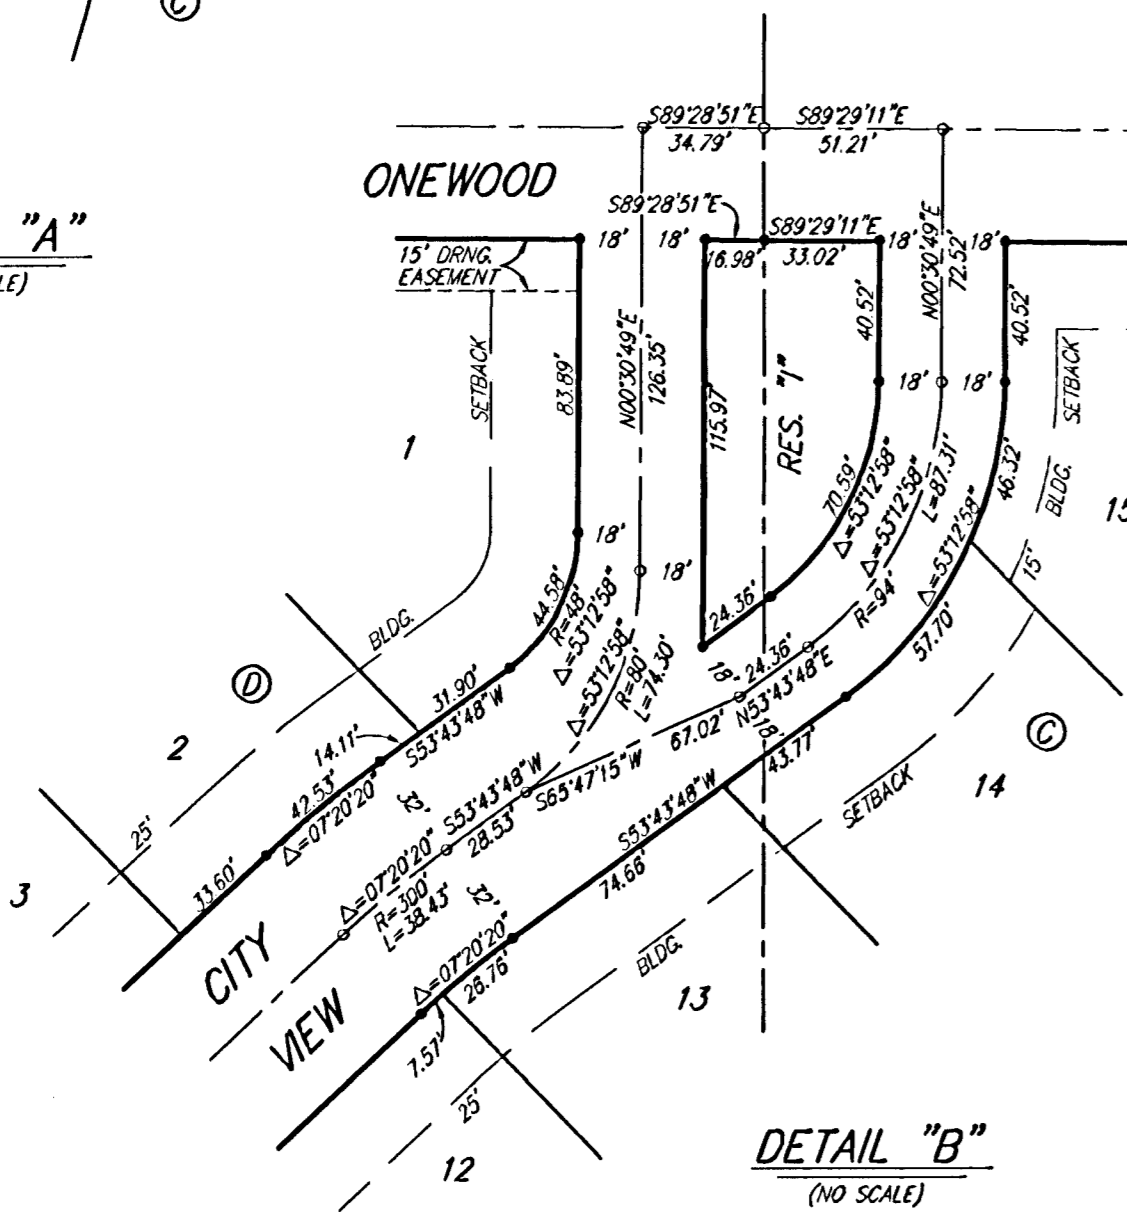
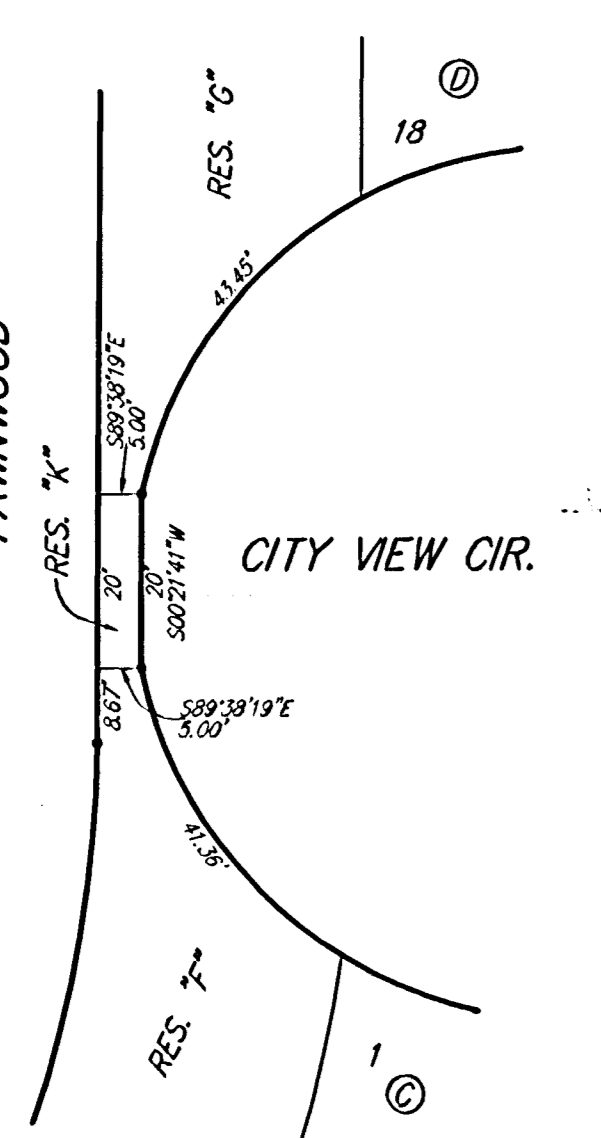


# AUBURN HILLS 16TH ADDITION WICHITA, SEDGWICK COUNTY, KANSAS

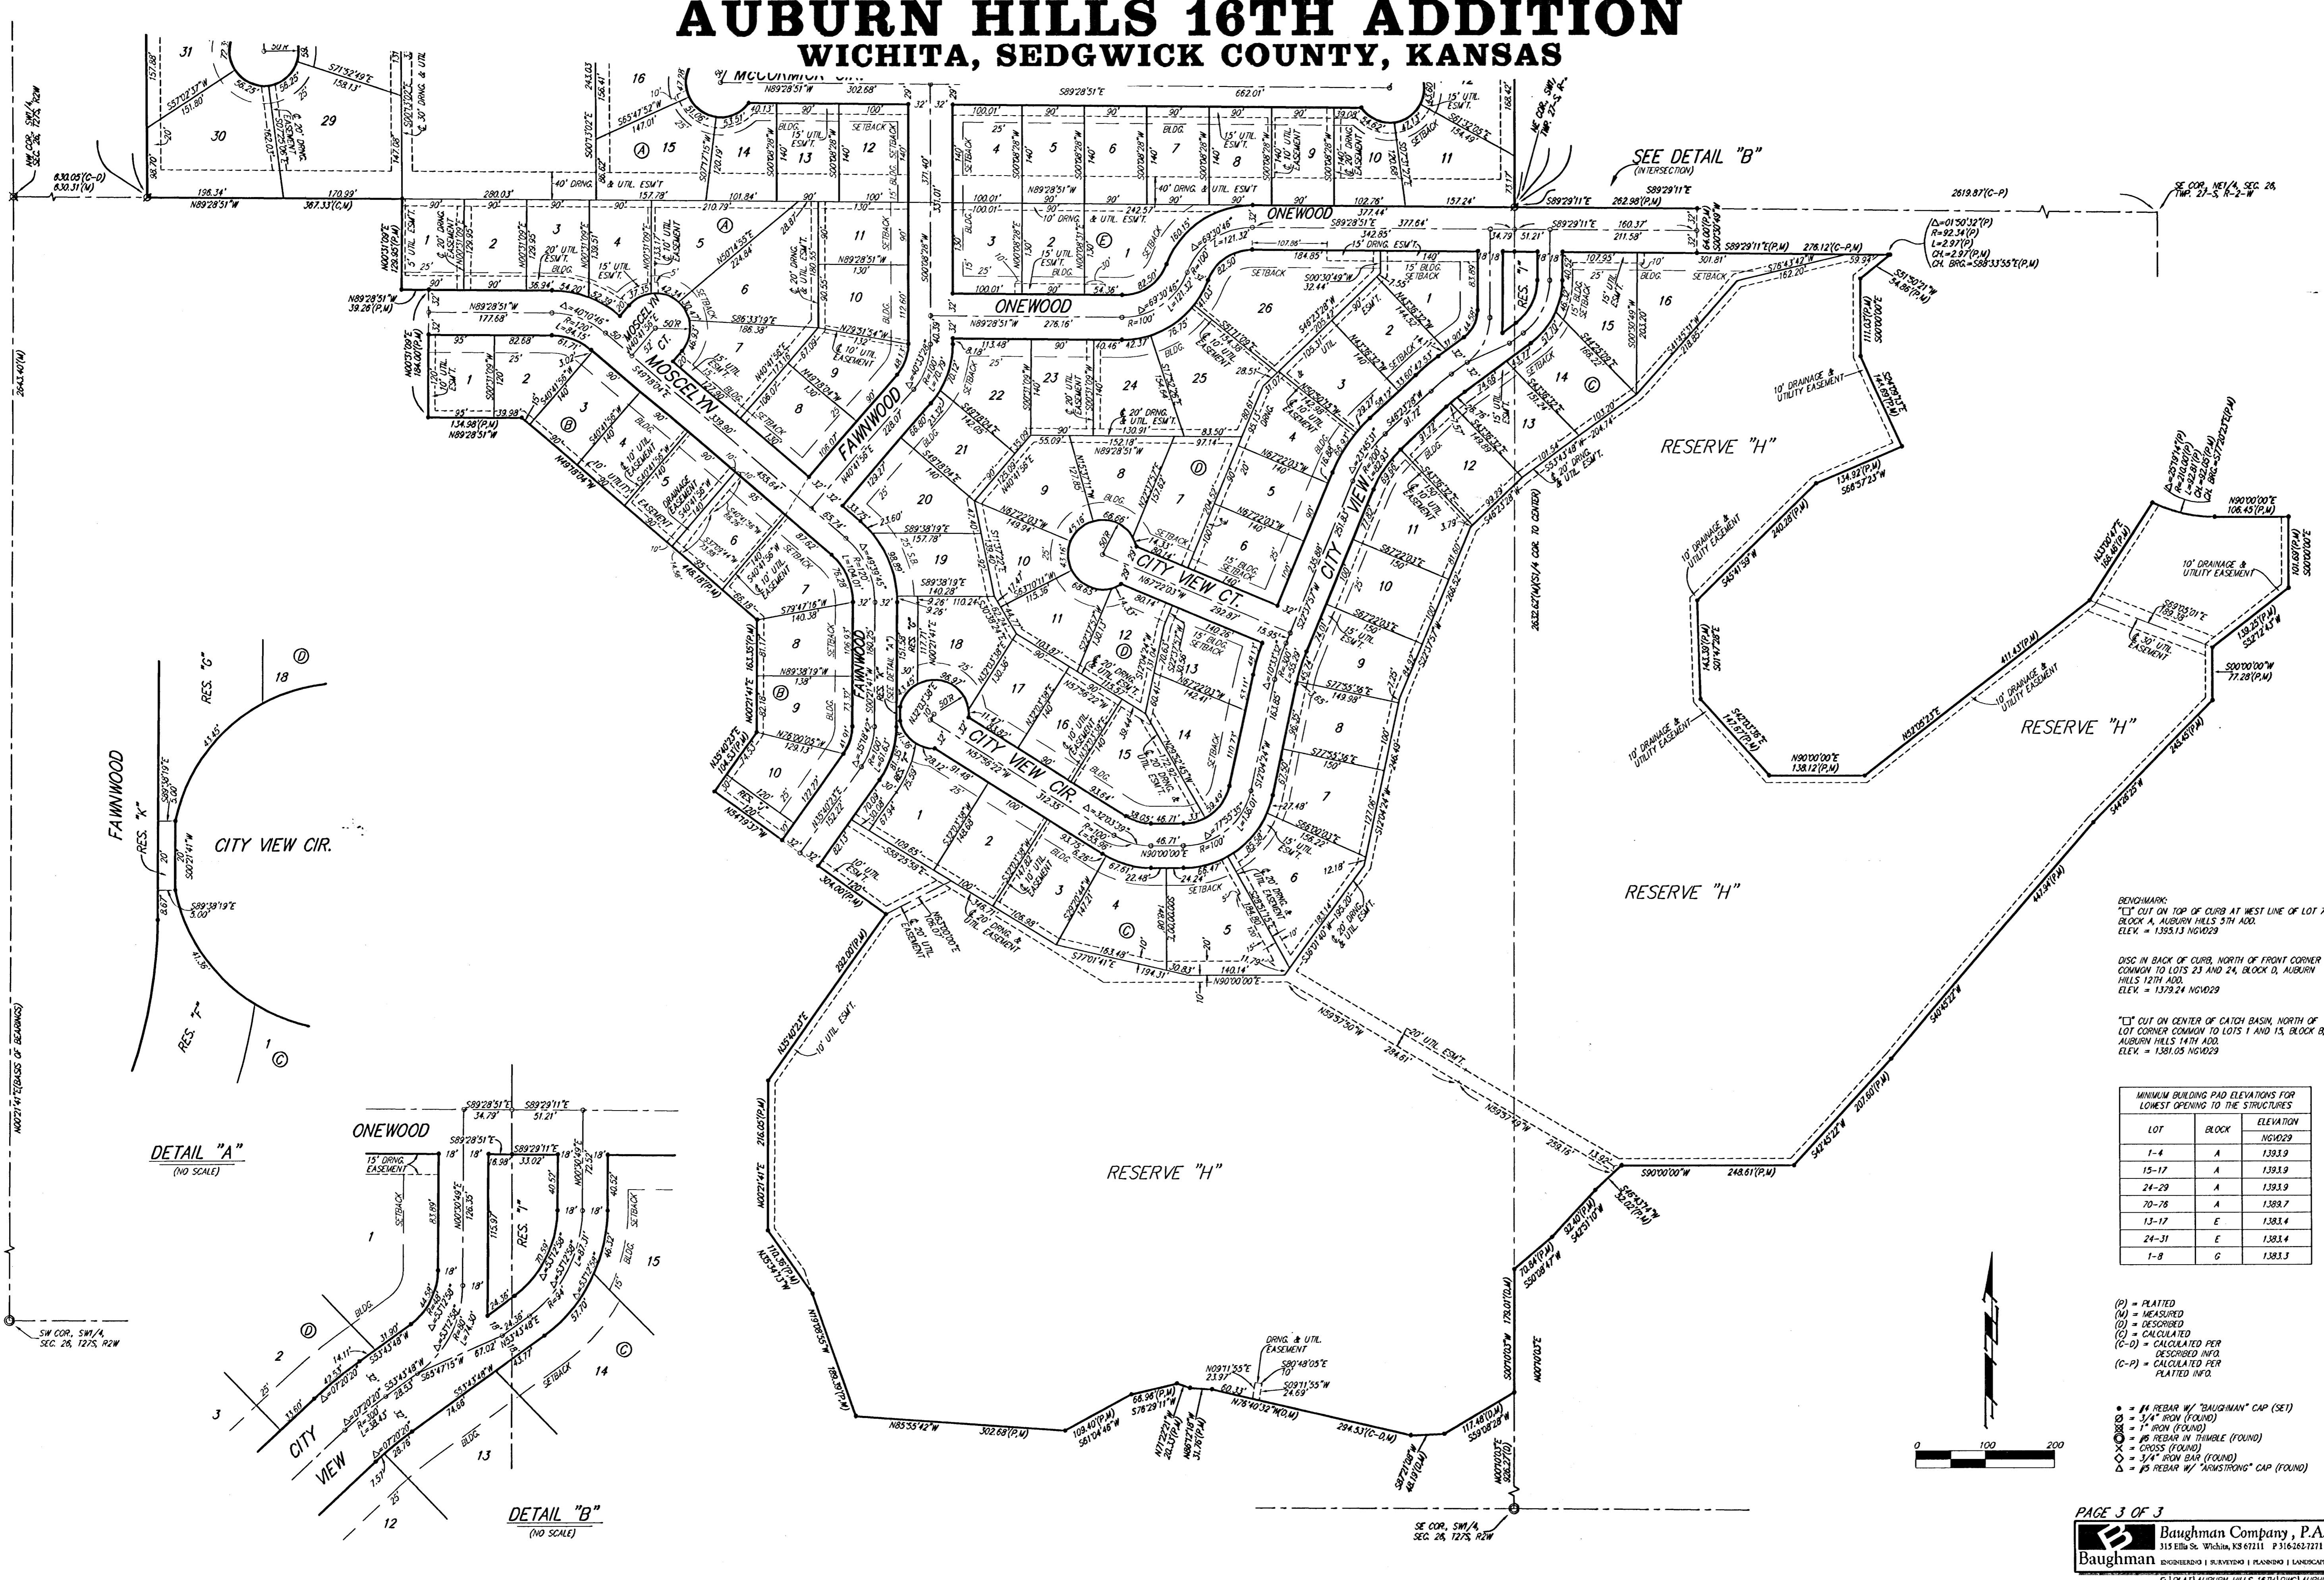


BENCHMARK:  
 "1" OUT ON TOP OF CURB AT WEST LINE OF LOT 7,  
 BLOCK A, AUBURN HILLS 5TH ADD.  
 ELEV. = 1395.13 NGVD29

DISC IN BACK OF CURB, NORTH OF FRONT CORNER  
 COMMON TO LOTS 23 AND 24, BLOCK D, AUBURN  
 HILLS 12TH ADD.  
 ELEV. = 1379.24 NGVD29

"2" OUT ON CENTER OF CATCH BASIN, NORTH OF  
 LOT CORNER COMMON TO LOTS 1 AND 15, BLOCK B,  
 AUBURN HILLS 14TH ADD.  
 ELEV. = 1381.05 NGVD29

MINIMUM BUILDING PAD ELEVATIONS FOR LOWEST OPENING TO THE STRUCTURES		
LOT	BLOCK	ELEVATION NGVD29
1-4	A	1383.9
15-17	A	1383.9
24-29	A	1383.9
70-76	A	1389.7
13-17	E	1383.4
24-31	E	1383.4
1-8	G	1383.3

- (P) = PLATED
  - (M) = MEASURED
  - (D) = DESCRIBED
  - (C) = CALCULATED
  - (C-D) = CALCULATED PER  
DESCRIBED INFO
  - (C-P) = CALCULATED PER  
PLATED INFO.
- #4 REBAR W/ "BAUGHMAN" CAP (SET)
  - 3/4" IRON (FOUND)
  - ⊗ 1" IRON (FOUND)
  - ⊗ #6 REBAR IN TRIMBLE (FOUND)
  - ⊗ CROSS (FOUND)
  - 3/4" IRON BAR (FOUND)
  - △ #5 REBAR W/ "ARMSTRONG" CAP (FOUND)

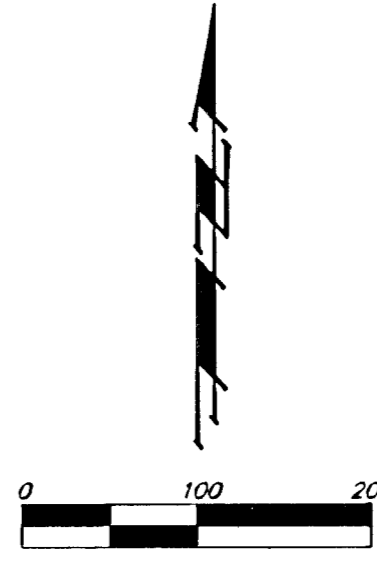

58-01-05-05

Lot 20 Cir App File 104