


Scale: 1" = 100'

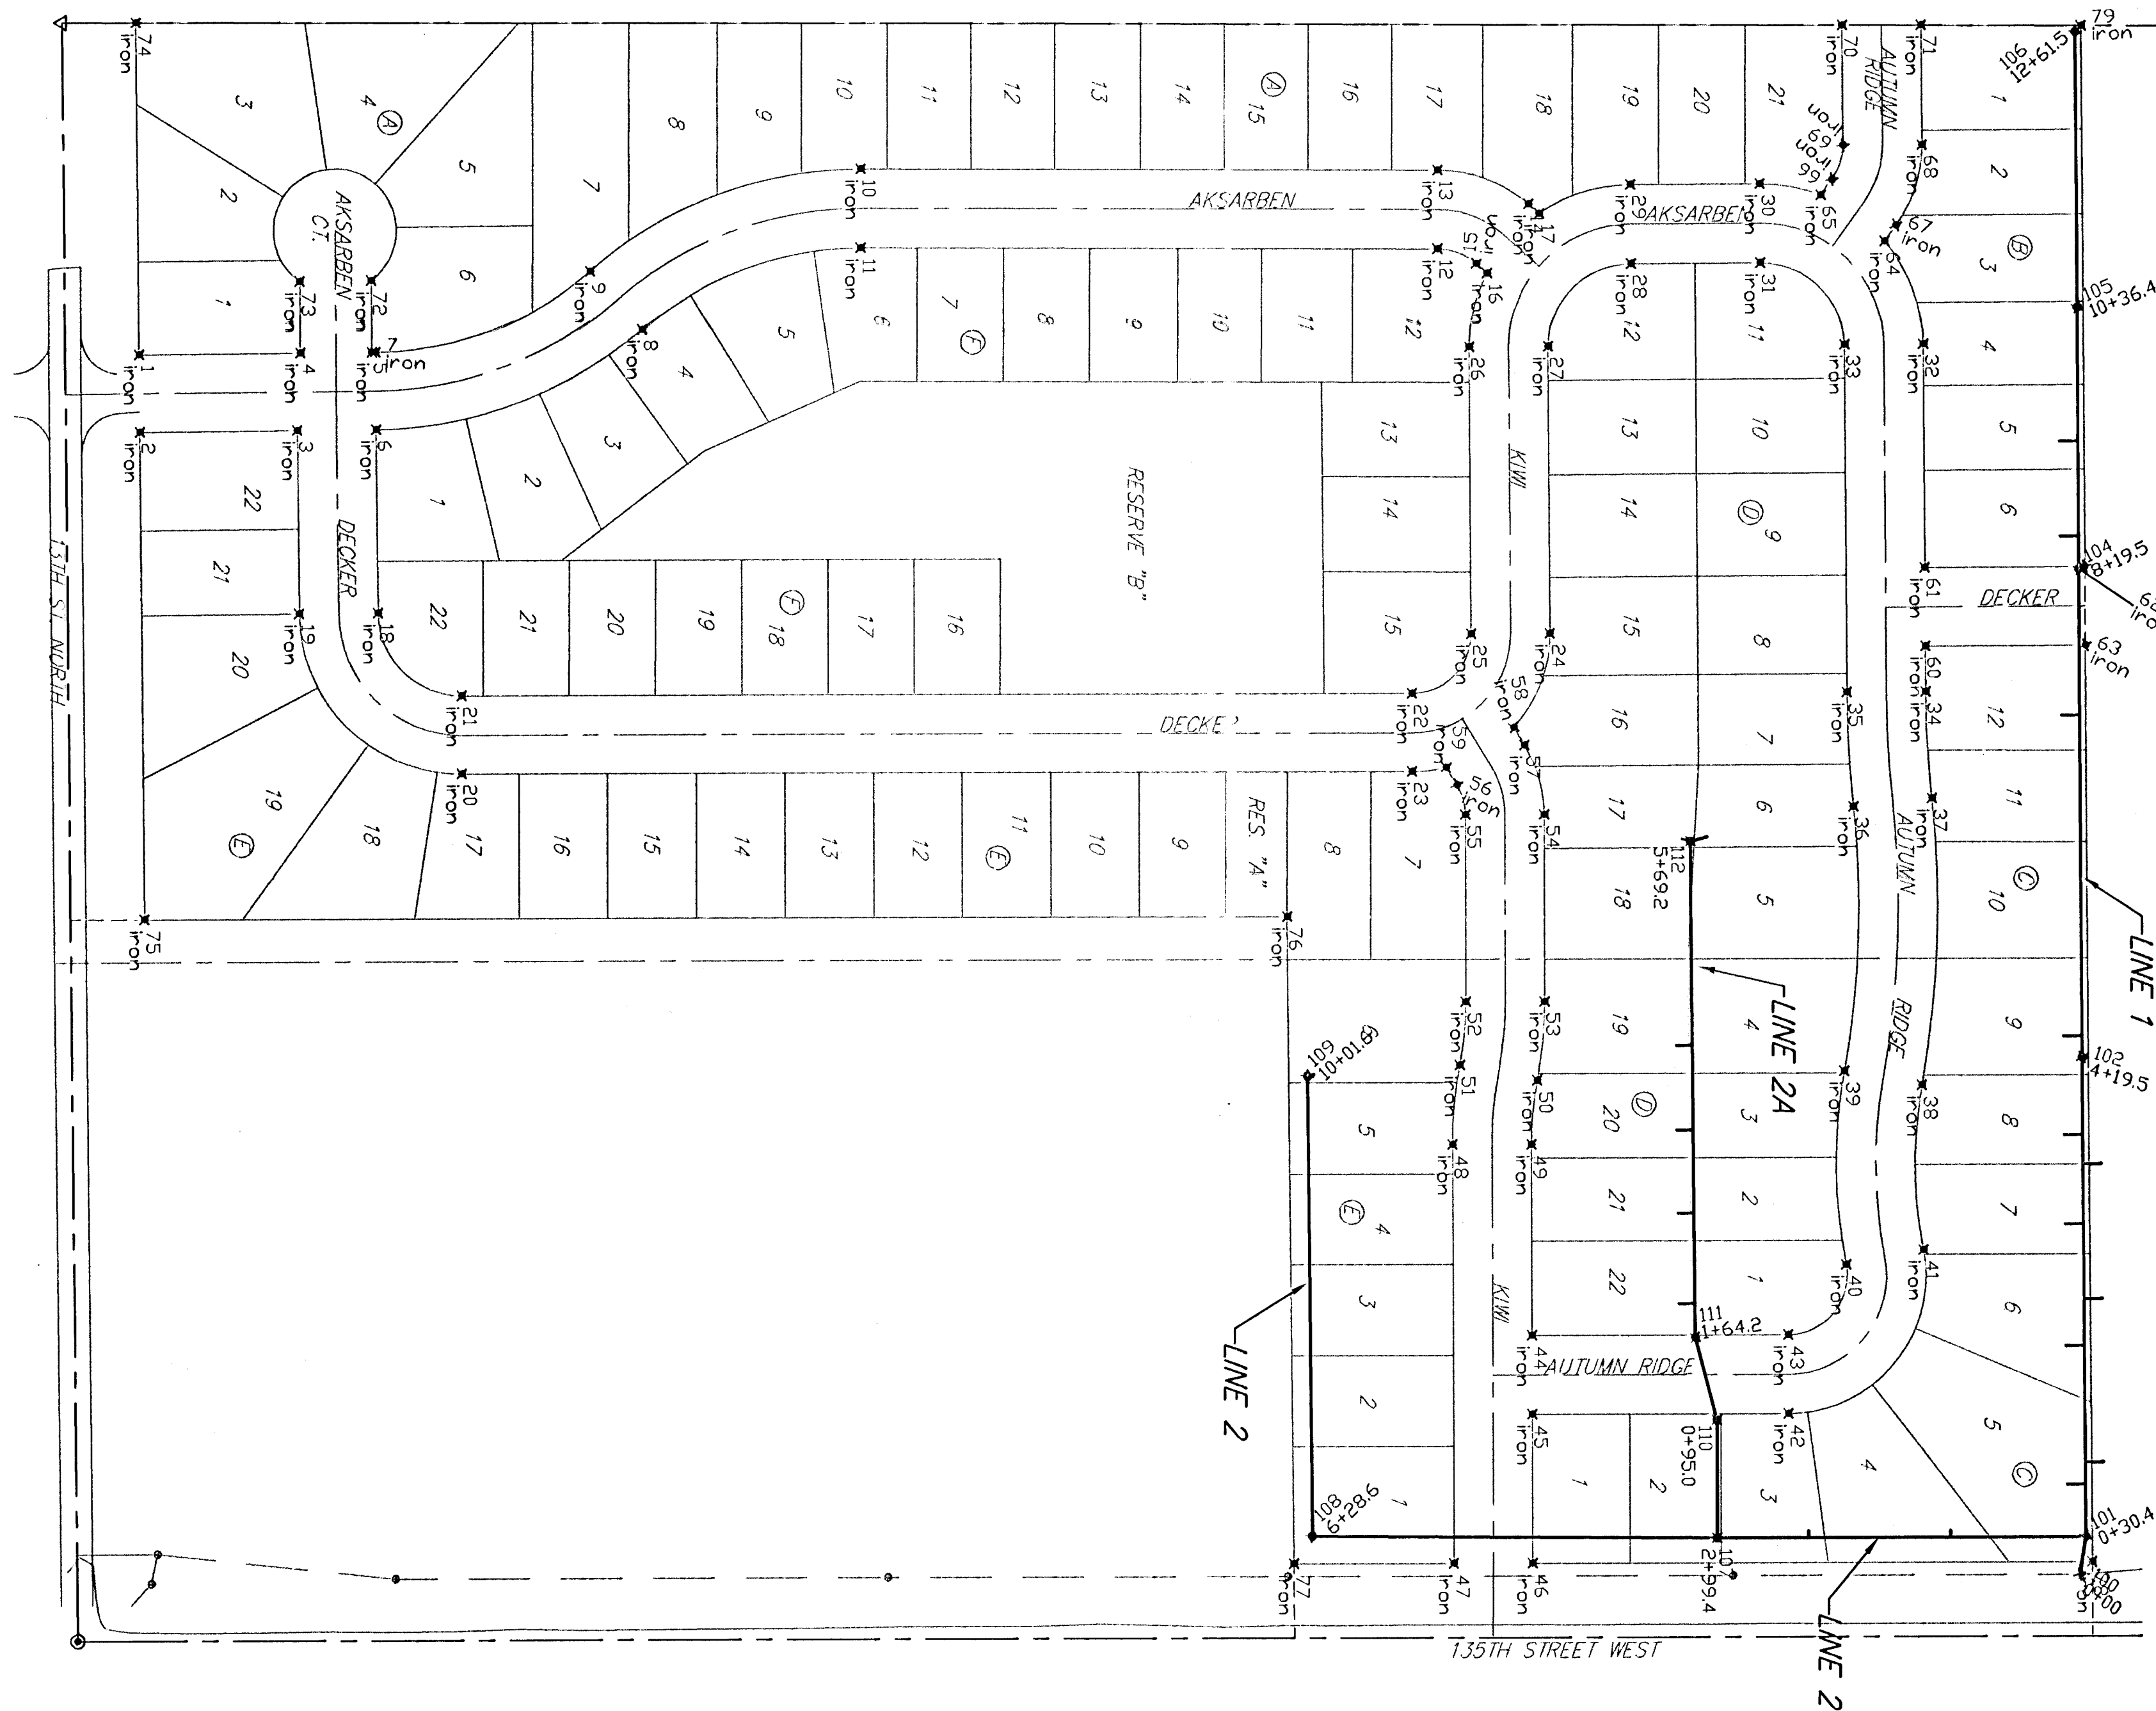

Pnt	Northing	Easting	Desc
1	5052.4971	3950.5828	Iron
2	5052.9547	4014.5812	Iron
3	5180.9514	4013.6659	Iron
4	5183.4937	3949.6460	Iron
5	5241.4922	3949.2313	Iron
6	5244.9498	4013.2082	Iron
7	5244.4921	3949.2098	Iron
8	5461.2915	3930.9914	Iron
9	5419.1294	3882.8420	Iron
10	5639.0096	3800.6188	Iron
11	5638.7851	3864.6184	Iron
12	6107.7751	3866.2632	Iron
13	6107.9996	3802.2636	Iron
14	6181.5787	3830.1668	Iron
15	6139.3090	3878.2217	Iron
16	6148.0385	3885.8985	Iron
17	6190.3061	3837.8435	Iron
18	5246.0248	4163.5320	Iron
19	5182.0264	4163.9897	Iron
20	5314.0039	4295.0457	Iron
21	5314.0132	4231.0457	Iron
22	6086.3876	4231.1576	Iron
23	6086.3783	4295.1576	Iron
24	6198.3934	4182.6522	Iron
25	6134.3940	4182.9410	Iron
26	6133.3294	3947.0473	Iron
27	6197.3288	3946.7585	Iron
28	6265.0212	3878.4523	Iron
29	6264.7324	3814.4529	Iron
30	6369.6840	3813.9793	Iron
31	6369.9728	3877.9786	Iron
32	6502.2784	3945.3822	Iron
33	6432.2790	3945.6710	Iron
34	6503.5654	4230.5646	Iron
35	6439.5661	4230.8534	Iron
36	6444.7549	4324.9459	Iron
37	6508.3979	4318.1958	Iron
38	6499.9283	4553.0616	Iron
39	6436.9368	4541.7479	Iron
40	6437.8027	4699.1957	Iron
41	6500.6660	4687.1868	Iron
42	6390.6390	4820.2024	Iron
43	6390.6483	4756.2024	Iron
44	6182.2978	4756.1721	Iron
45	6182.2885	4820.1721	Iron
46	6182.2711	4940.1721	Iron
47	6118.2711	4940.1627	Iron
48	6118.3205	4600.1626	Iron
49	6182.3205	4600.1720	Iron
50	6187.3154	4548.7106	Iron
51	6124.5082	4536.4120	Iron
52	6129.5030	4484.9504	Iron
53	6193.5030	4484.9597	Iron
54	6193.5253	4330.9307	Iron
55	6129.5253	4330.9214	Iron
56	6122.7238	4306.2835	Iron
57	6177.6551	4273.4421	Iron
58	6168.9367	4258.8595	Iron
59	6114.0054	4291.7009	Iron
60	6503.3990	4193.6944	Iron
61	6503.1102	4129.6951	Iron
62	6633.1425	4129.1082	Iron
63	6633.4313	4193.1076	Iron
64	6471.1591	3880.8465	Iron
65	6419.2572	3823.4006	Iron
66	6428.4688	3810.6330	Iron
67	6480.3706	3848.0789	Iron
68	6501.5412	3782.0431	Iron
69	6437.5419	3782.3319	Iron
70	6437.0955	3683.4170	Iron
71	6501.0960	3683.3849	Iron
72	5241.0660	3889.6258	Iron
73	5183.0675	3890.0406	Iron
74	5050.5518	3678.5542	Iron
75	5053.8182	4415.0083	Iron
76	5984.5131	4415.1429	Iron
77	5988.2676	4940.1438	Iron
78	6636.8032	4940.2382	Iron
79	6631.1341	3684.0976	Iron

Pnt	Northing	Easting	Desc
100	6626.8482	4950.2366	0+00
101	6631.7128	4920.2375	0+30.4
102	6629.9568	4531.1500	4+19.5
104	6628.1516	4131.1541	8+19.5
105	6627.1724	3914.2035	10+36.4
106	6626.1564	3689.0801	12+61.5
107	6332.2740	4920.1939	2+99.4
108	6003.1107	4918.1460	6+28.6
109	6000.4432	4545.1456	10+01.6
110	6332.2878	4825.1939	0+95.0
111	6314.9748	4758.1914	1+84.2
112	6312.0789	4353.2447	5+69.2

Baughman

Copper Gate North Addition - Phase II

COORDINATE SHEET

SANITARY SEWER IMPROVEMENTS

Baughman Company, P.A. 315 Ellis St. Wichita, KS 67211 P 316-262-7271 F 316-262-0149

ENGINEERING | SURVEYING | PLANNING | LANDSCAPE ARCHITECTURE

PROJECT NUMBER 468-03974	DESIGN NBW/JAK	DRAWN TMS
REVISIONS	APPROVED NBW	DATE 7/26/06

SCALE
Noted

SHEET
15 OF 16

Copper Gate North Phase 2 SSSCords

0604E523