


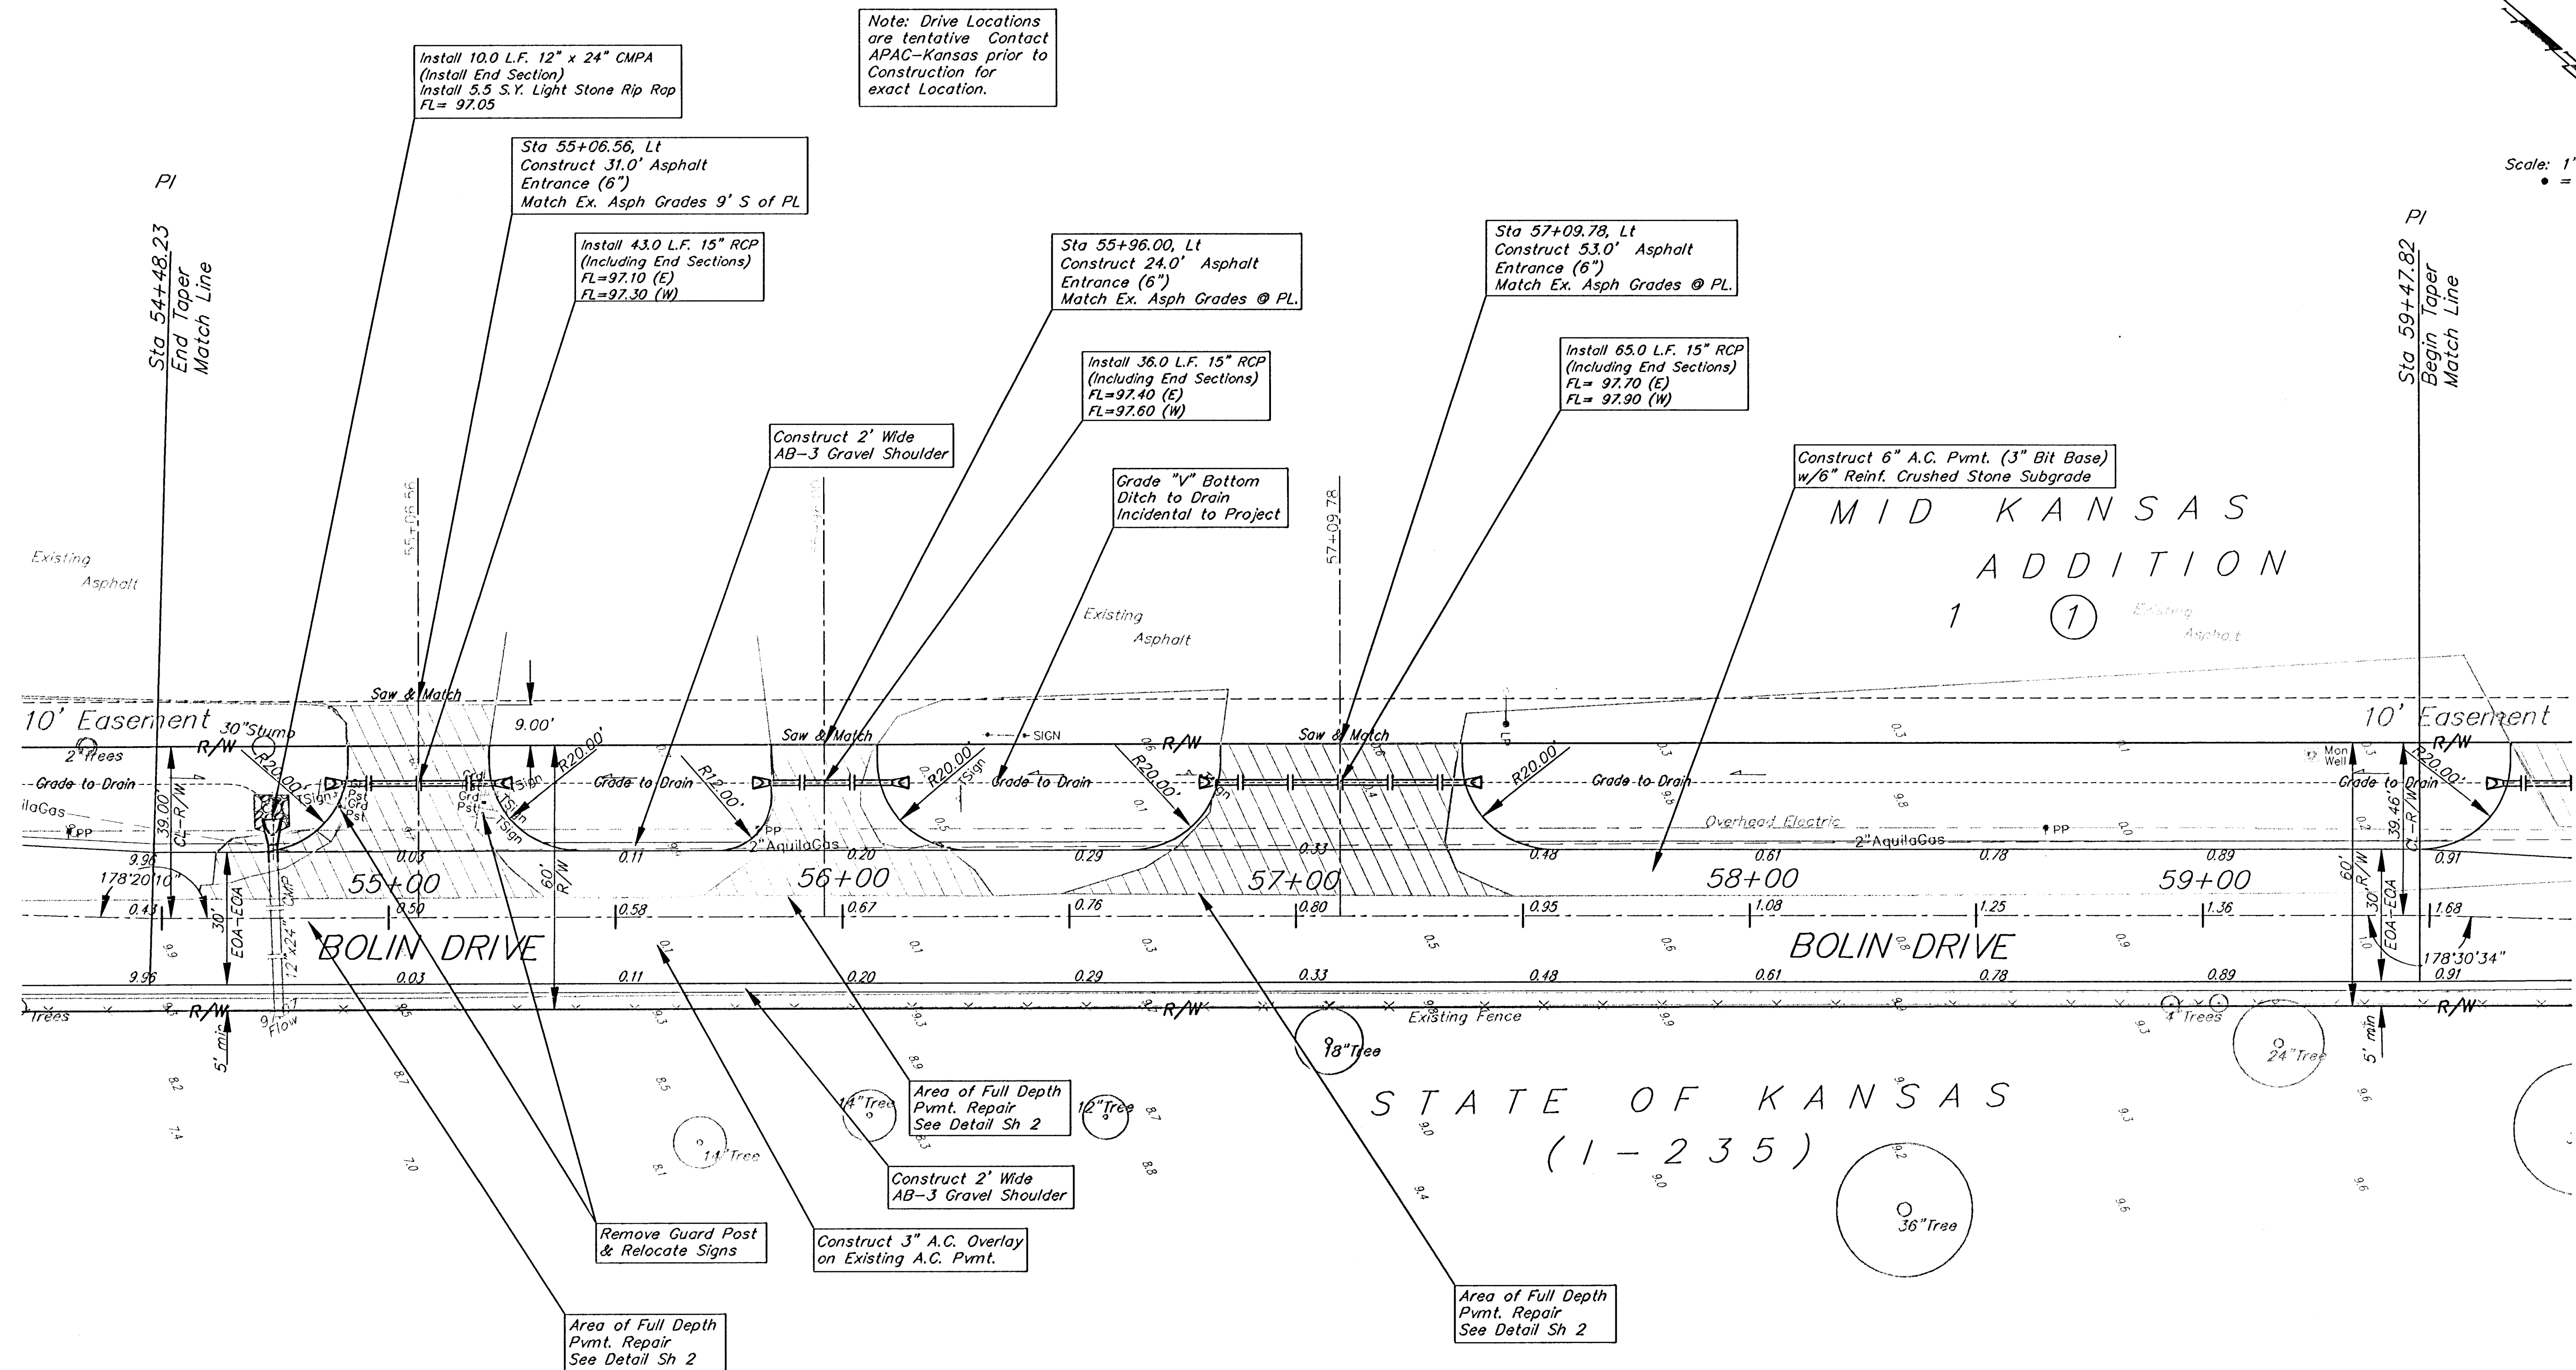

Note:
Pavement, Sidewalks, and
Etc. To Be Removed Are
Indicated By:

Baughman		BLUE LAKE ADDITION	
Baughman Company, P.A. 315 Elm St., Wichita, KS 67211 F 3163637271 F 3163637019		Bolin Drive	
ENGINEERING SURVEYING PLANNING LANDSCAPE ARCHITECTURE		Street Improvements	
PROJECT NUMBER 472-84078	DESIGN KK	DRAWN TCA	
REVISIONS:	APPROVED JFB	DATE 04/06	
	SCALE Noted	SHEET	
			5 OF 18
E:\eng\Bolin Drive-Blue Lake Add\Bolin_base.mxd.dwg			