


Note: Drive Locations are tentative. Contact APAC-Kansas prior to Construction for exact Location.

Scale: 1" = 20'
● = Iron

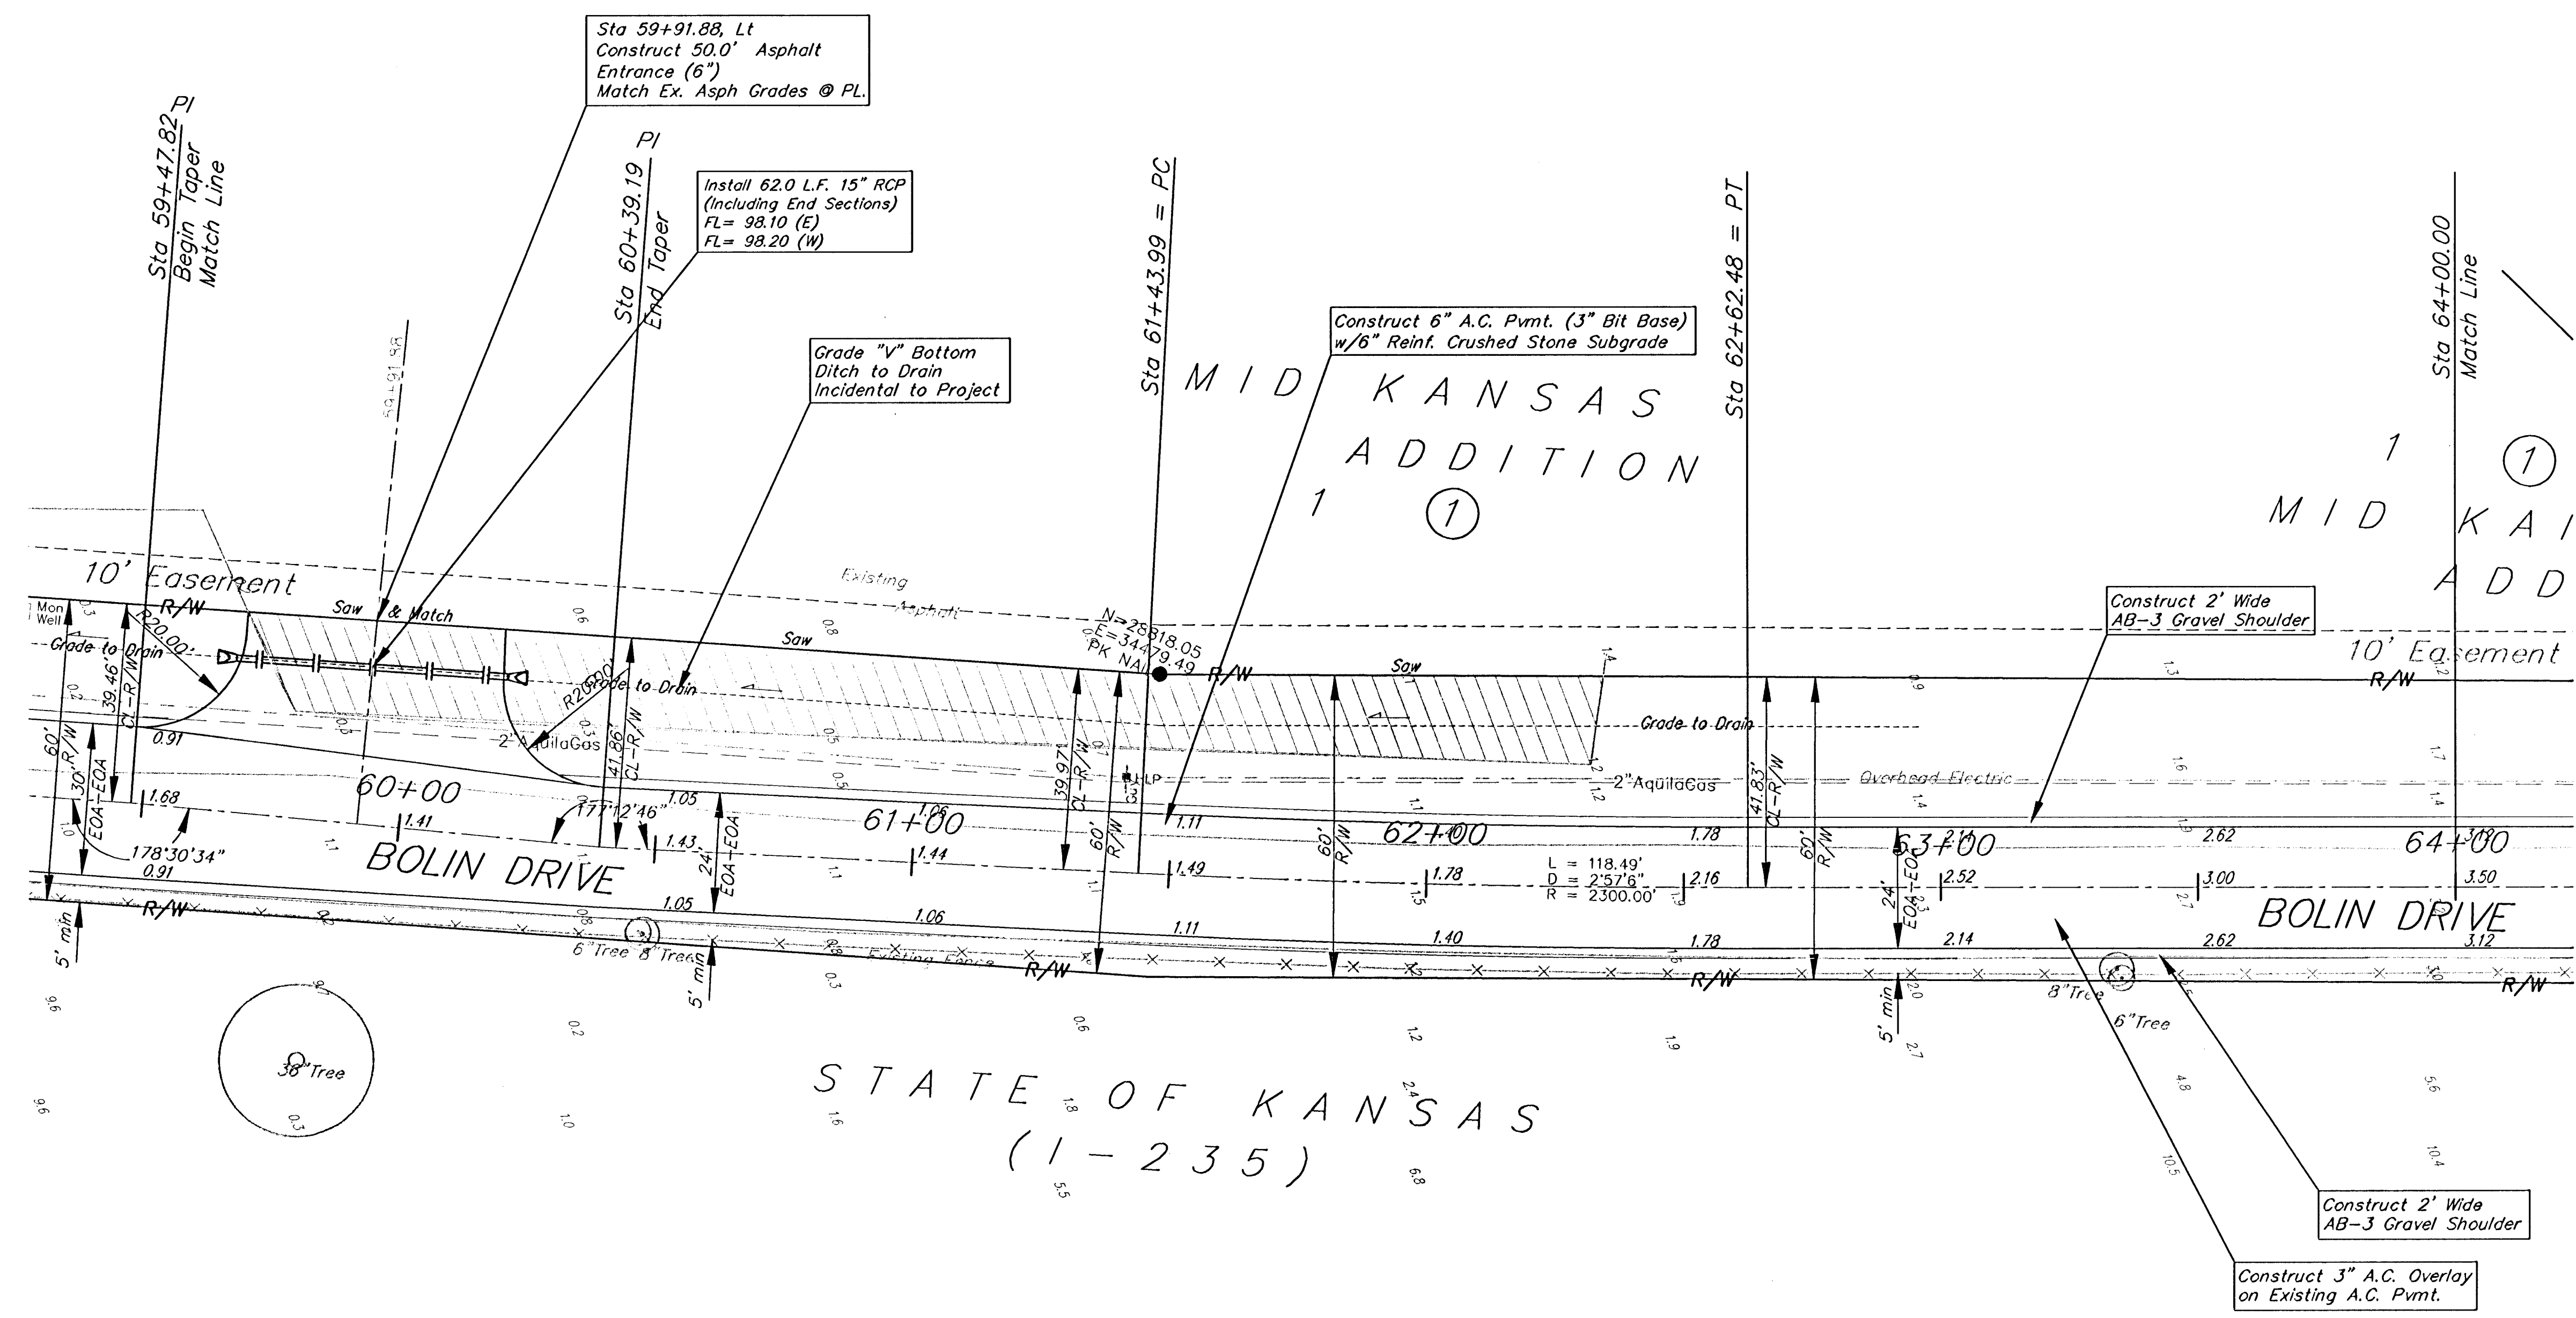

Note:
Pavement, Sidewalks, and
Etc. To Be Removed Are
Indicated By:



BLUE LAKE ADDITION
Bolin Drive
Street Improvements

Baughman Company, P.A. 319 Ellis St. Wichita, KS 67211 P 316.262.7171 F 316.262.0149
ENGINEERING | SURVEYING | PLANNING | LANDSCAPE ARCHITECTURE

PROJECT NUMBER 472-84078	DESIGN KK	DRAWN TCA
REVISIONS:	APPROVED JFB	DATE 04/06
	SCALE Noted	
	SHEET	

6 OF 18

E:\eng\Bolin Drive-Blue Lake Add\Bolin1_basemws.dwg