
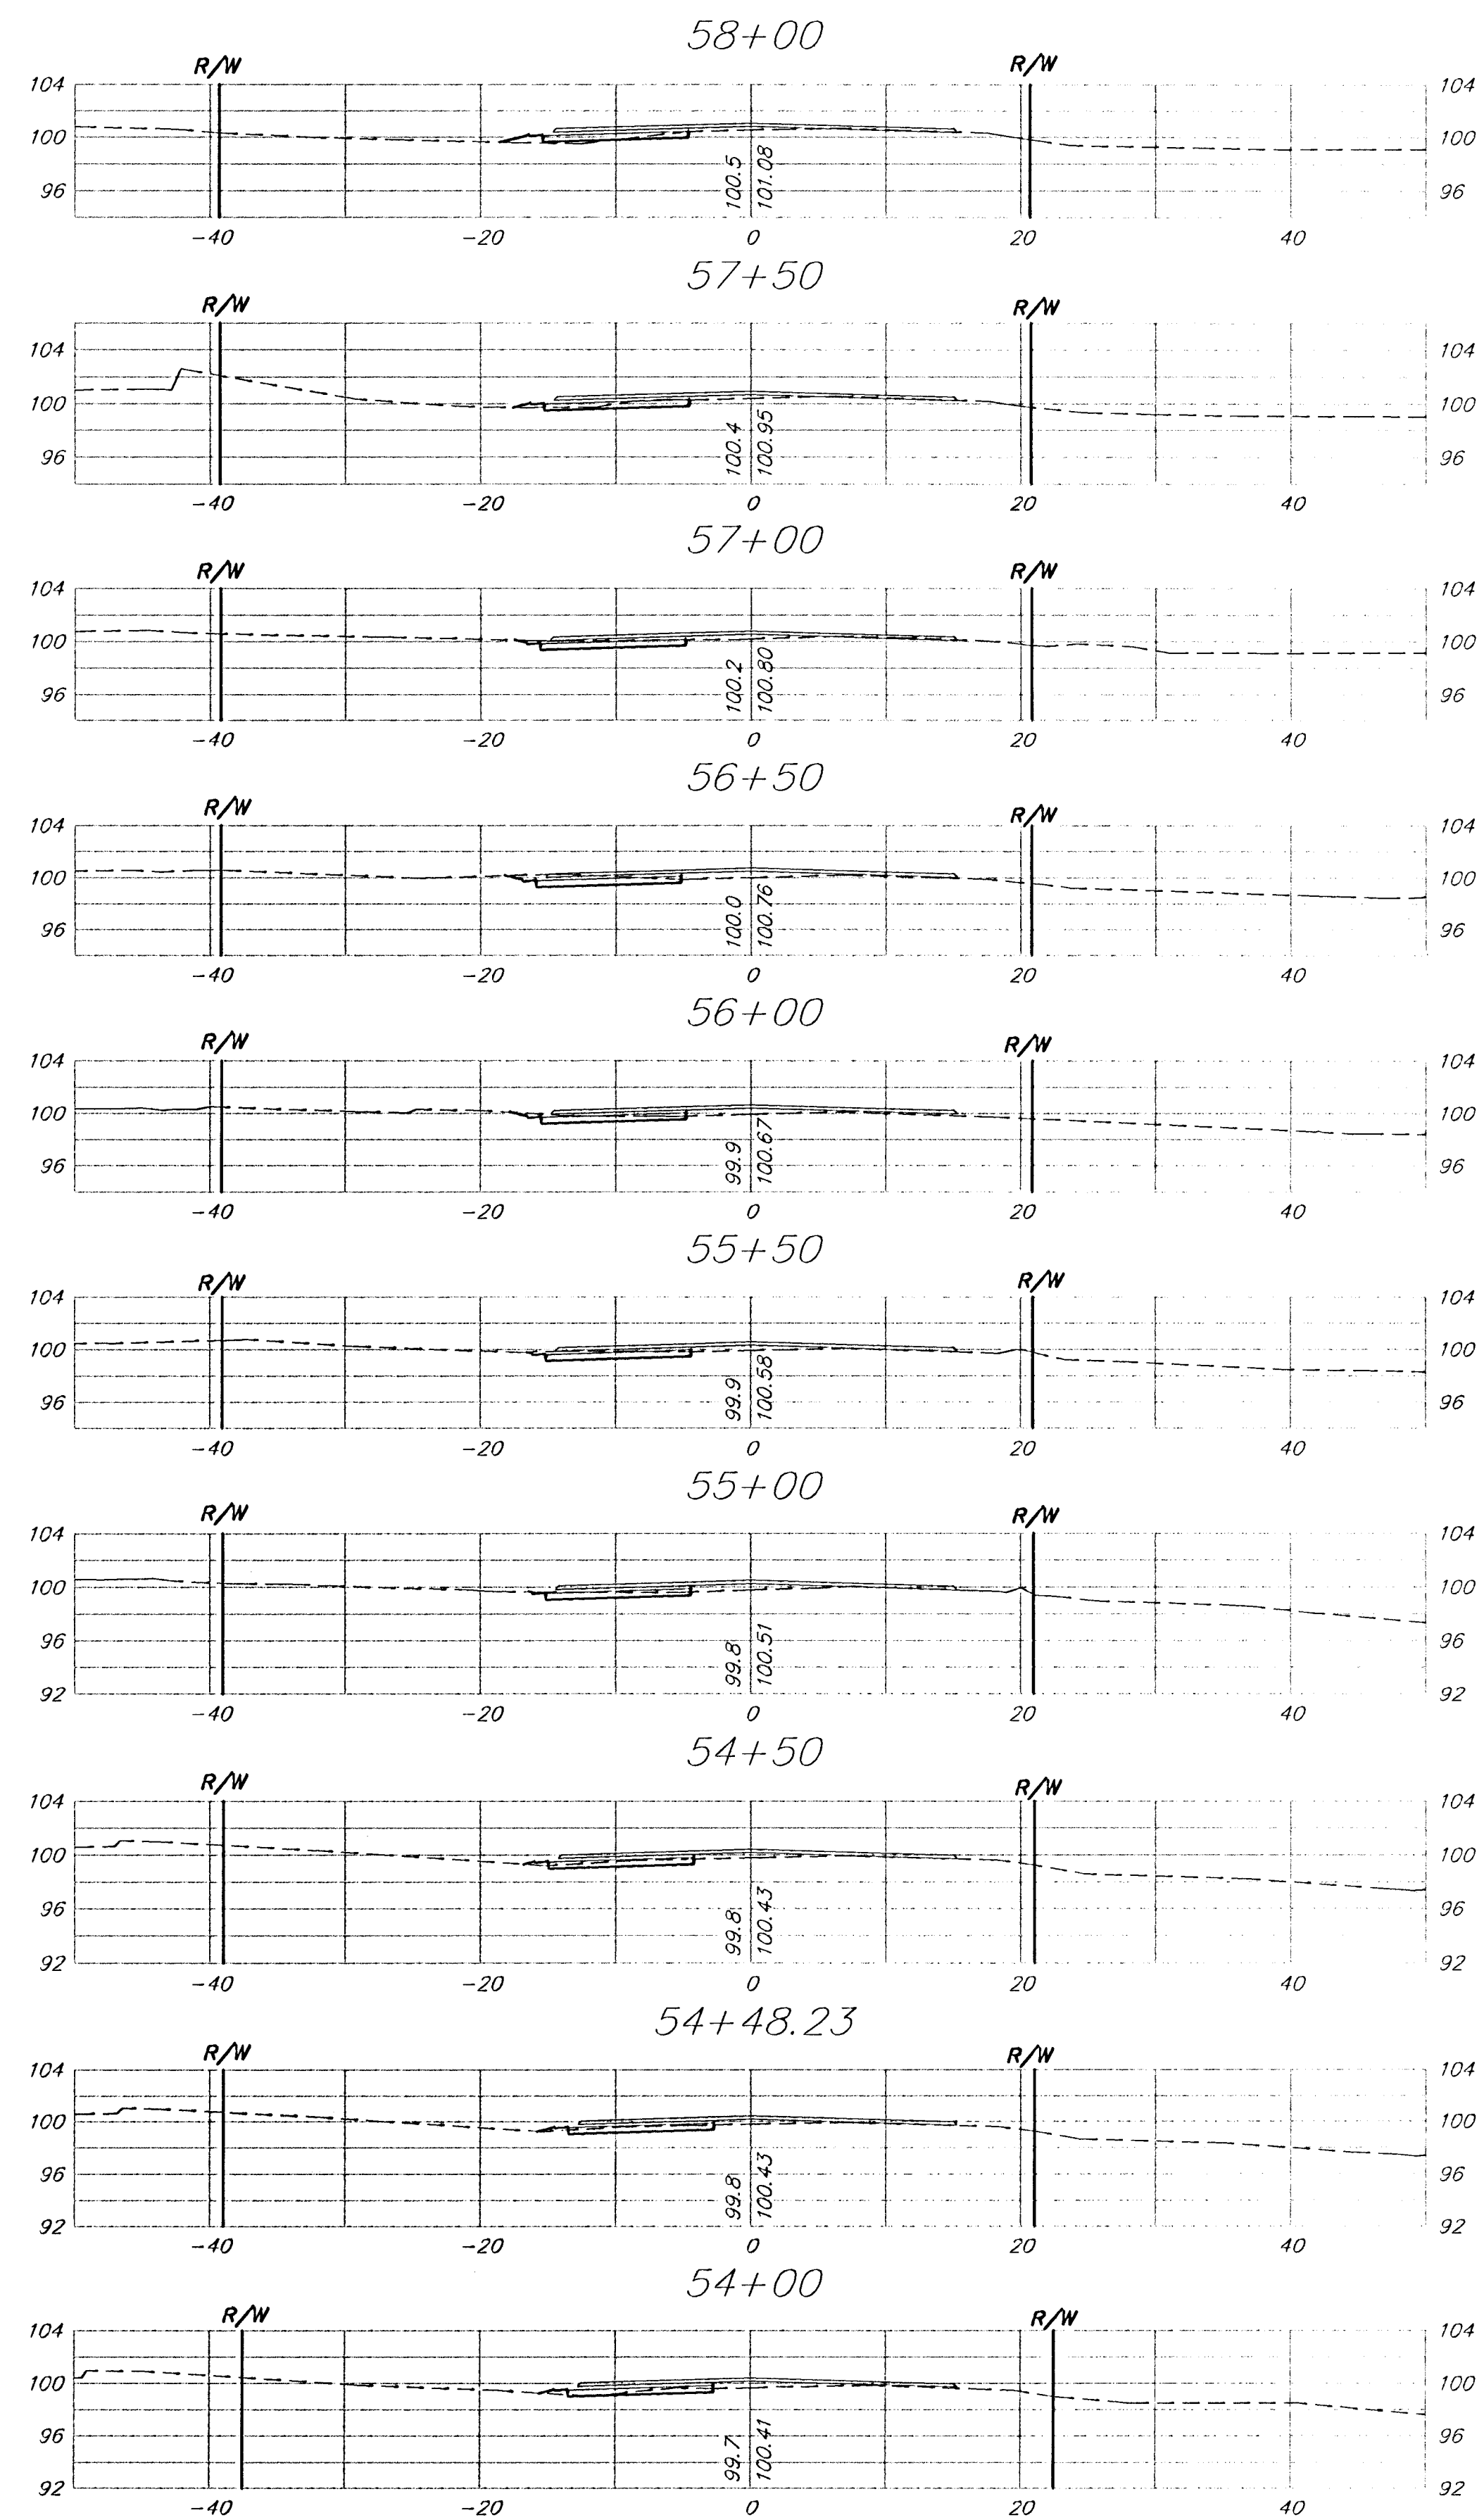


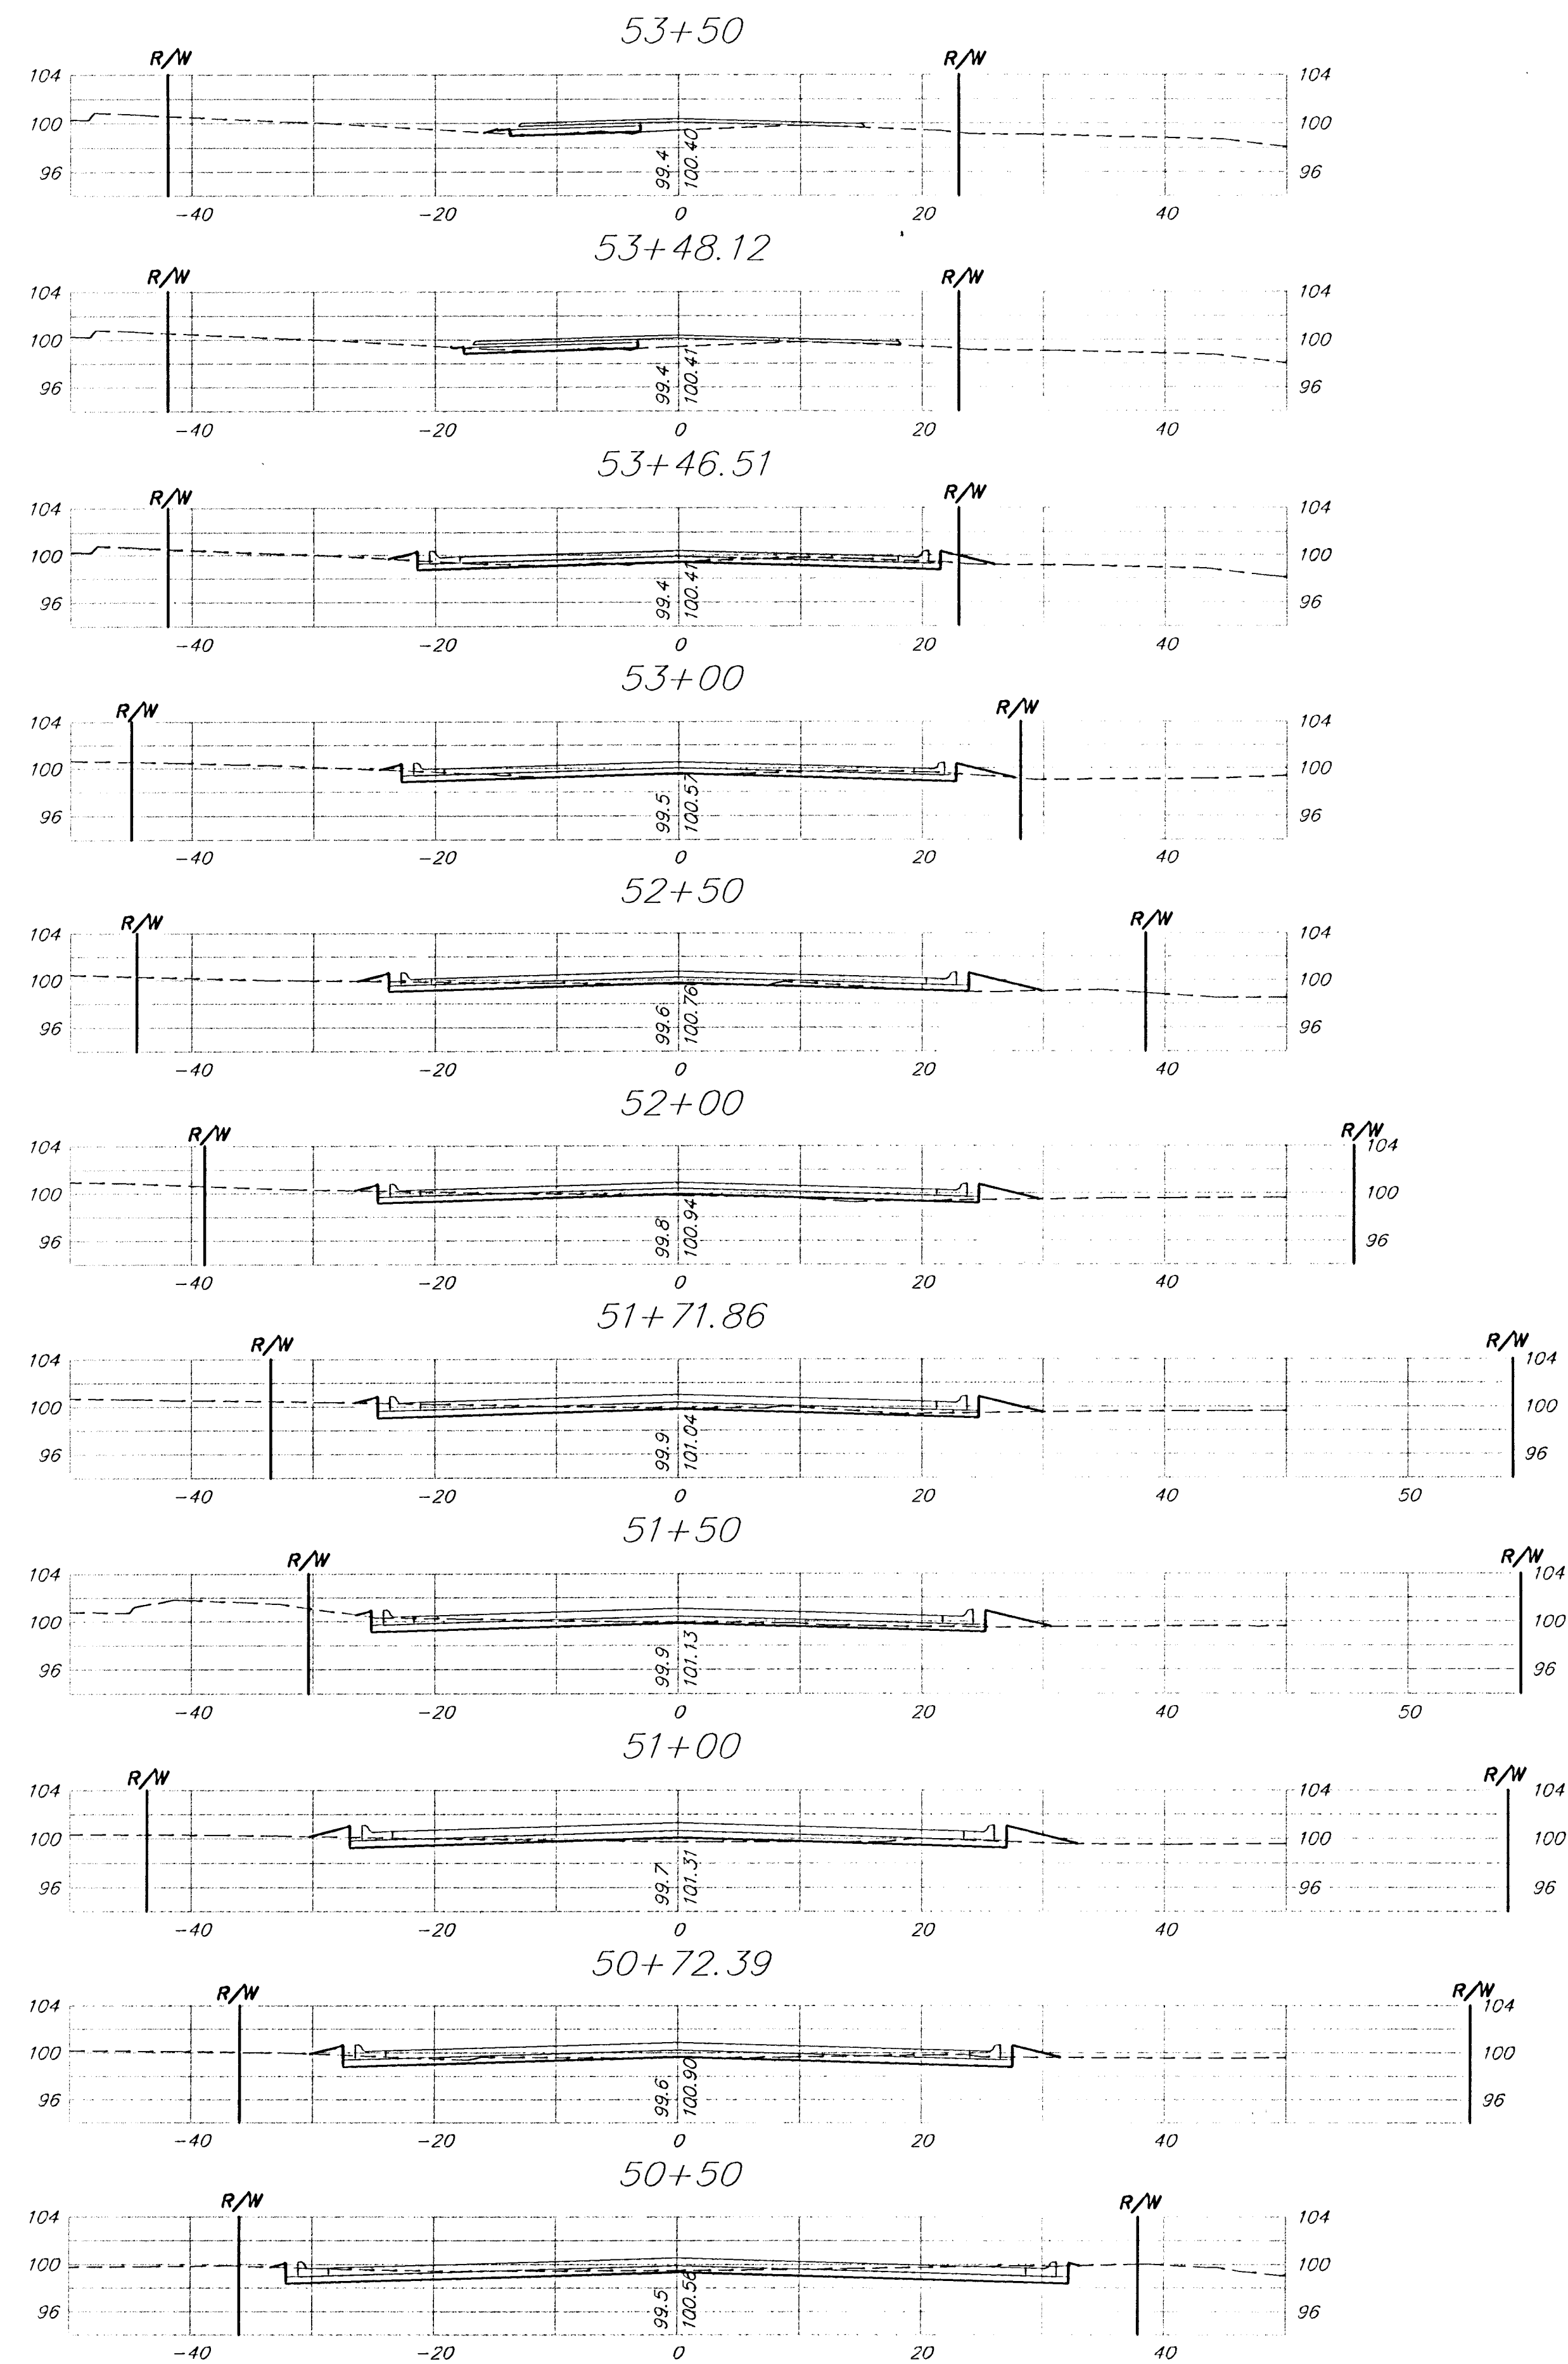

	BLUE LAKE ADDITION	
	Cross Sections	
Street Improvements		
Baughman Company, P.A. 319 Ella St. Wichita, KS 67211 P 3162627271 F 316282149 ENGINEERING SURVEYING PLANNING LANDSCAPE ARCHITECTURE		
PROJECT NUMBER 472-84078	DESIGN KK	DRAWN TCA
REVISIONS:	APPROVED JFB	DATE 04/06
	SCALE Noted	
	SHEET	14 OF 18
E:\eng\Bolin Drive Blue Lake Add\Bolin1_base.mxd 04-07-2005		