
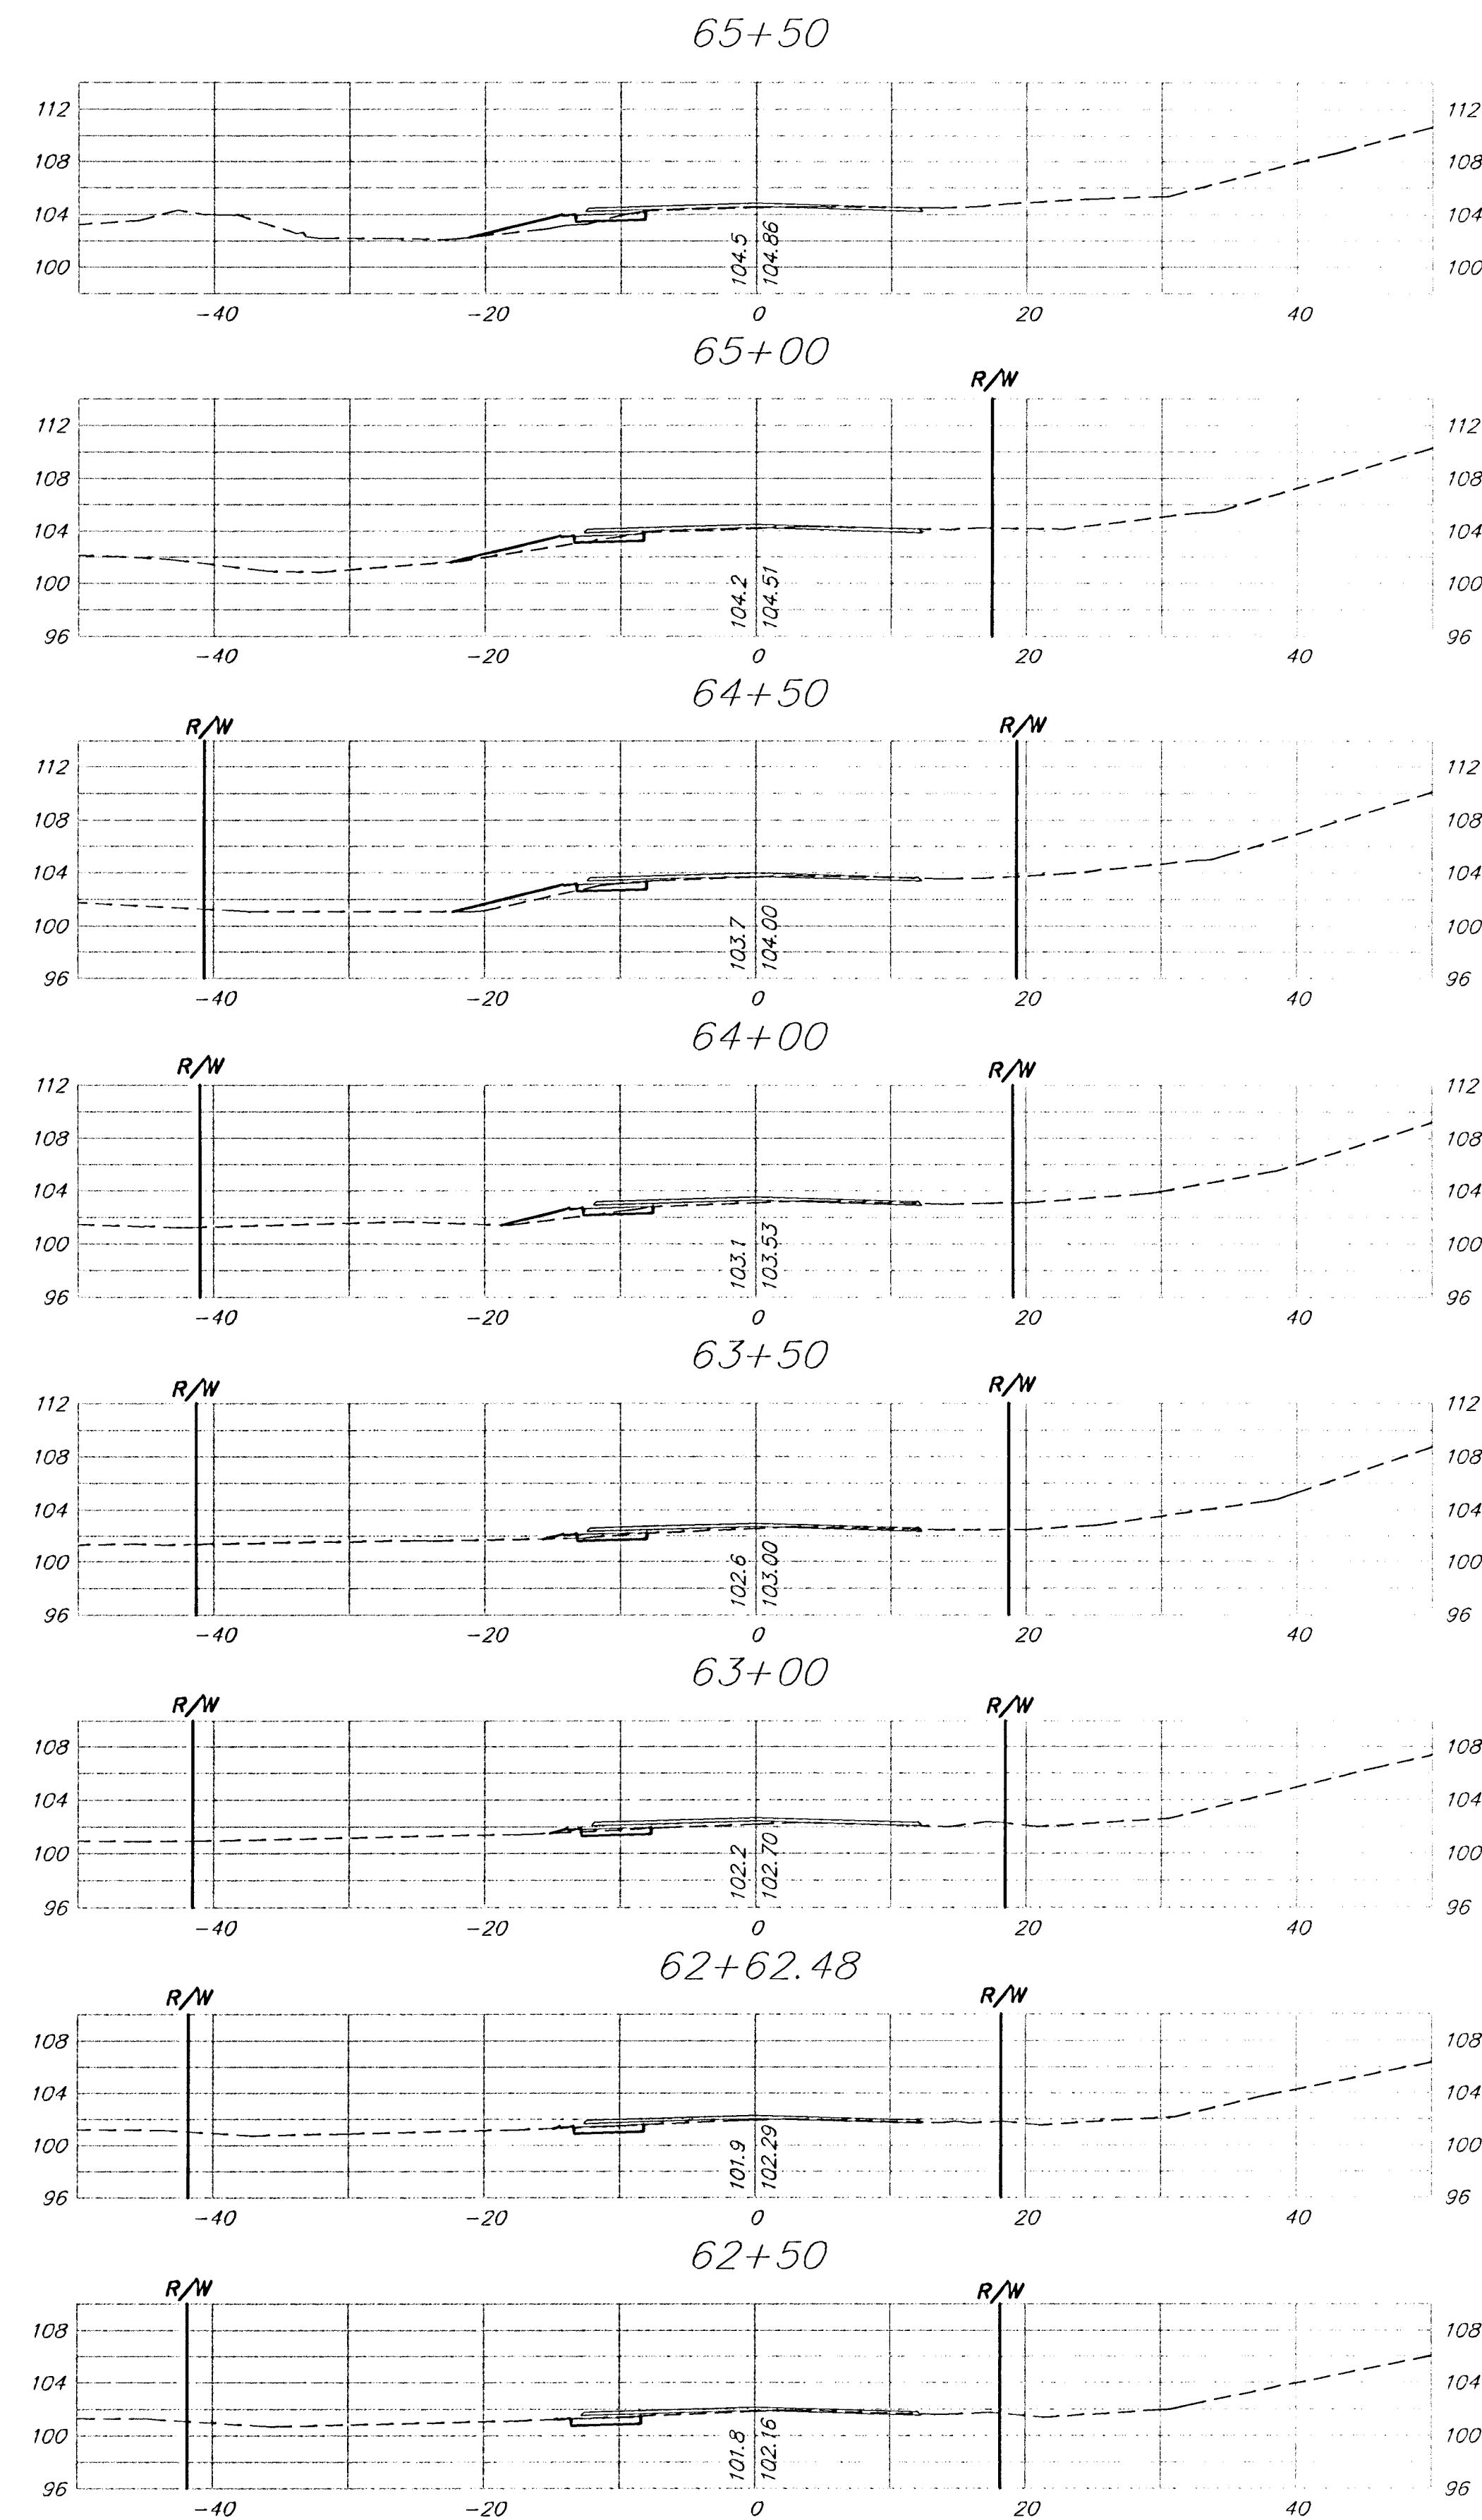


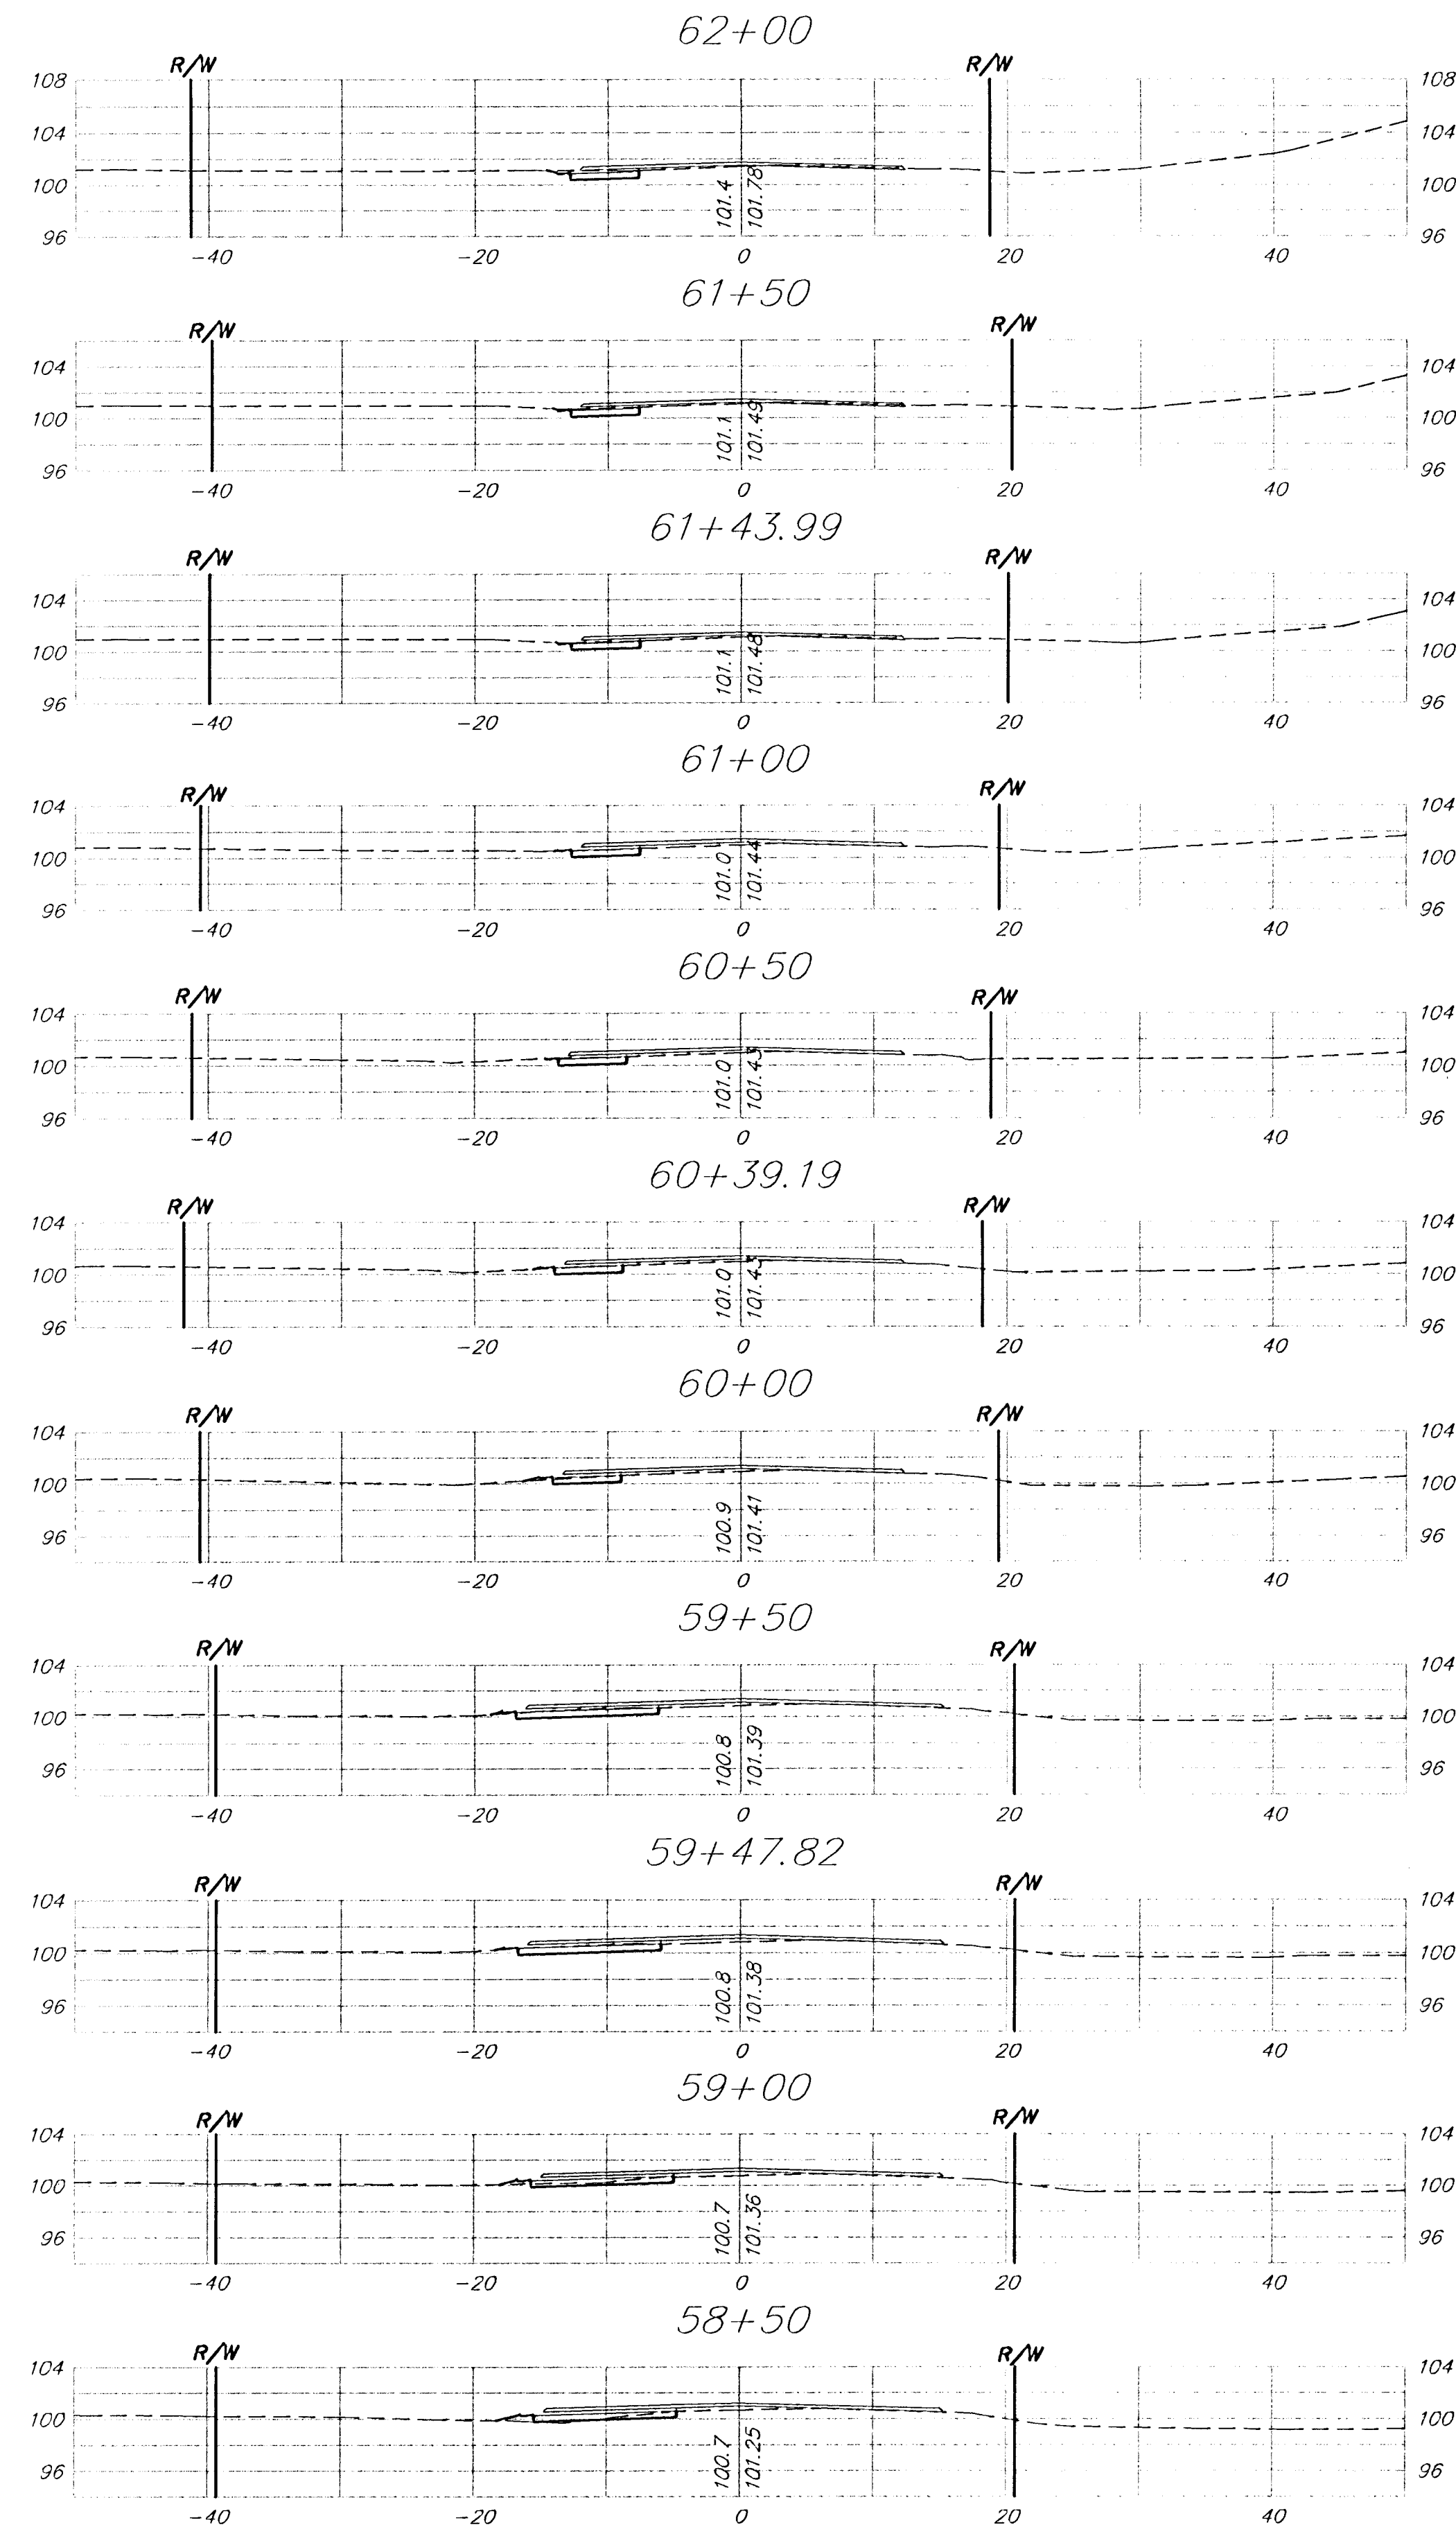

	BLUE LAKE ADDITION	
	Cross Sections	
Street Improvements		
Baughman Company, P.A. 315 Ellis St. White, KS 67111 P 3162627271 F 3162620149 ENGINEERING SURVEYING PLANNING LANDSCAPE ARCHITECTURE		
PROJECT NUMBER 472-84078	DESIGN KK	DRAWN TCA
REVISIONS	APPROVED JEB	DATE 04/06
	SCALE Noted	SHEET
		15 OF 18
E:\eng\Bolin Drive Blue Lake Add\Bolin1_basemws.dwg 04-07-E005		