


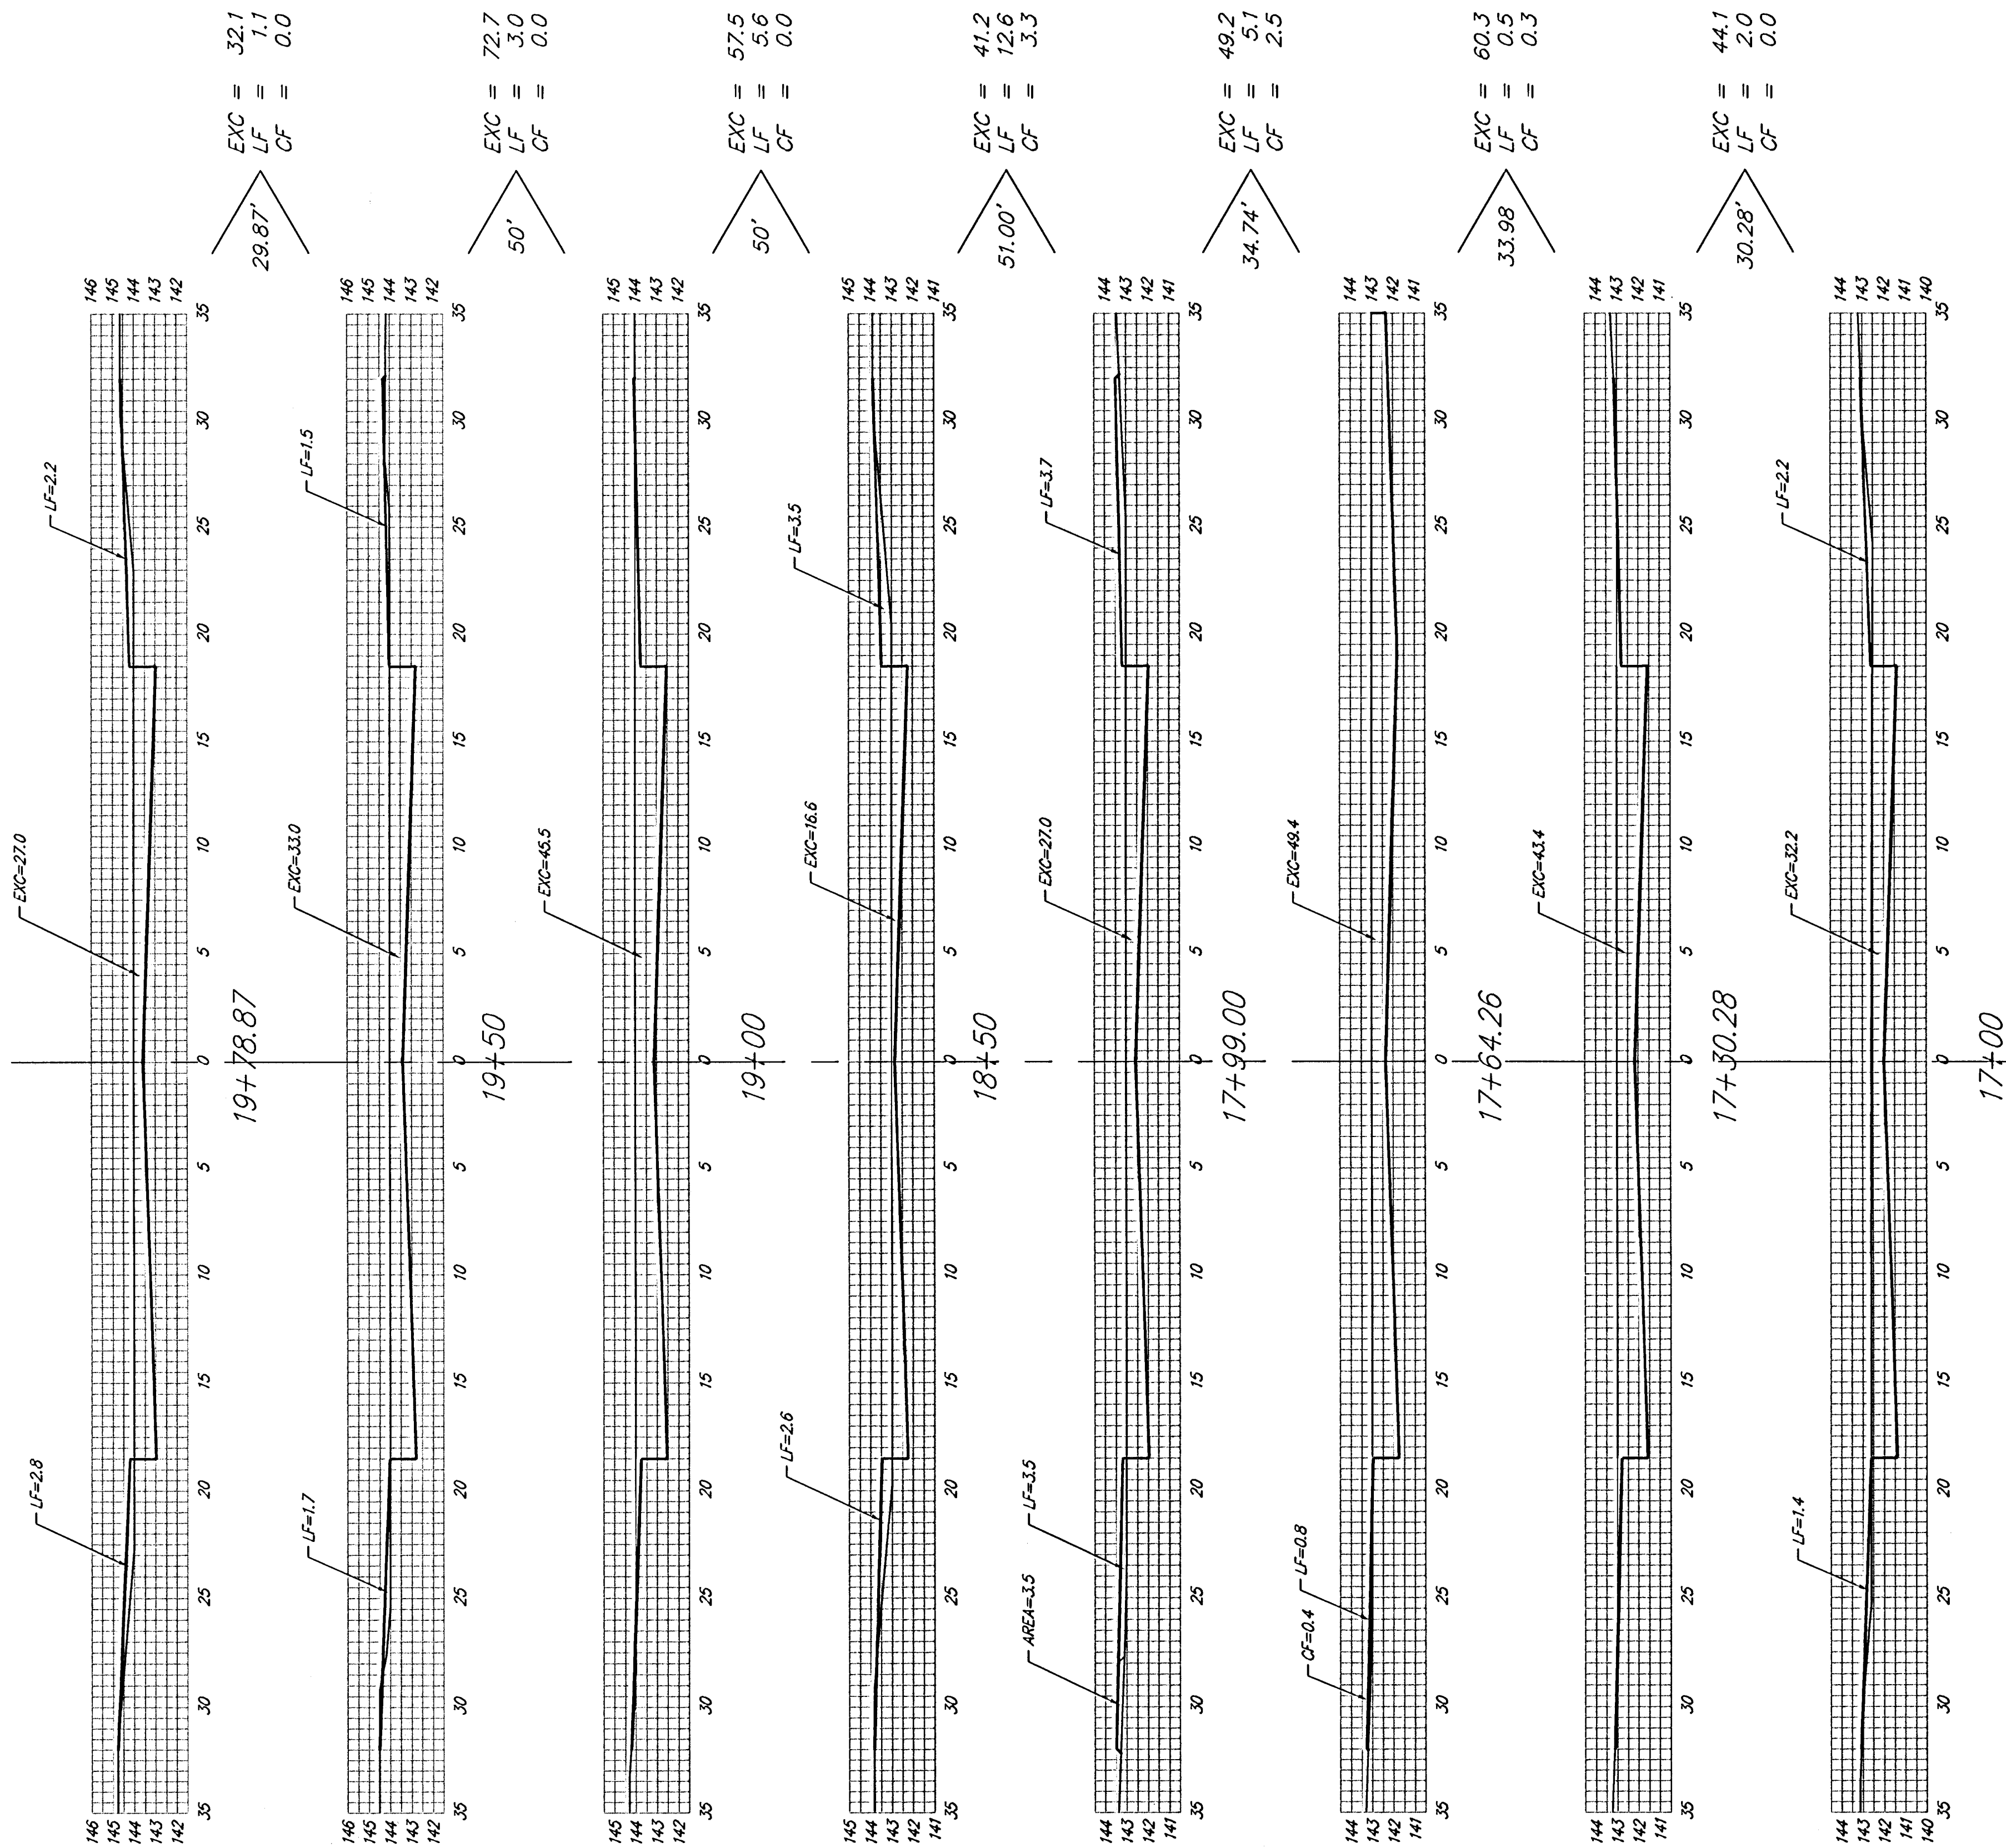

SHEET TOTAL:
 EXCAVATION = 356.9 C.Y.
 LOOSE FILL = 33.2 C.Y.
 COMPACTED FILL = 6.1 C.Y.

