


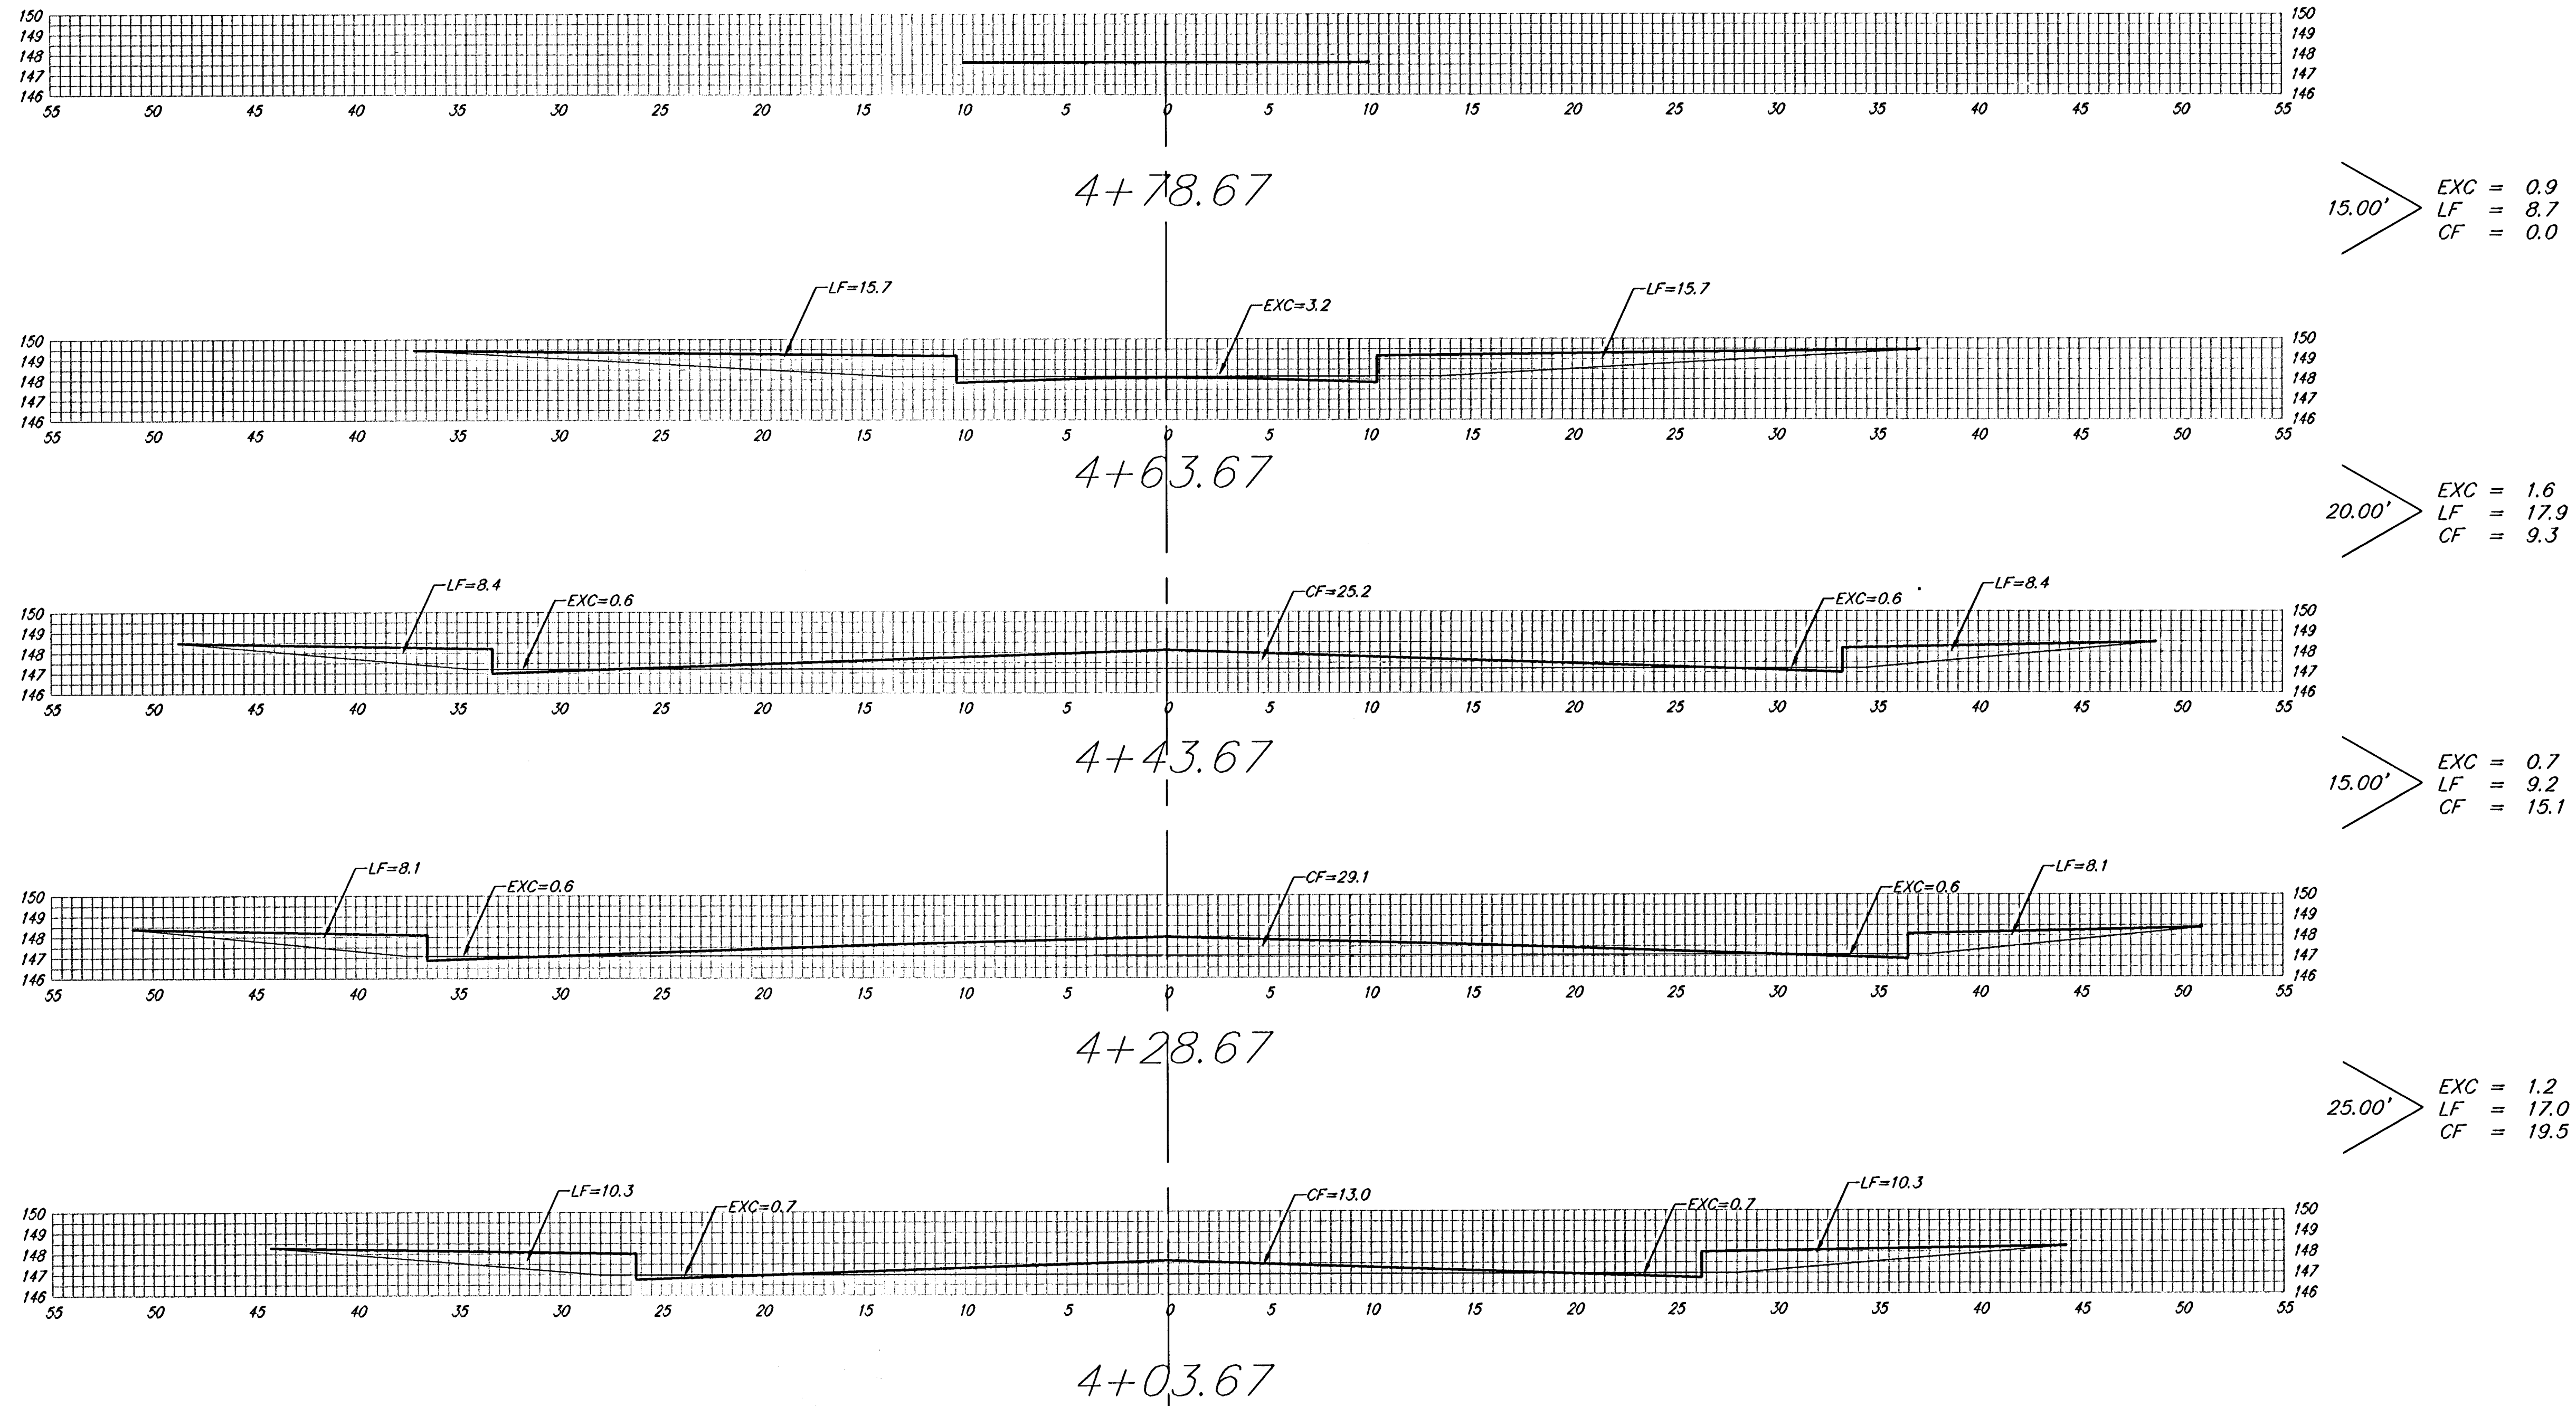

SHEET TOTAL:
EXCAVATION = 4.4 C.Y.
LOOSE FILL = 52.8 C.Y.
COMPACTED FILL = 43.9 C.Y.

UPLAND HILLS CT.



Baughman Company, P.A. 315 Ellis St. Wichita, KS 67211 P 3162627271 F 3162620149		
ENGINEERING SURVEYING PLANNING LANDSCAPE ARCHITECTURE		
PROJECT NUMBER	SHEET	
472-84029	37	OF 41
E:\Eng\Turke Creek 2nd\Phase 2\SS1		06-01-E482