


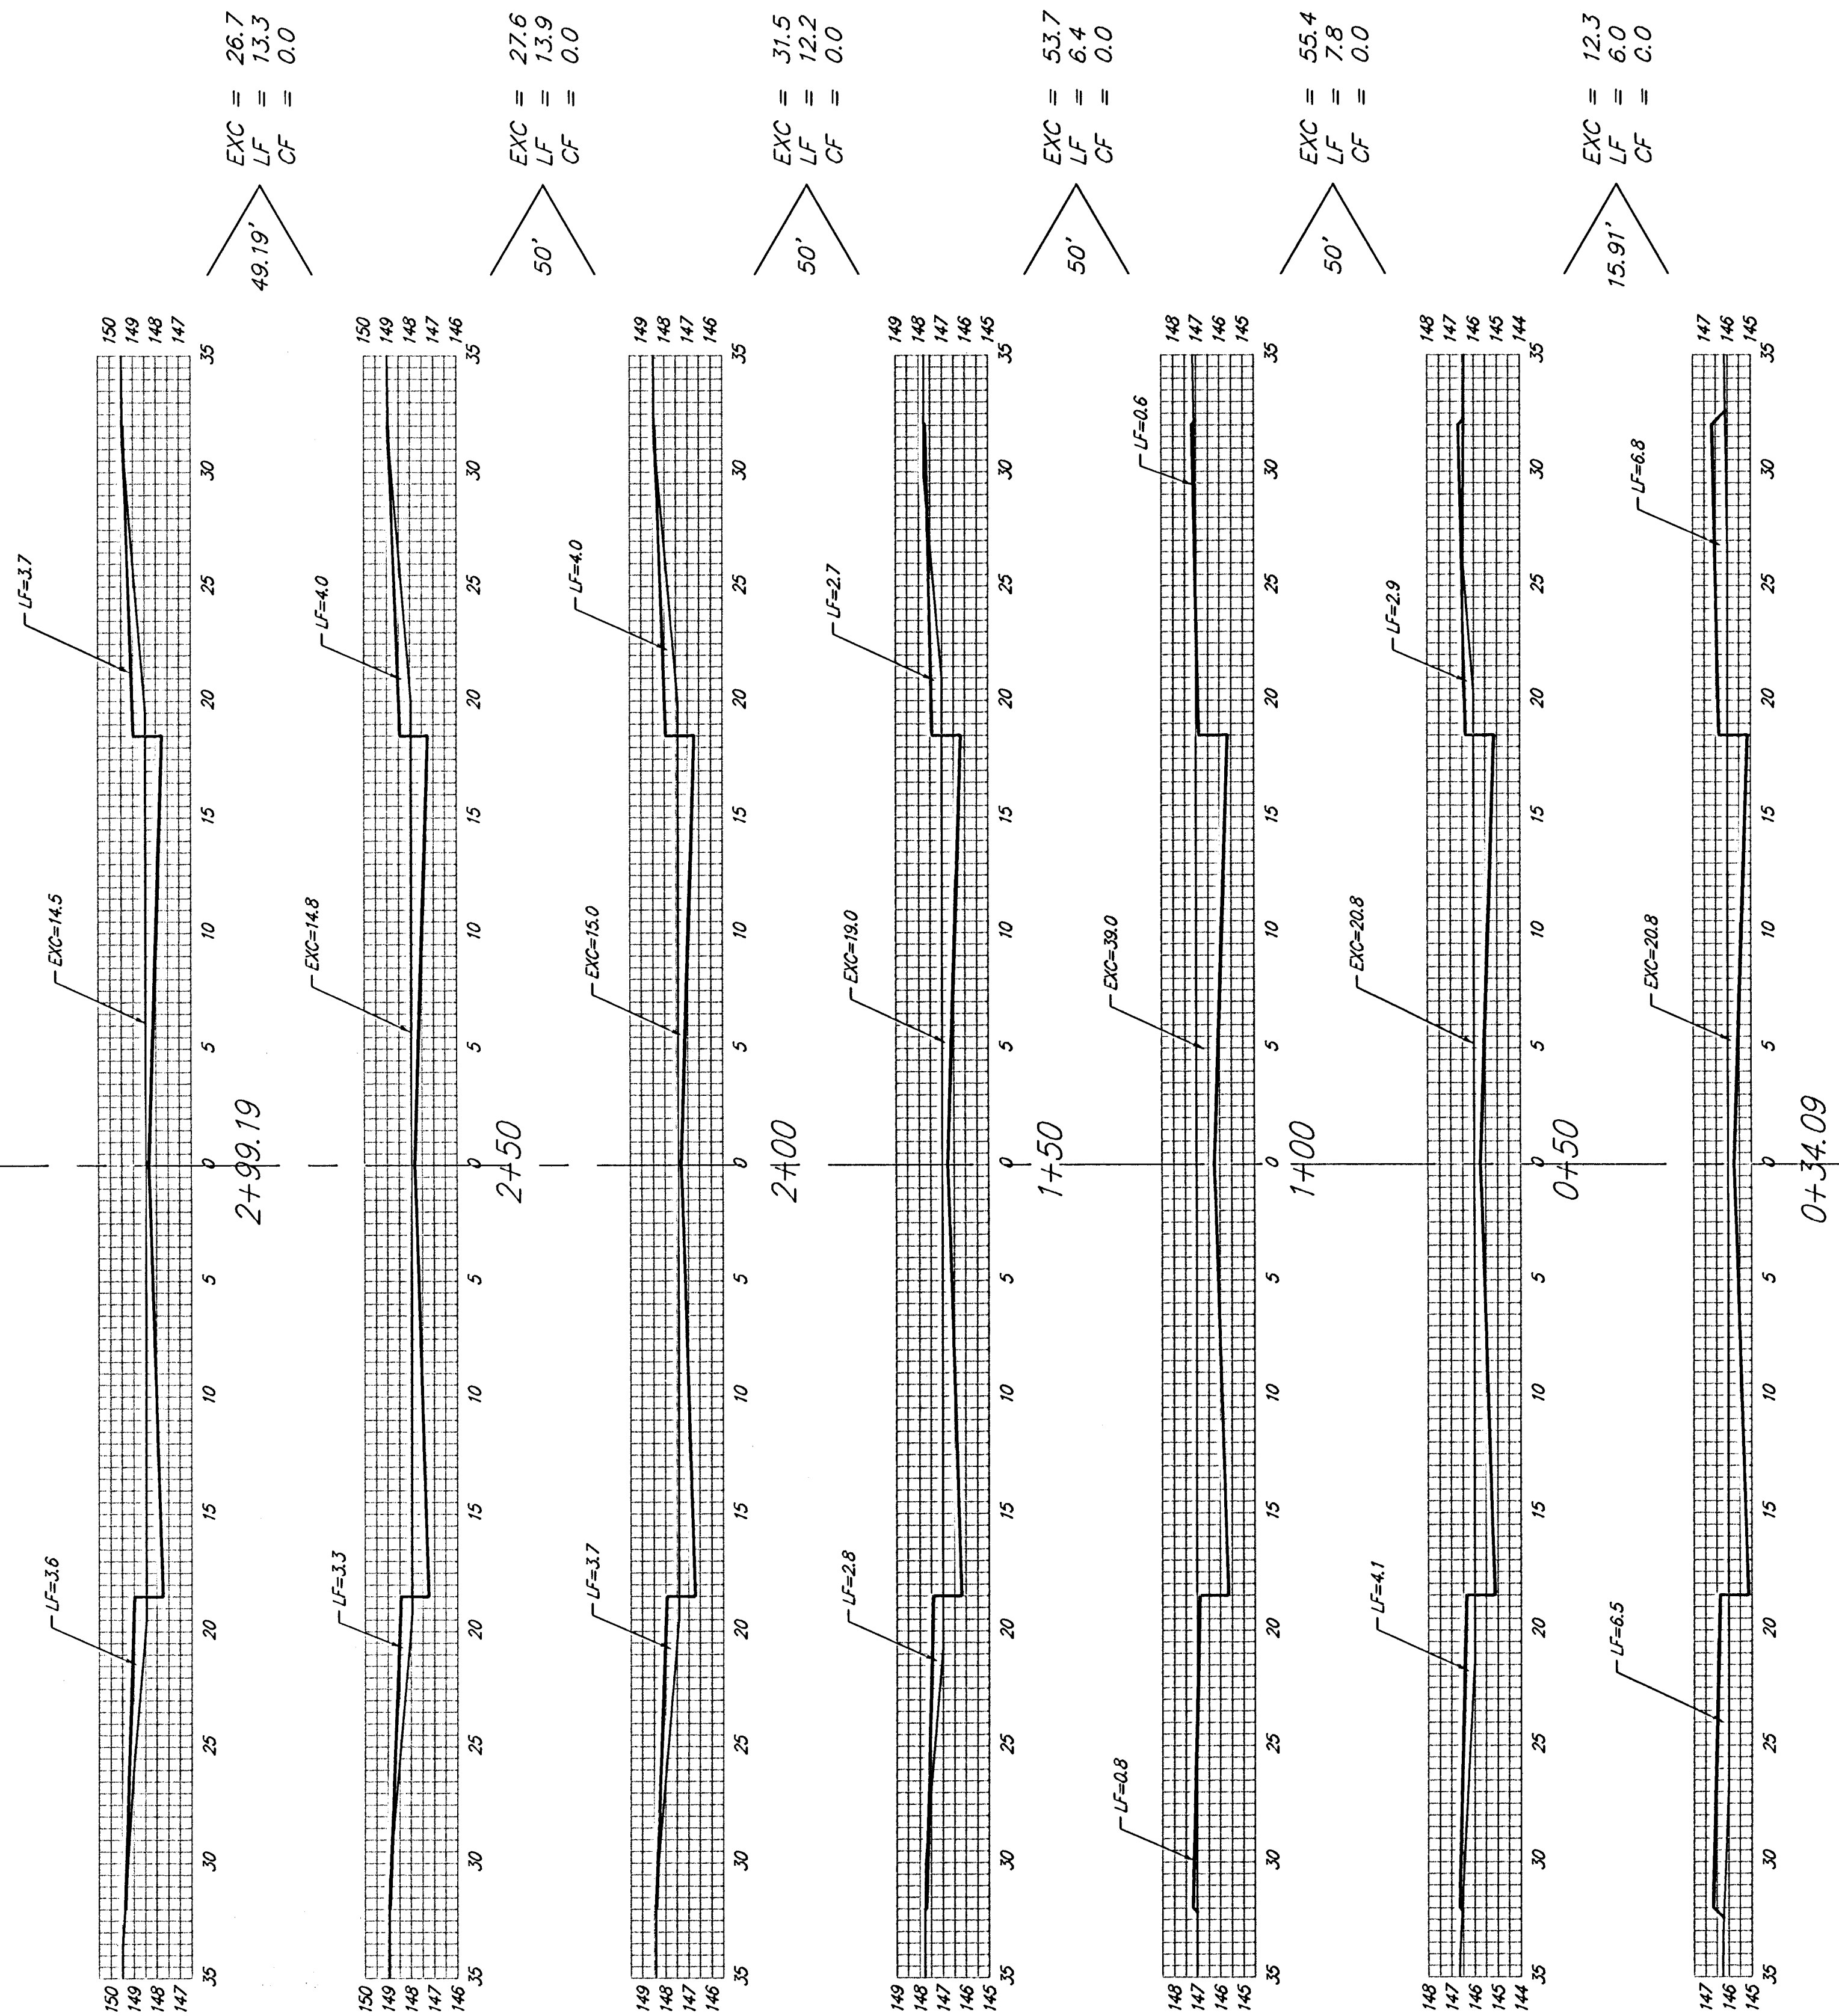

SHEET TOTAL:
 EXCAVATION = 207.1 C.Y.
 LOOSE FILL = 59.6 C.Y.
 COMPACTED FILL = 0.0 C.Y.