




24.99' $\begin{matrix} EXC = 18.7 \\ LF = 3.0 \\ CF = 9.5 \end{matrix}$

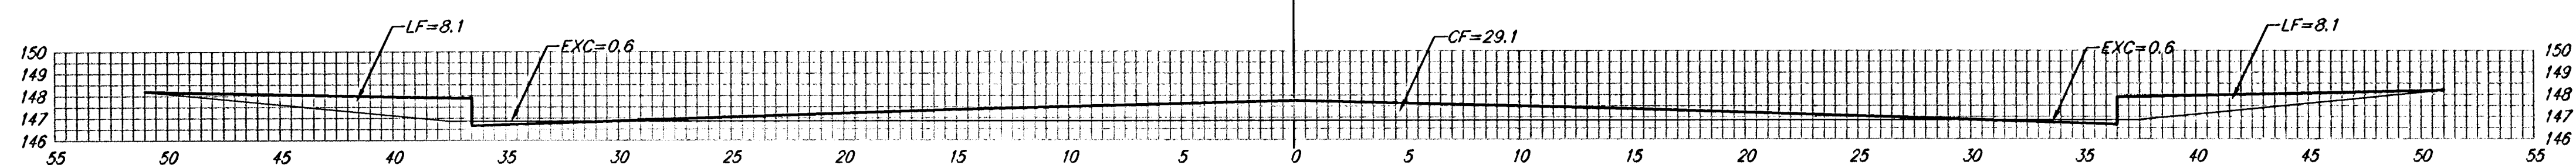


25.00' $\begin{matrix} EXC = 1.2 \\ LF = 17.0 \\ CF = 19.5 \end{matrix}$

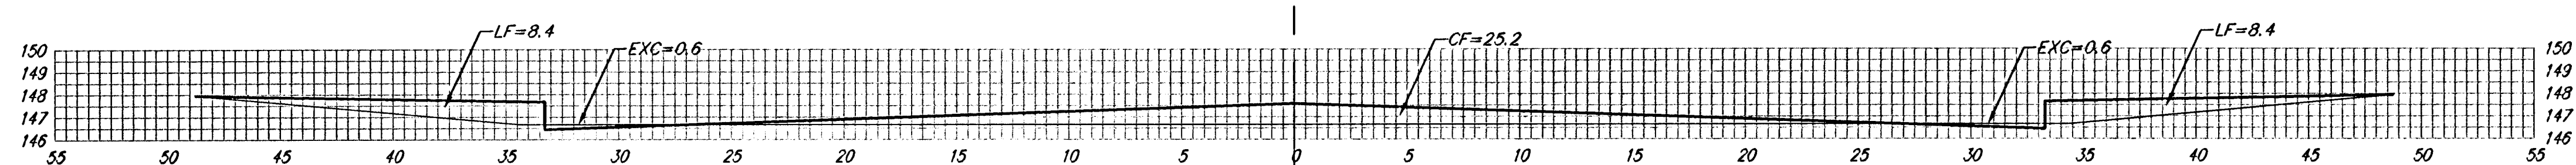

15.00' $\begin{matrix} EXC = 0.7 \\ LF = 9.2 \\ CF = 15.1 \end{matrix}$

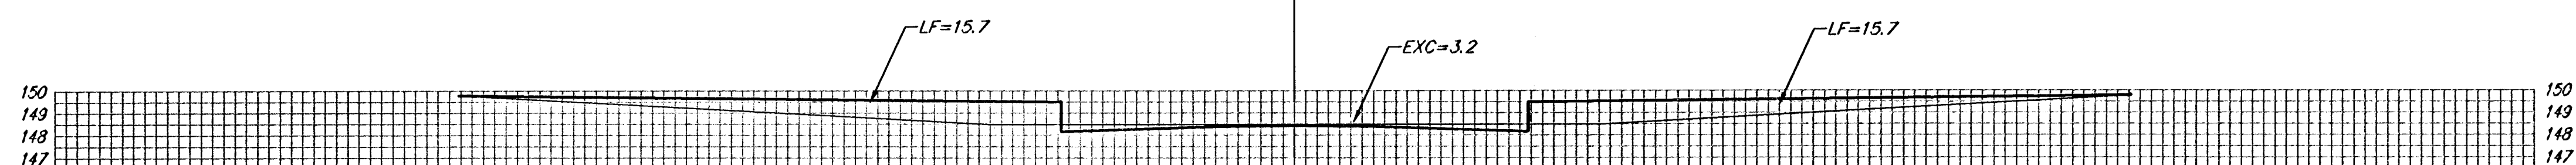

20.00' $\begin{matrix} EXC = 1.6 \\ LF = 17.9 \\ CF = 9.3 \end{matrix}$

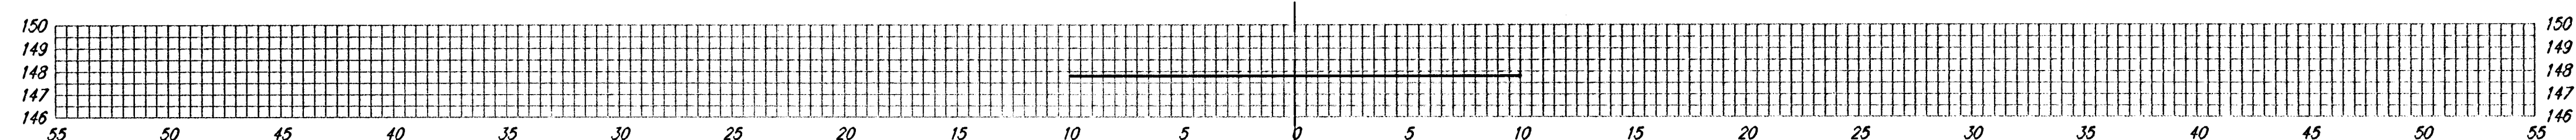

15.00' $\begin{matrix} EXC = 0.9 \\ LF = 8.7 \\ CF = 0.0 \end{matrix}$

SHEET TOTAL:
EXCAVATION = 64.7 C.Y.
LOOSE FILL = 47.0 C.Y.
COMPACTED FILL = 20.7 C.Y.

JEWELL CT.