
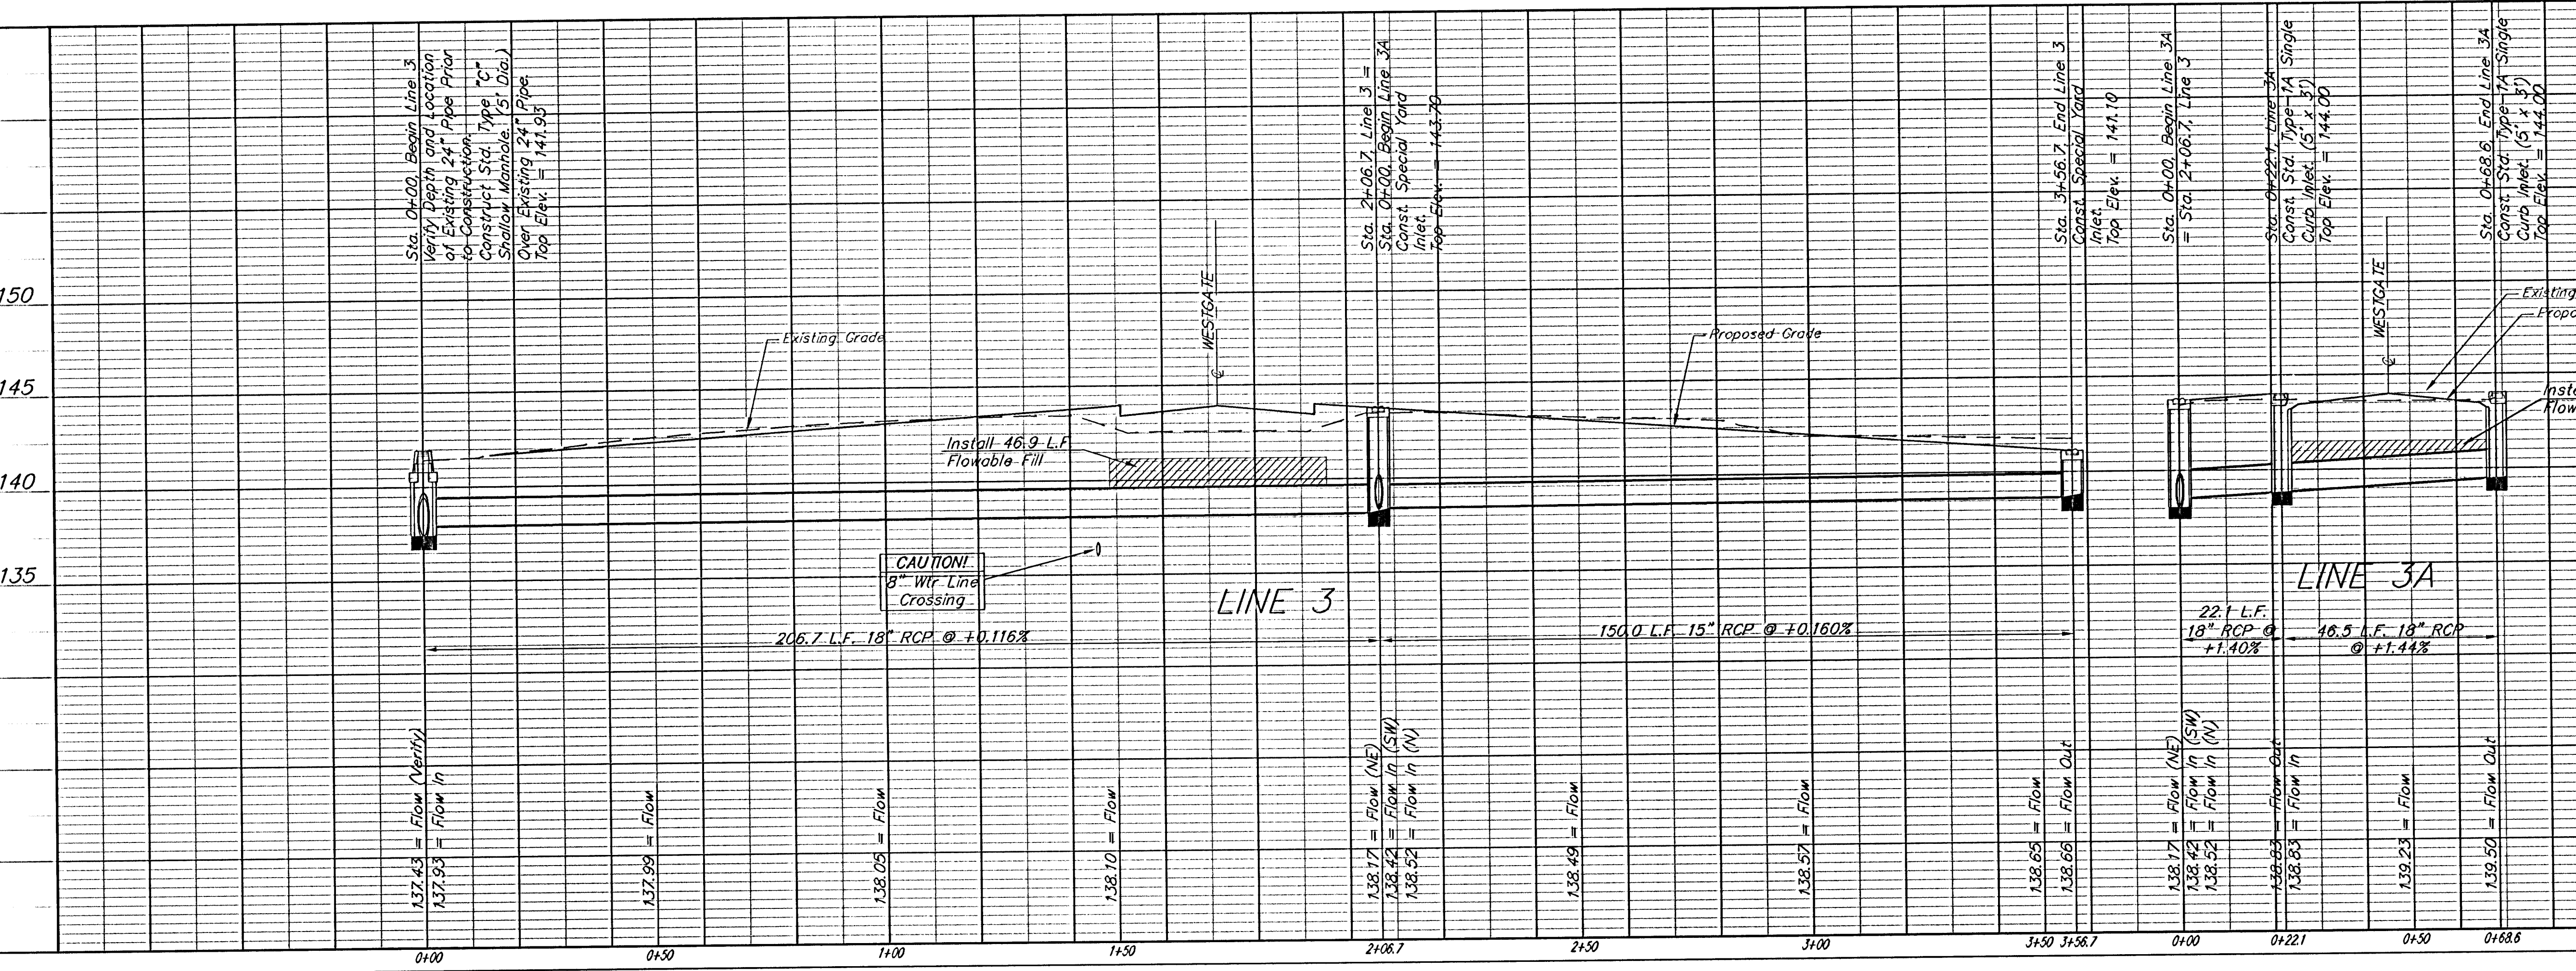


Benchmarks:
 BM #1: Small RR spike in 2nd PP north of K-42 Highway, west side of Maize
 Elev. = 143.61 (City Datum)
 BM #2: Small RR spike in PP east of East 1/4 Corner (C)
 Elev. = 147.00 (City Datum)
 BM #3: "□" Top Headwall southeast corner K-42 Highway and Maize (County BM with City Datum)
 Elev. = 144.04 (City Datum)

SCALE:
 1" = 20' HORIZONTAL
 1" = 5' VERTICAL
 = IRON

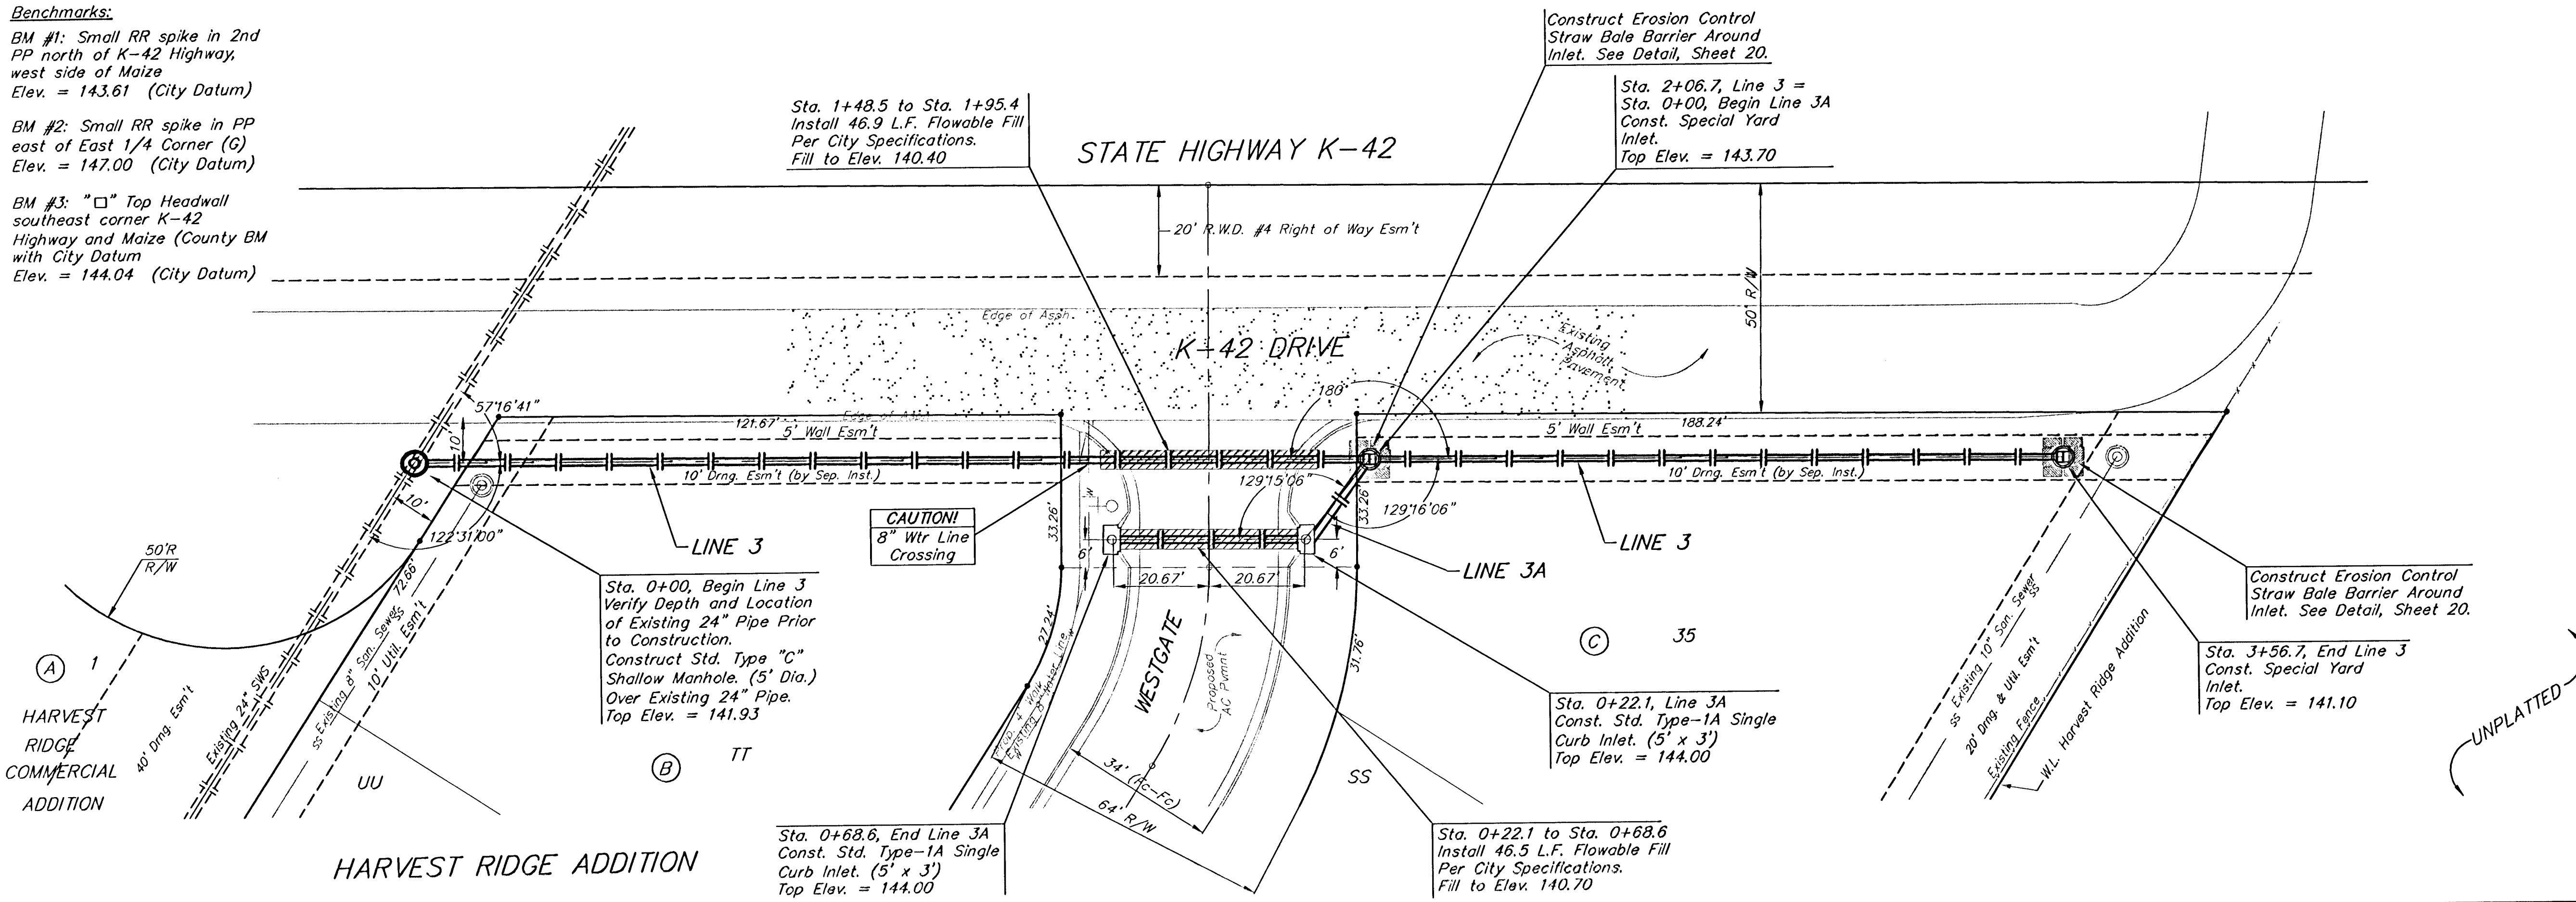

Baughman Harvest Ridge Addition - Phase II
LINE 3 & LINE 3A
 Storm Water Sewer Improvements

Baughman Company, P.A. 315 Ellis St. Wichita, KS 67211 P.316.262.7771 F.316.262.0149
 ENGINEERING | SURVEYING | PLANNING | LANDSCAPE ARCHITECTURE

PROJECT NUMBER: 472-83805
 DESIGN: MWS/JAK
 DRAWN: JAK
 APPROVED: MWS
 DATE: 4/12/06
 SCALE: Noted
 SHEET: 16 OF 34

REVISIONS:

E:\Eng\Harvest Ridge\Phase 2\SWS5 06-01-E485