



| PLAN | CHECKED | DATE |
|------|---------|------|
|      |         |      |

| PROFILE | CHECKED | DATE |
|---------|---------|------|
|         |         |      |


DSNR: MDK OPER: TLB SCALE: 1"=40.00  
Q:\2004\04485\002\SSPP02 11-15-2005 01:23:57 pm

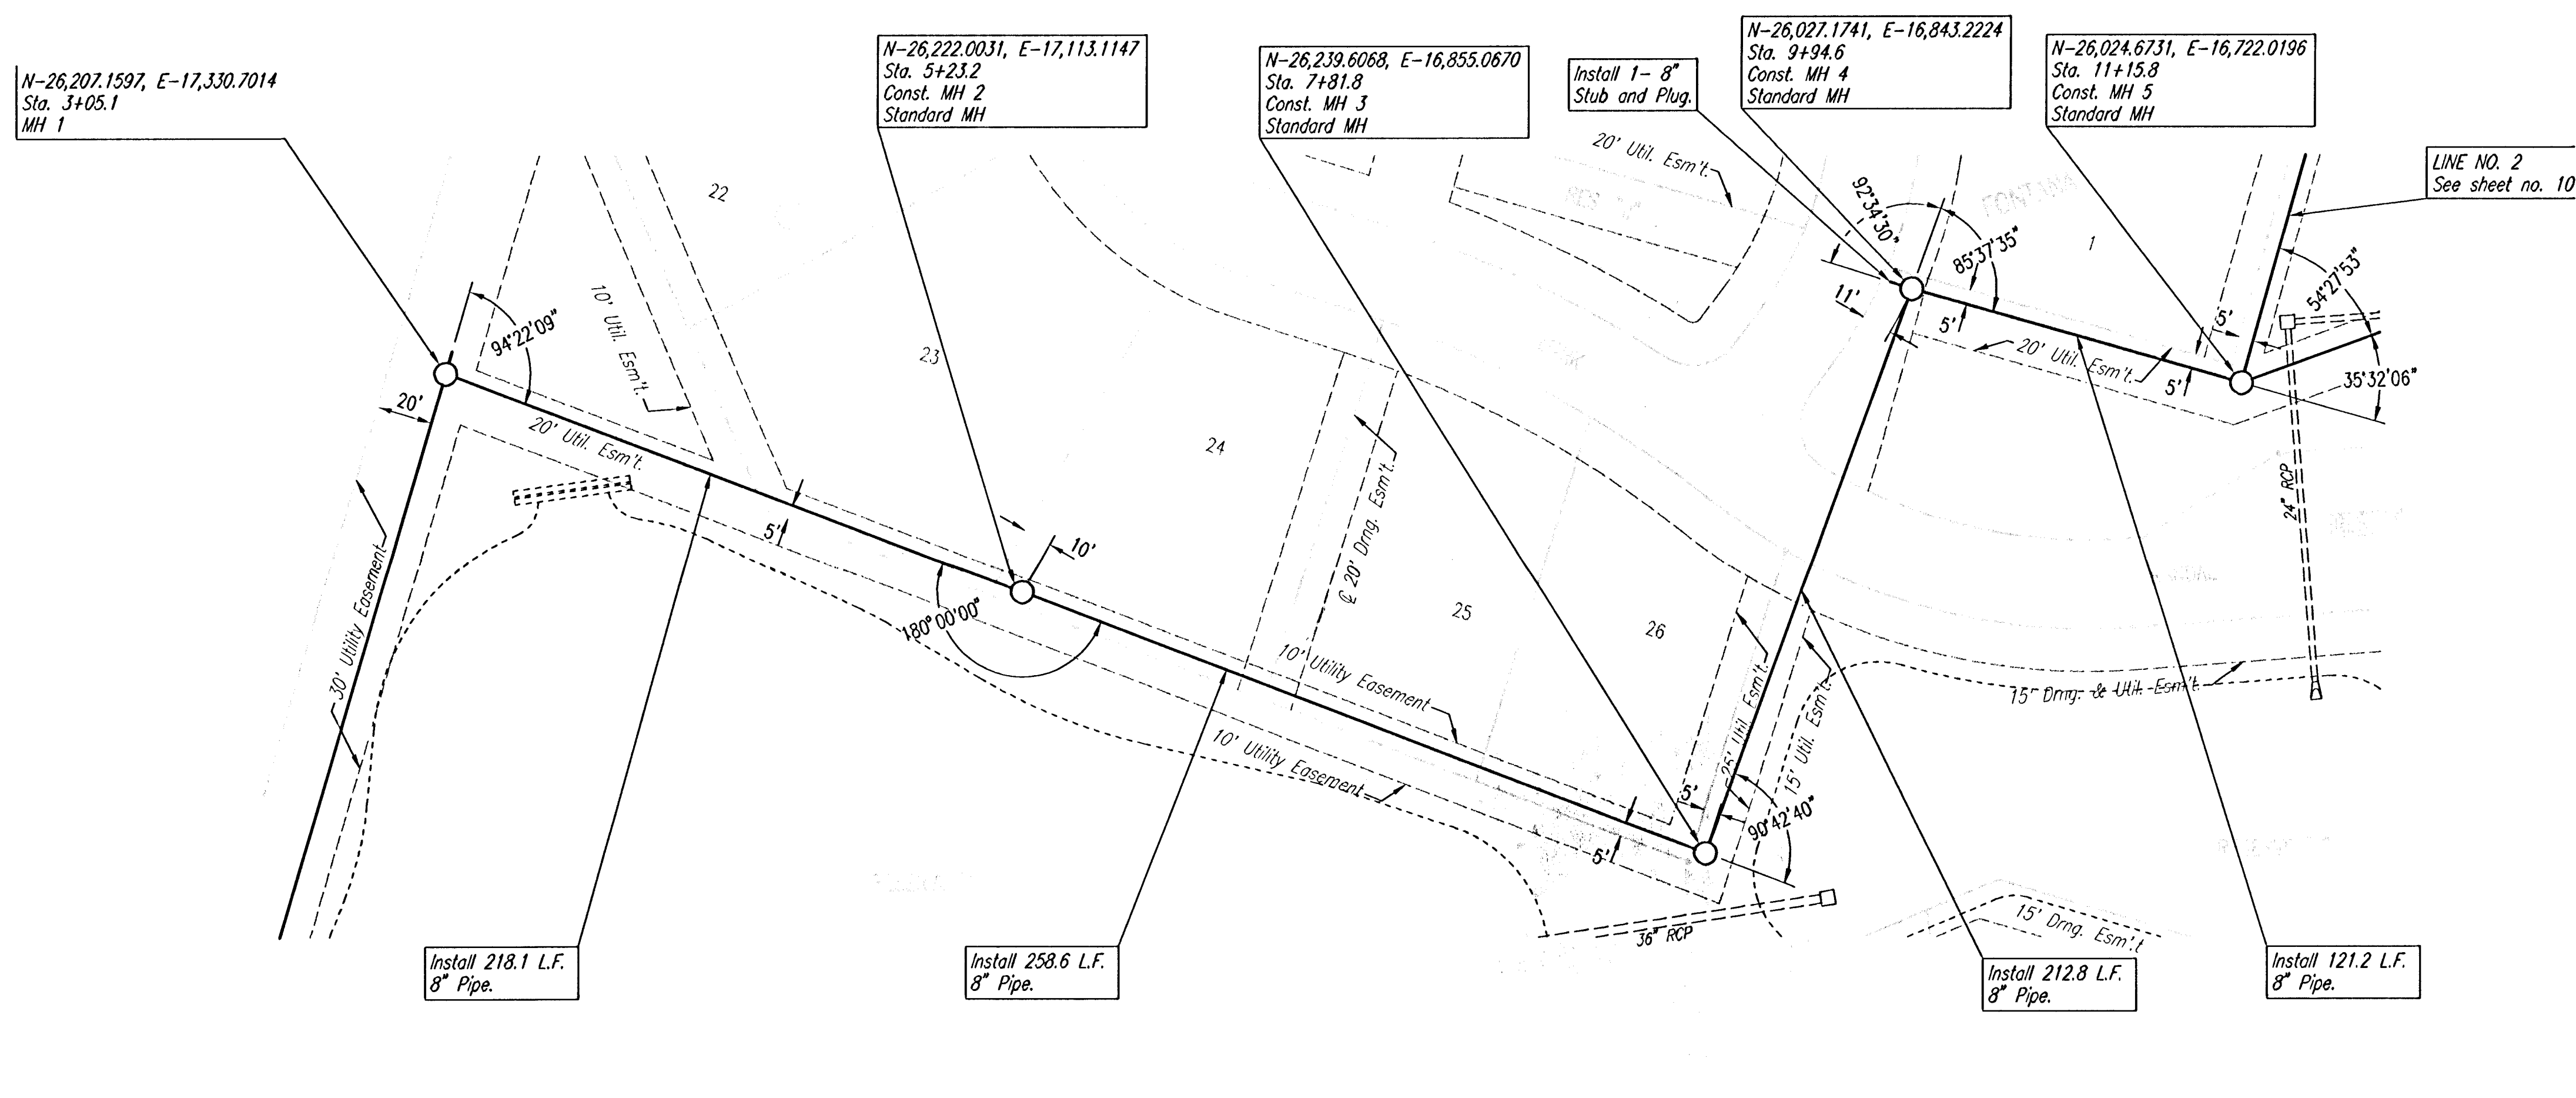

SEE SHEETS NO. 3, 4 & 5  
FOR PLAT COORDINATES

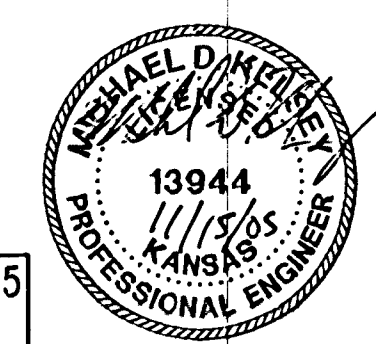

### SANITARY SEWER LINE NO. 1

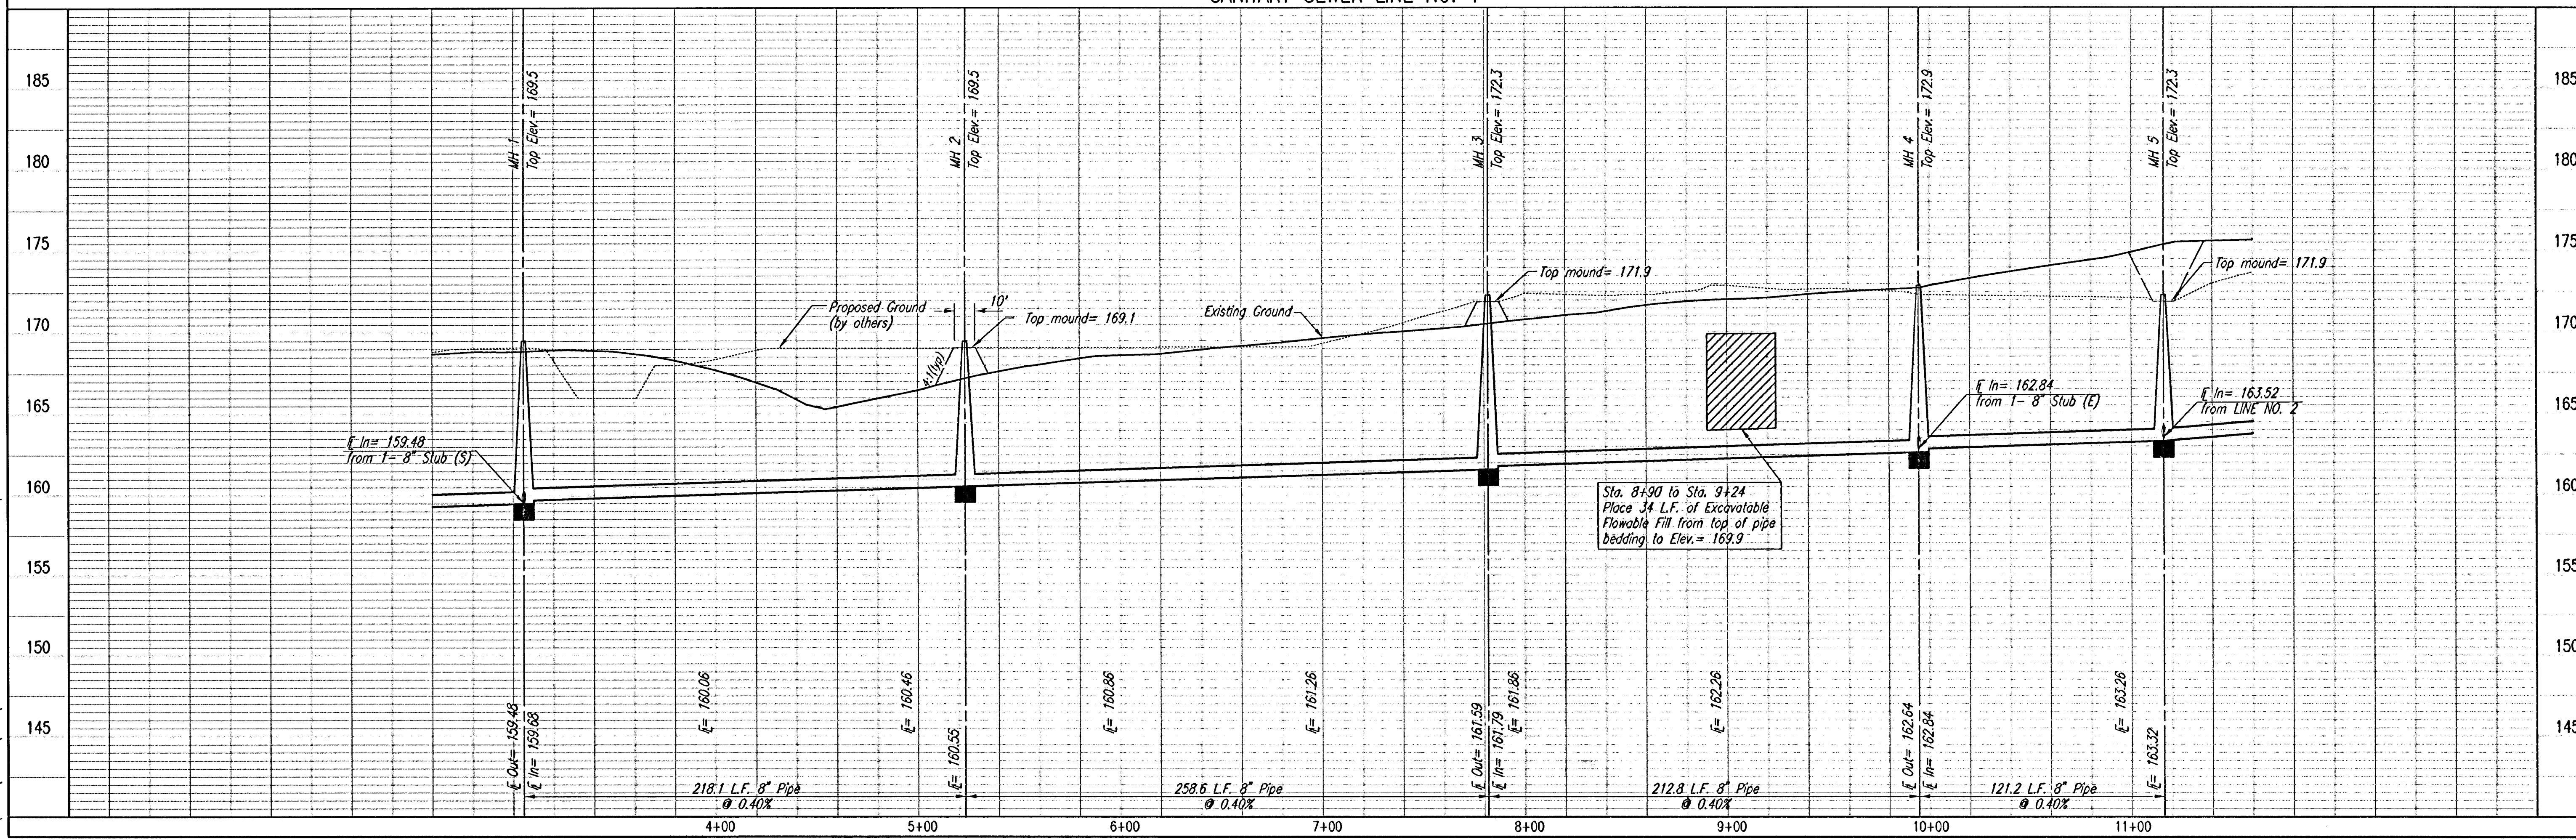

**LATERAL 5, MAIN 7  
OF THE NORTHWEST INTERCEPTOR SEWER**

**SANITARY SEWER LINE NO. 1**

James L. Armour, P.E., ACTING CITY ENGINEER  
CITY OF WICHITA PROJECT NO. 485-5817

Professional Engineering Consultants, P.A.  
303 S. TOPICKA • WICHITA, KANSAS 67202  
316-262-2691 • FAX 316-262-3003

Designed By: MDK  
Drawn By: TLB  
Job No.: 35-04485-002  
Date: September 2004

Sheet 7 of 33