


PLAN	CHECKED	DATE
	CHECKED	

PROFILE	CHECKED	DATE
	CHECKED	

DSNR, MDK OPER, IIB SCALE: 1=40.00  
 Q:\2004\04485\002\SSPP03 11-15-2005 01:23:24 pm

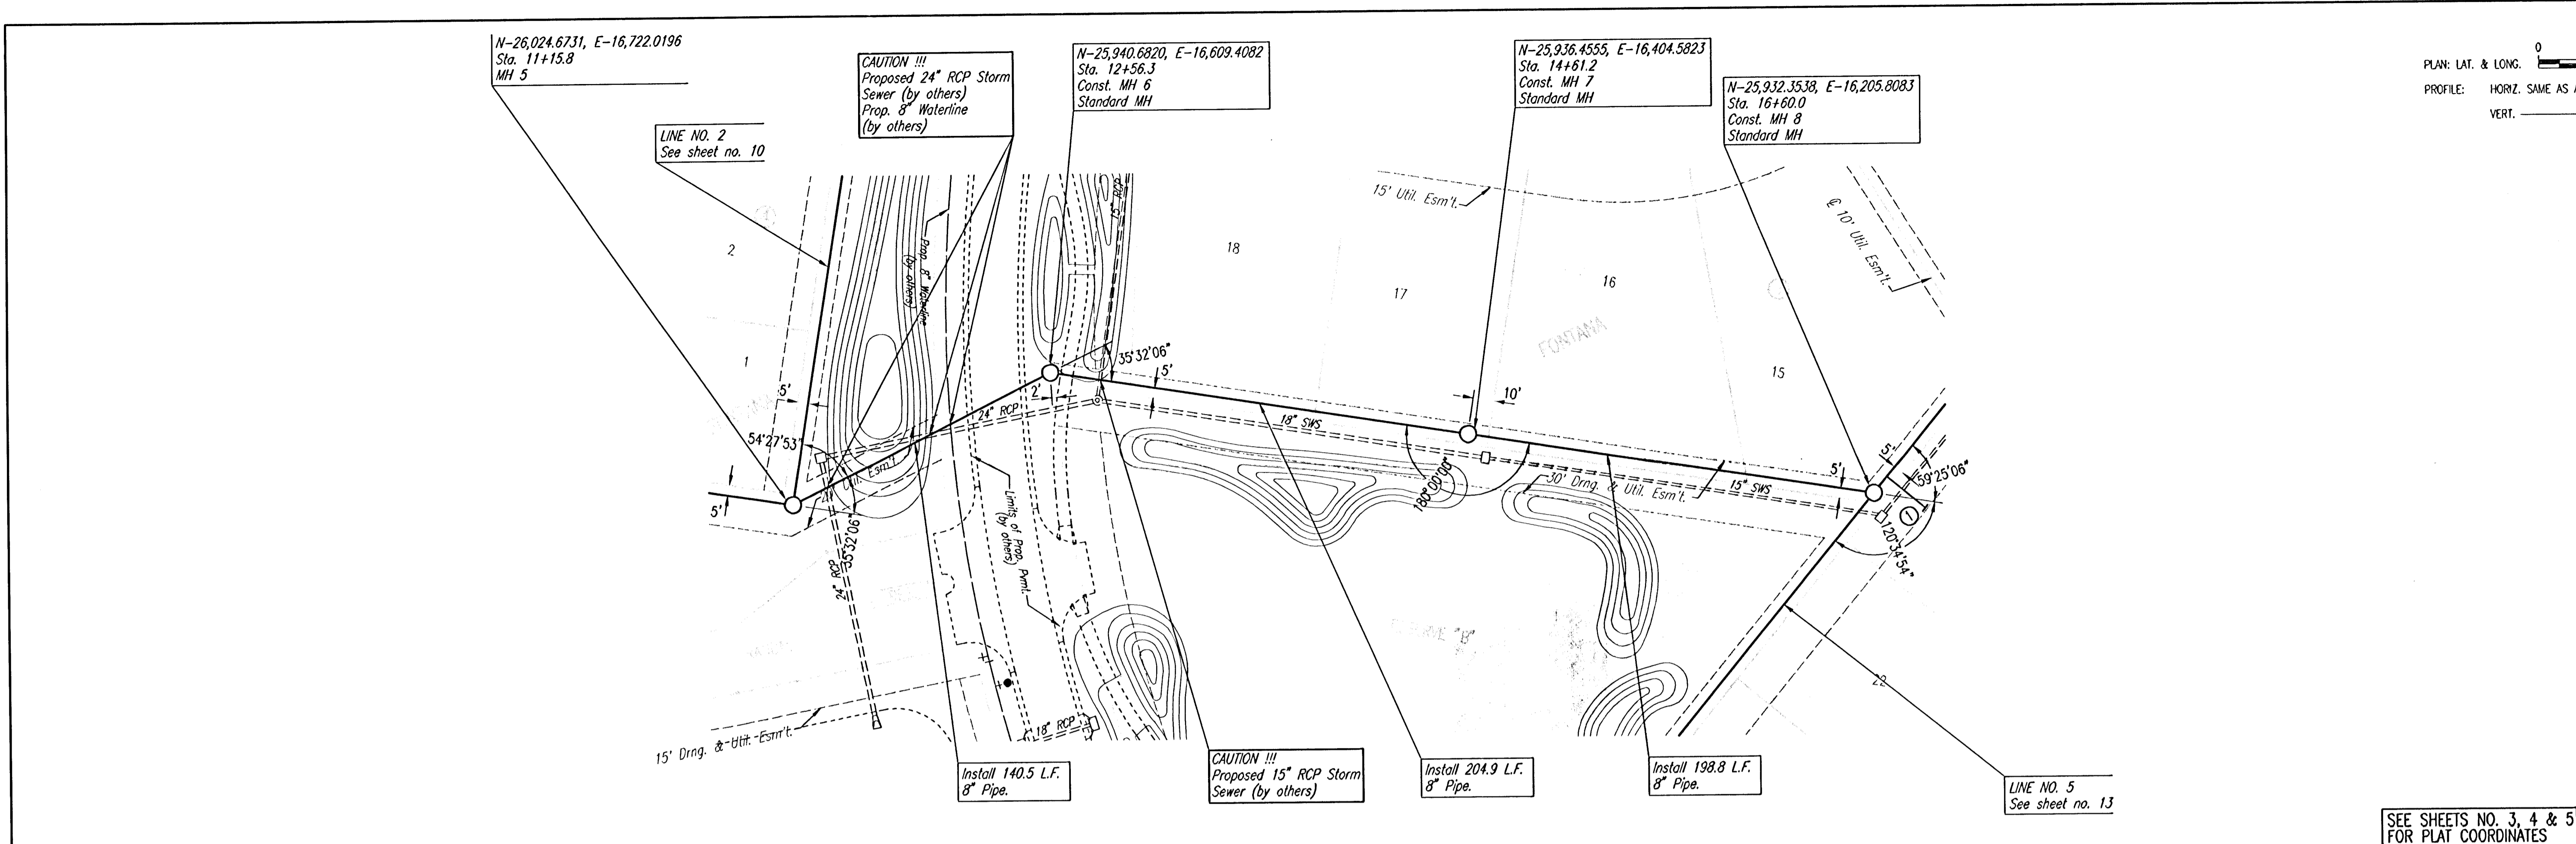


SCALE:  
 PLAN: LAT. & LONG. 0 40 80 5  
 PROFILE: HORIZ. SAME AS ABOVE  
 VERT. 0 5

SEE SHEETS NO. 3, 4 & 5 FOR PLAT COORDINATES

13944  
 11/15/05  
 KANSAS  
 PROFESSIONAL ENGINEER

SANITARY SEWER LINE NO. 1

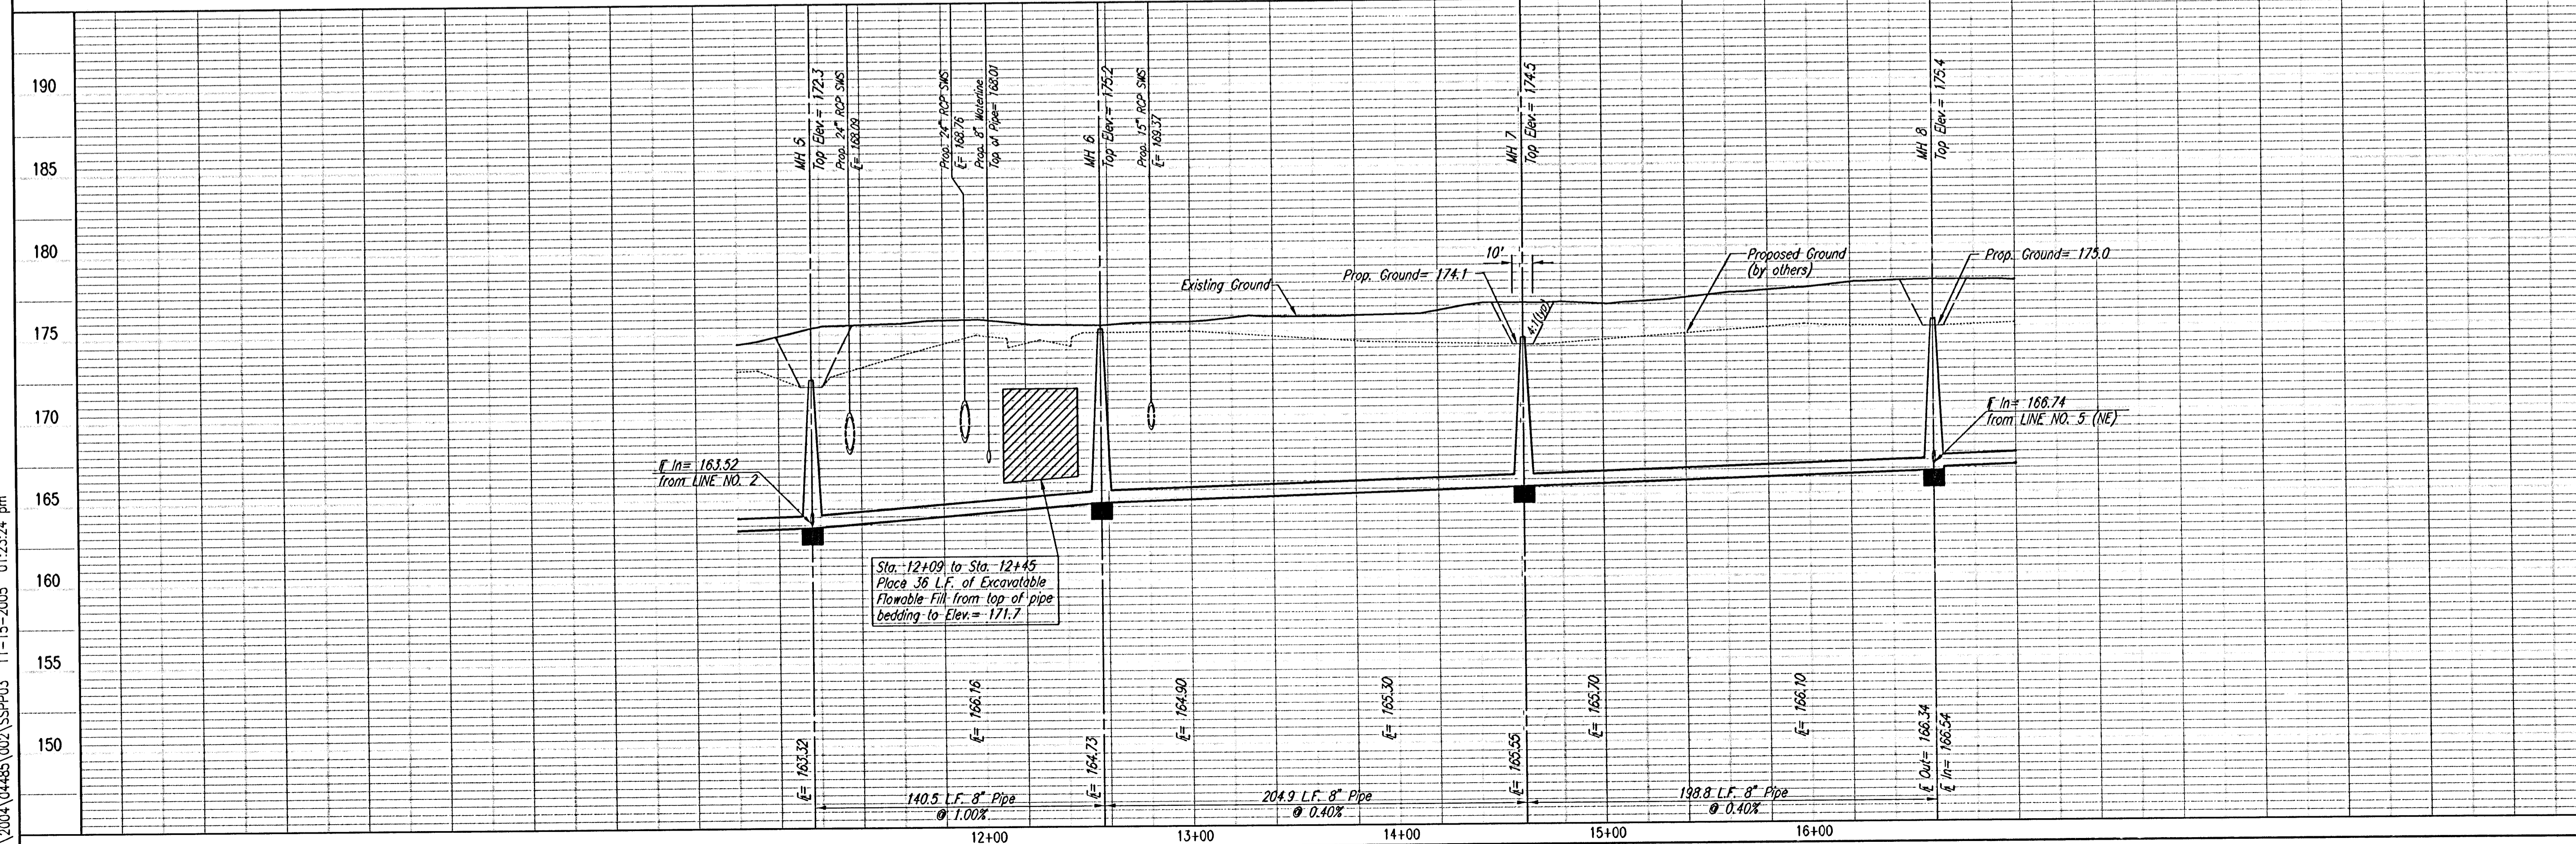

LATERAL 5, MAIN 7  
 OF THE NORTHWEST INTERCEPTOR SEWER  
 SANITARY SEWER LINE NO. 1

JAMES L. ARMOUR, P.E. - ACTING CITY ENGINEER  
 CITY OF WICHITA, PROJECT NO. 468-8387

Professional Engineering Consultants, P.A.  
 303 S. TOPEKA - WICHITA, KANSAS 67202  
 316-262-2691 • FAX 316-262-3003

Designed By: MDK  
 Drawn By: TLB

Job No.: 35-04465-002  
 Date: September 2004

Sheet 8 of 33