


PLAN	CHECKED	CHECKED	DATE

PROFILE	CHECKED	CHECKED	DATE


DSR: MDK OPER. ILB SCALE: 1"=40.00
 Q:\2004\04485\002\SSPP04 11-15-2005 01:22:51 pm

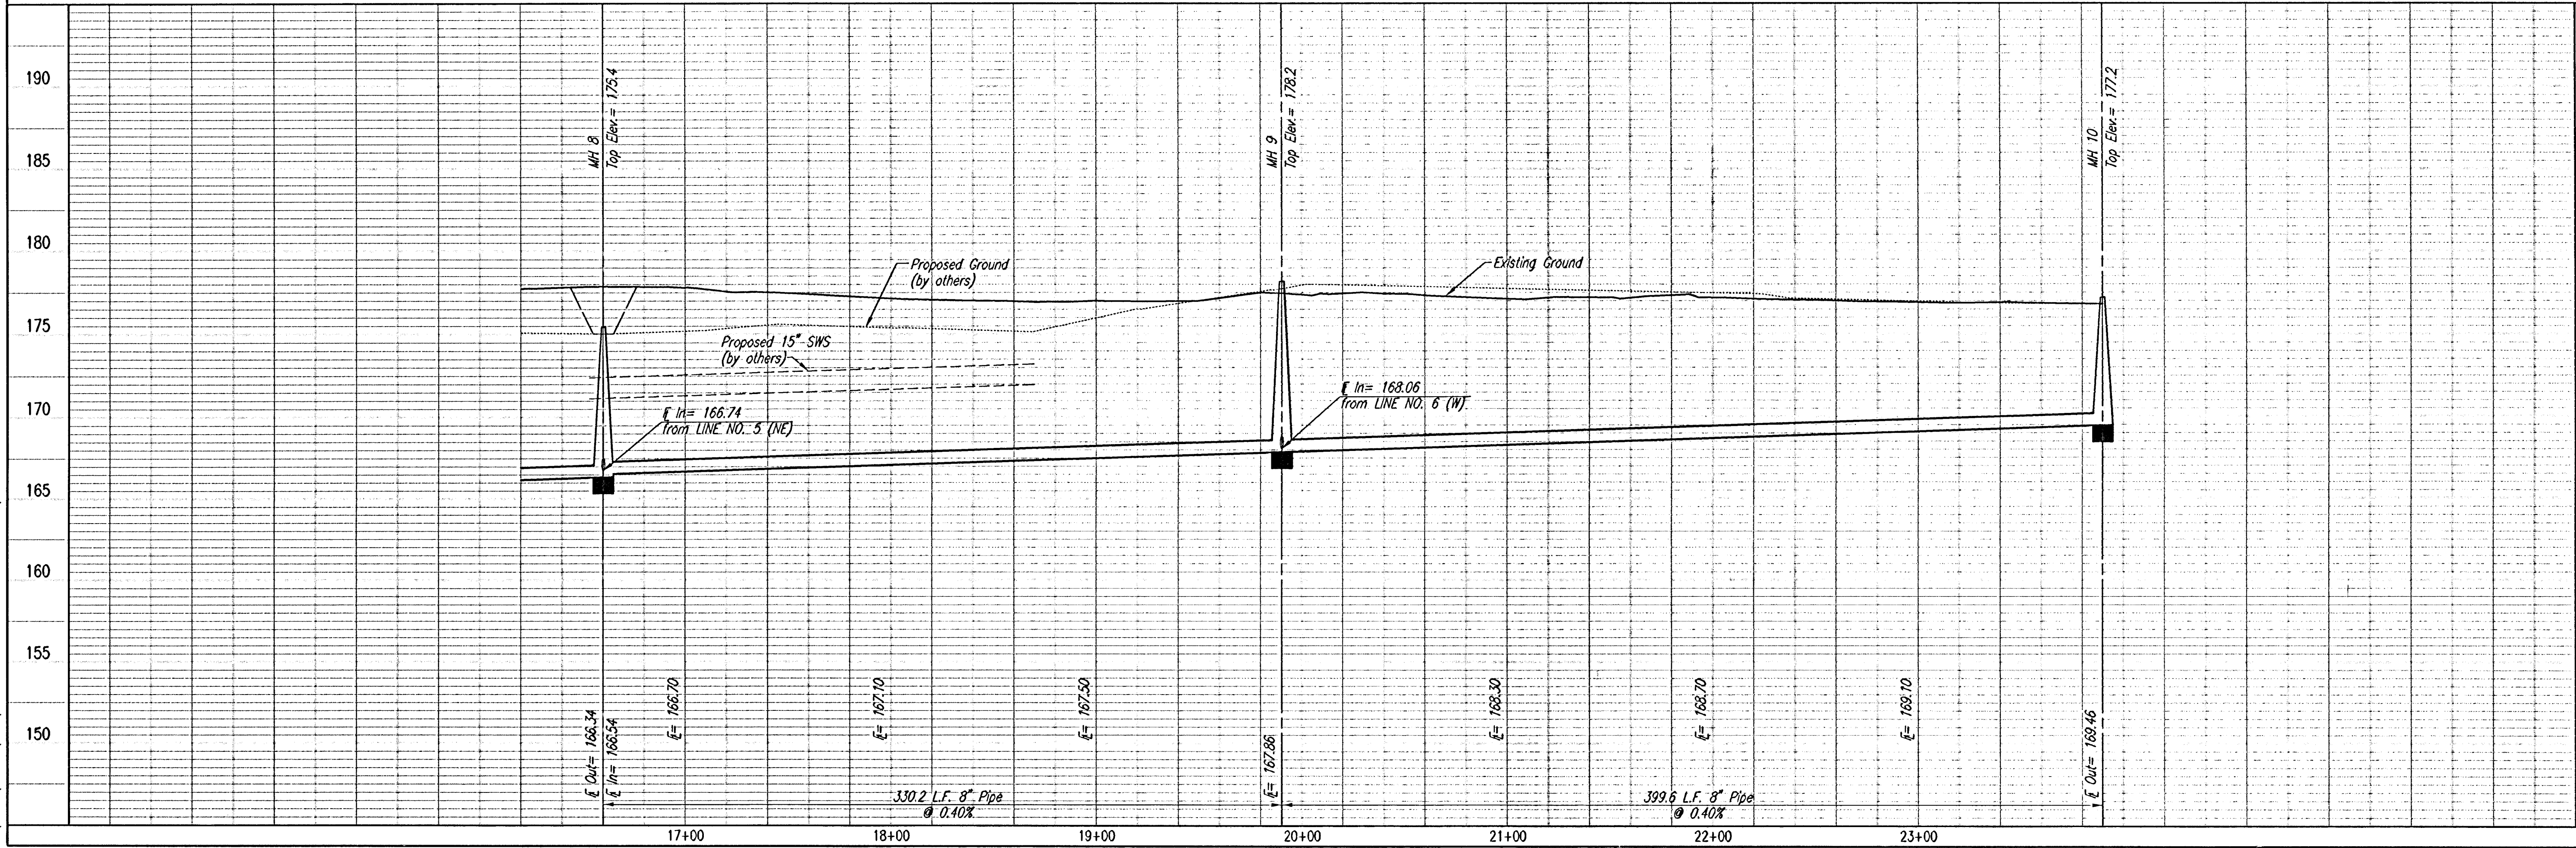


Professional Engineering Consultants, P.A.
303 S. TOPEKA - WICHITA, KANSAS 67202
316-262-2601 • FAX 316-262-3003

Designed By: MDK
Drawn By: TLB
Job No.: 35-04485-002
Date: September 2004

LATERAL 5, MAIN 7
OF THE NORTHWEST INTERCEPTOR SEWER
SANITARY SEWER LINE NO. 1
JAMES L. ARMOUR, P.E. - ACTING CITY ENGINEER
CITY OF WICHITA PROJECT NO. 488-3387

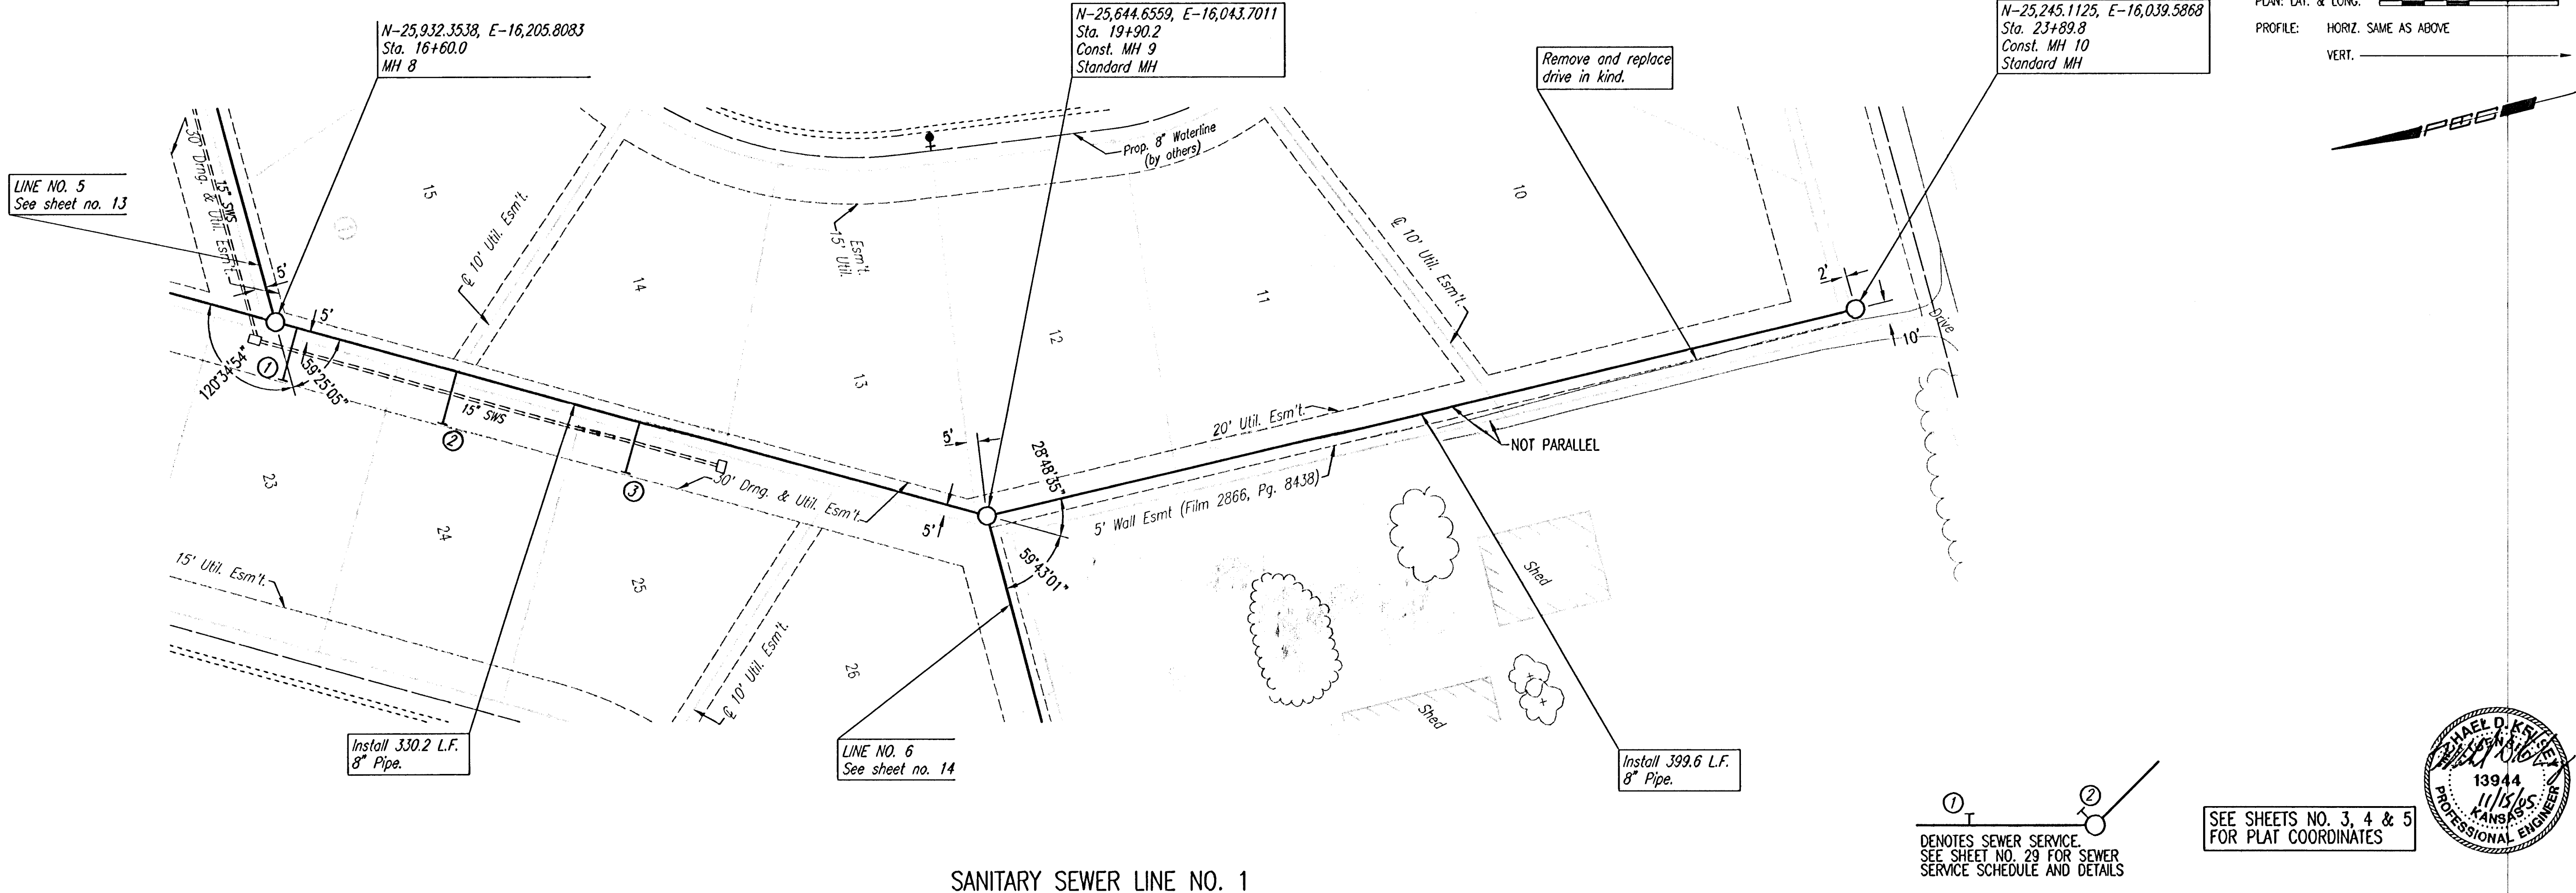

SEE SHEETS NO. 3, 4 & 5
 FOR PLAT COORDINATES

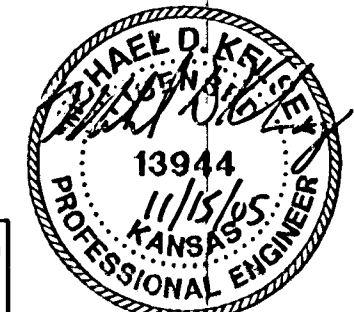

①
 ②
 DENOTES SEWER SERVICE.
 SEE SHEET NO. 29 FOR SEWER
 SERVICE SCHEDULE AND DETAILS

