
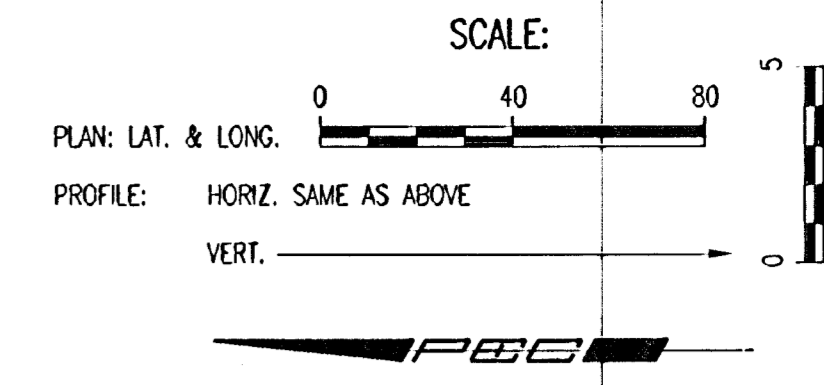



PLAN	CHECKED	DATE
	CHECKED	

PROFILE	CHECKED	DATE
	CHECKED	


OSNR: MDK OPPER: TLB SCALE: 1"=40.00
 C:\2004\04485\02\SSR05 11-15-2005 01:22:19 pm

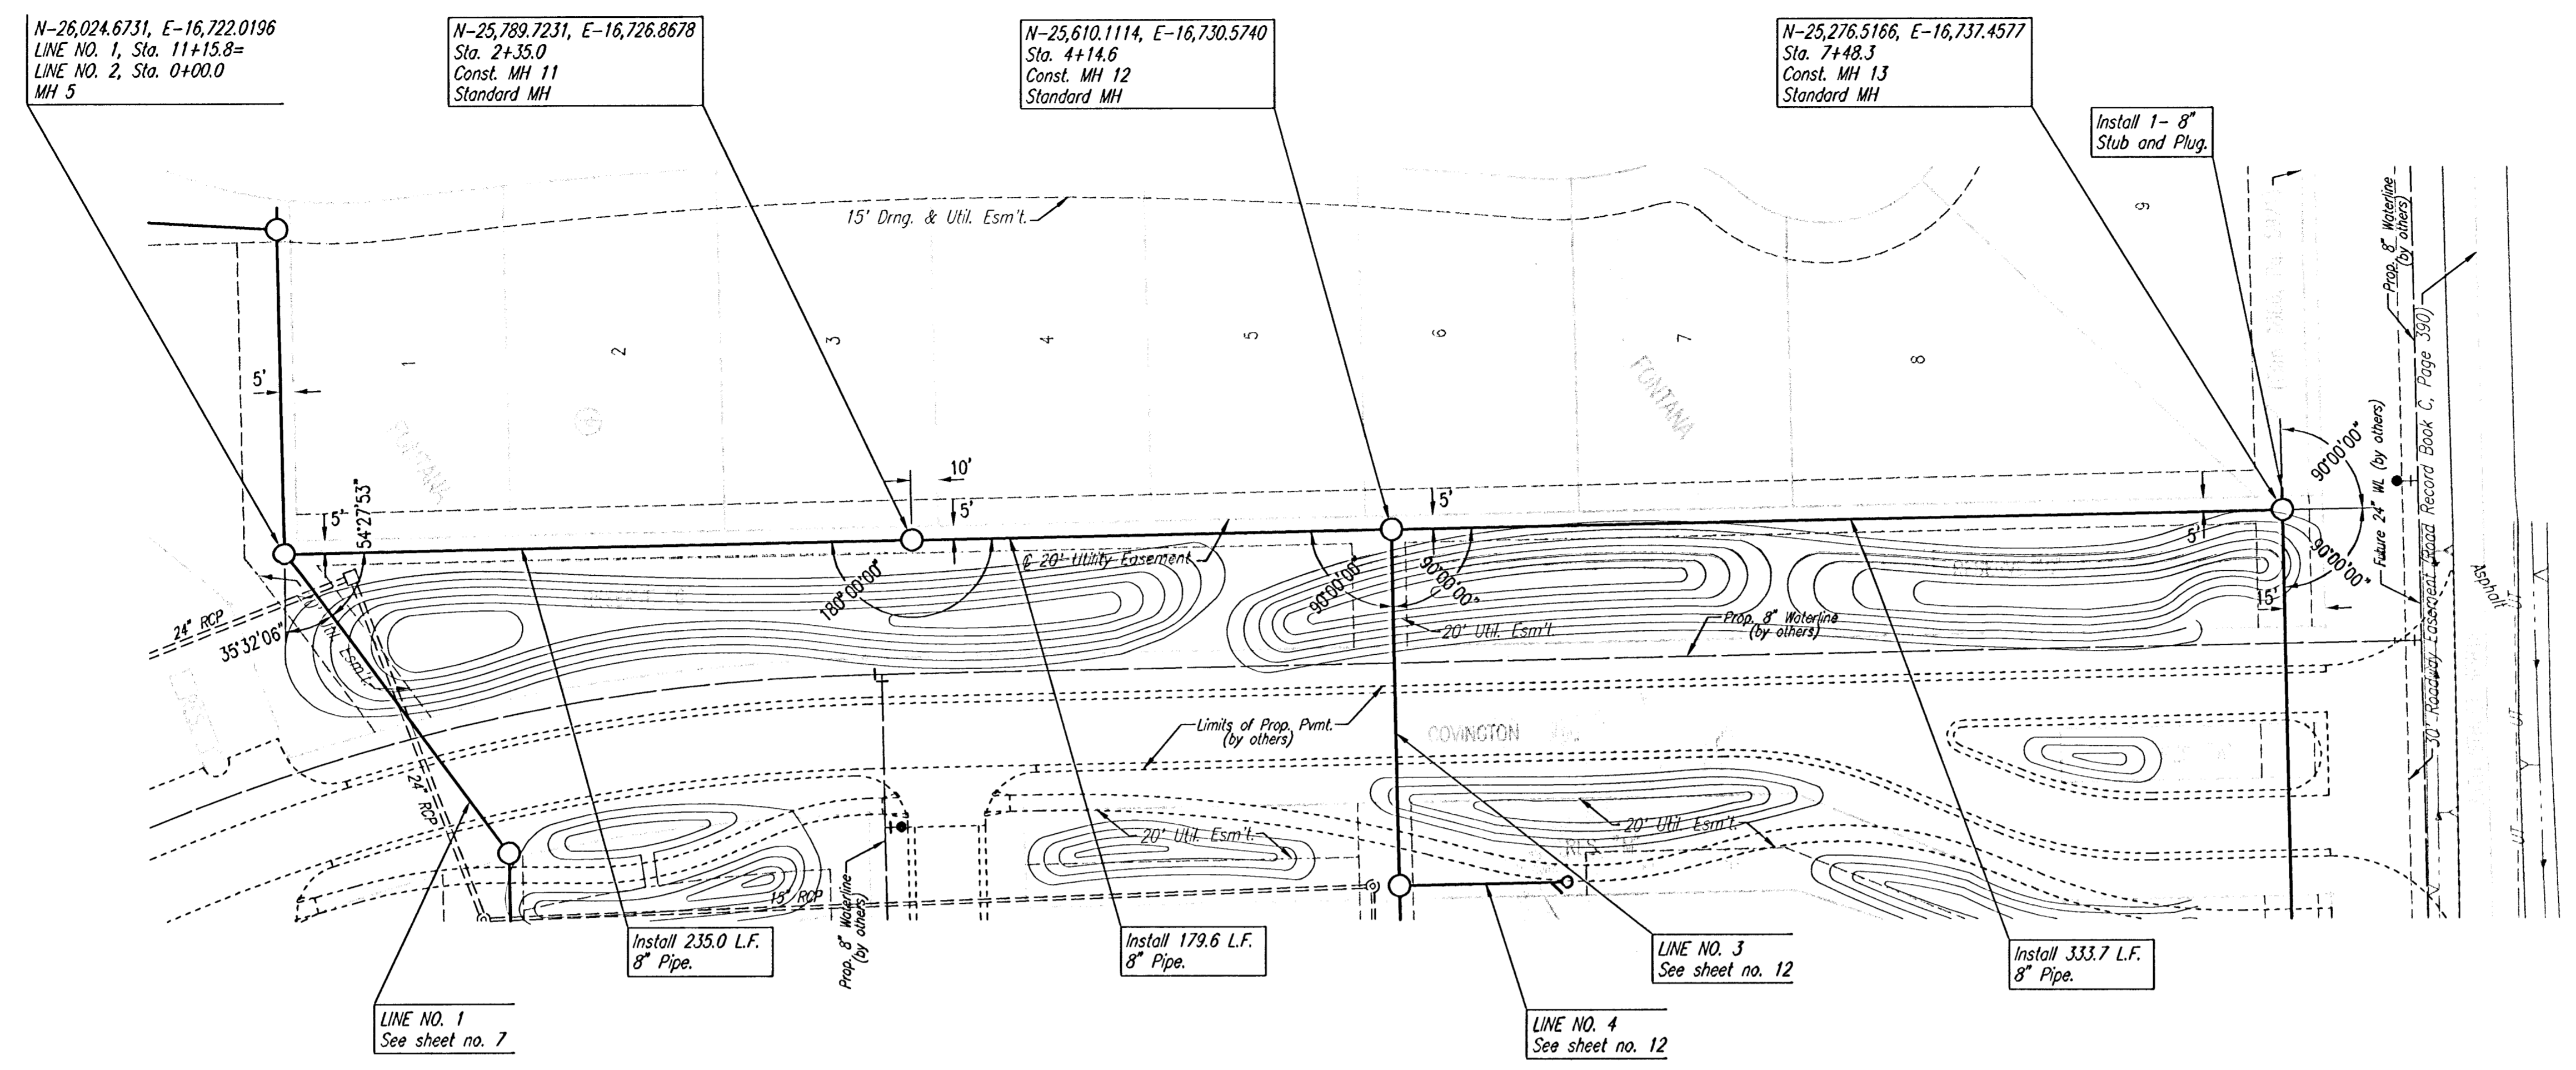

SANITARY SEWER LINE NO. 2

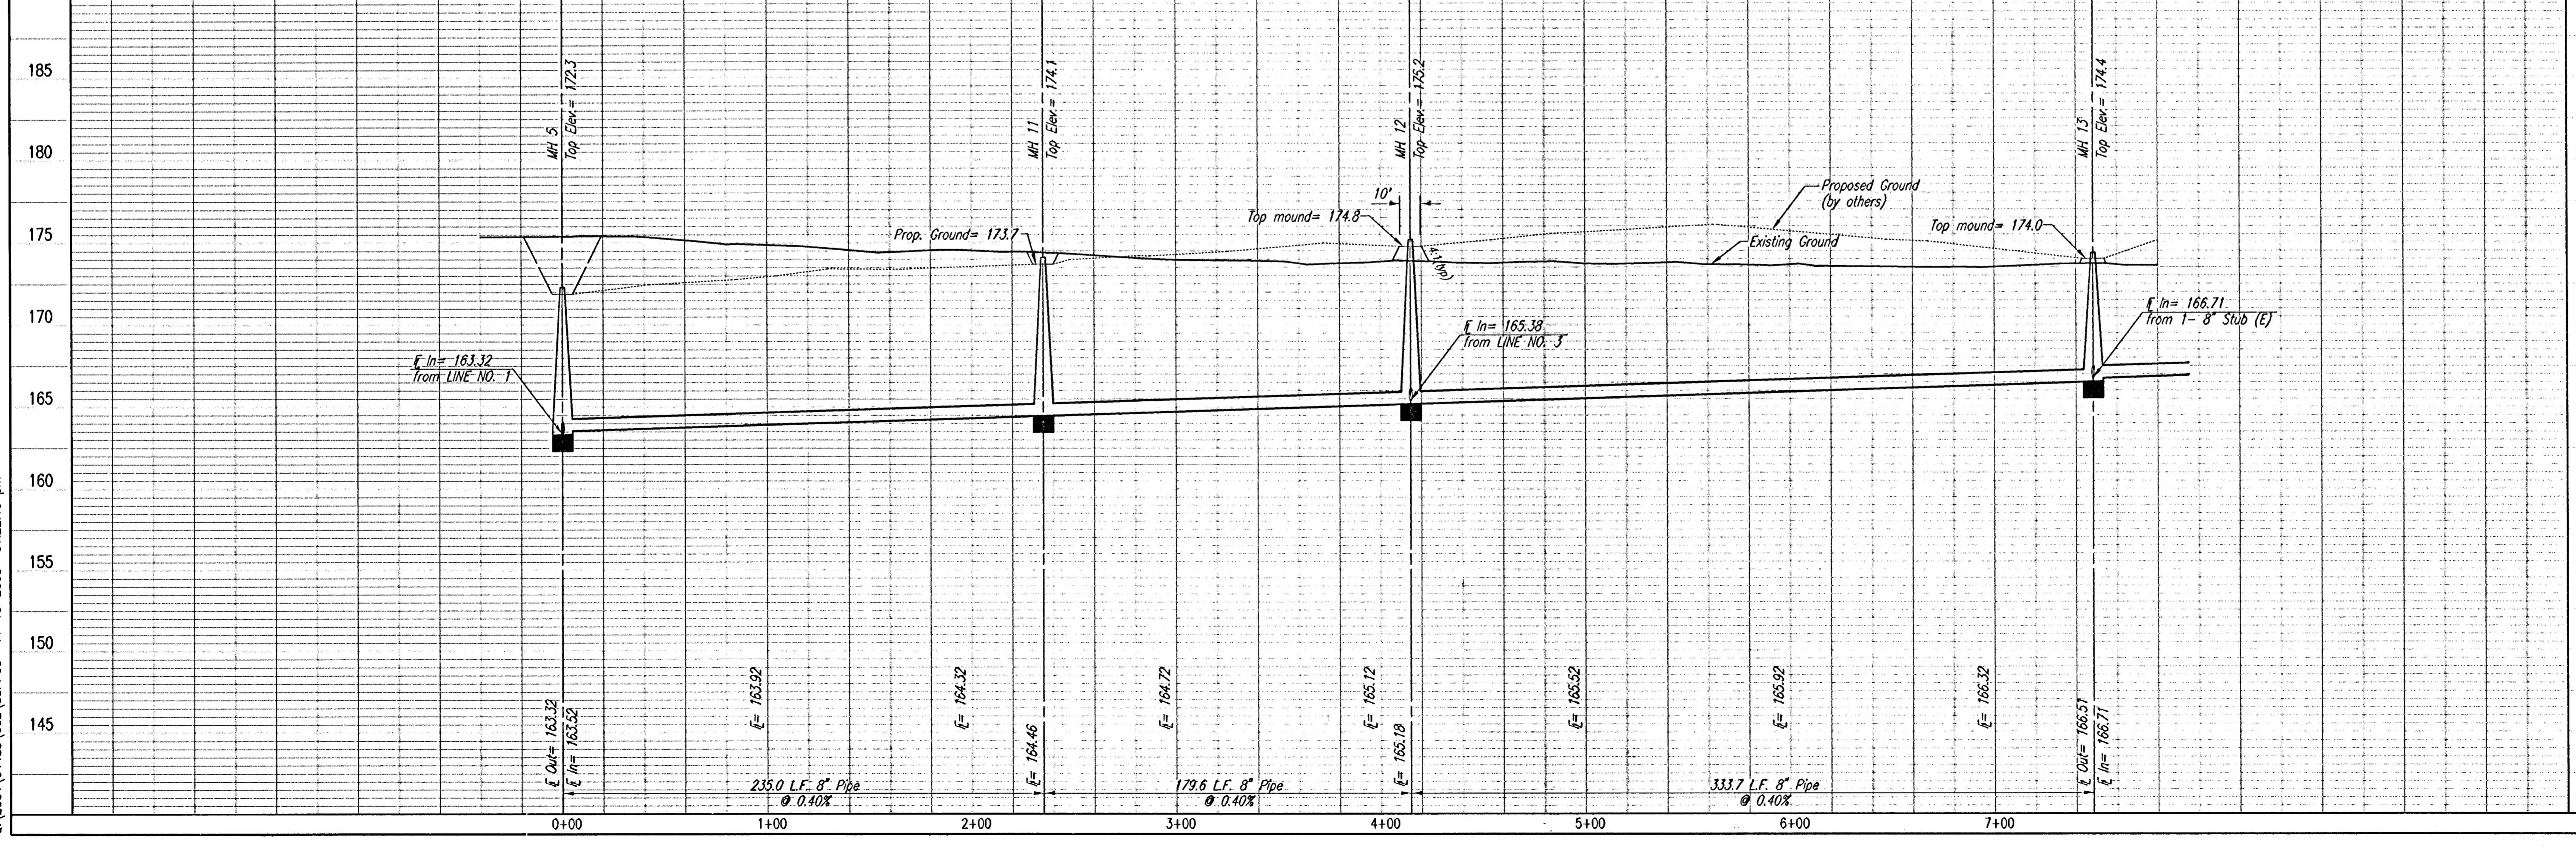

SEE SHEETS NO. 3, 4 & 5
 FOR PLAT COORDINATES

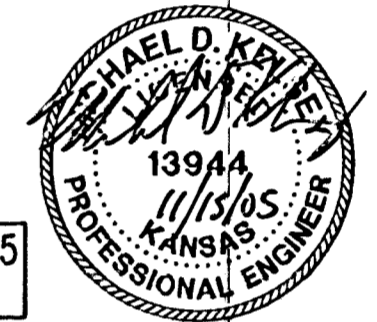

LATERAL 5, MAIN 7
 OF THE NORTHWEST INTERCEPTOR SEWER
 SANITARY SEWER LINE NO. 2
 JAMES L. ARMOUR, P.E., ACTING CITY ENGINEER
 CITY OF WICHITA, PROJECT NO. 485-5837

Professional Engineering Consultants, P.A.
 303 S. TOPSICA • WICHITA, KANSAS 67202
 316-265-2691 • FAX 316-262-3003
 Job No. 35-04485-002
 Date September 2004
 Designed By MDK
 Down By TLB