
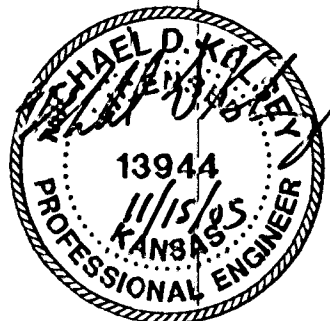
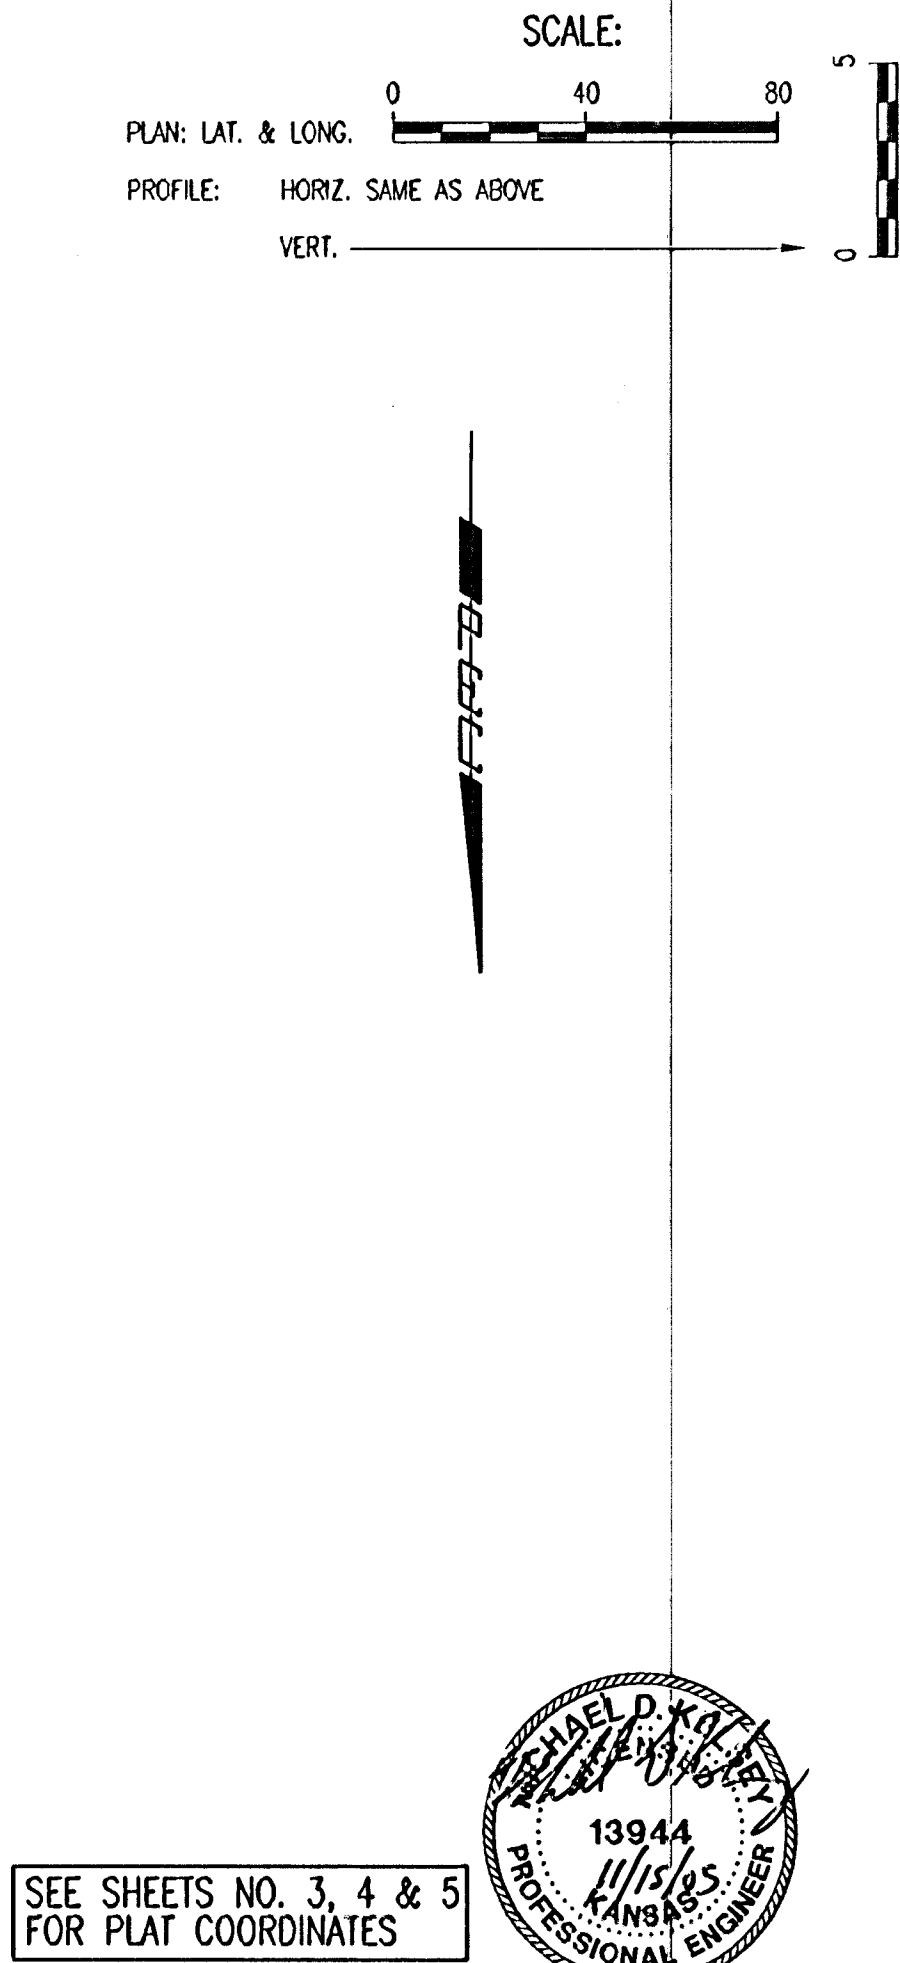



PLAN	CHECKED	BY	DATE
	CHECKED		

PROFILE	CHECKED	BY	DATE
	CHECKED		

DSNR: MOK OPER: TLB SCALE: 1"=40.00
G:\2004\04485\002\SSPP06 11-15-2005 01:21:49 pm

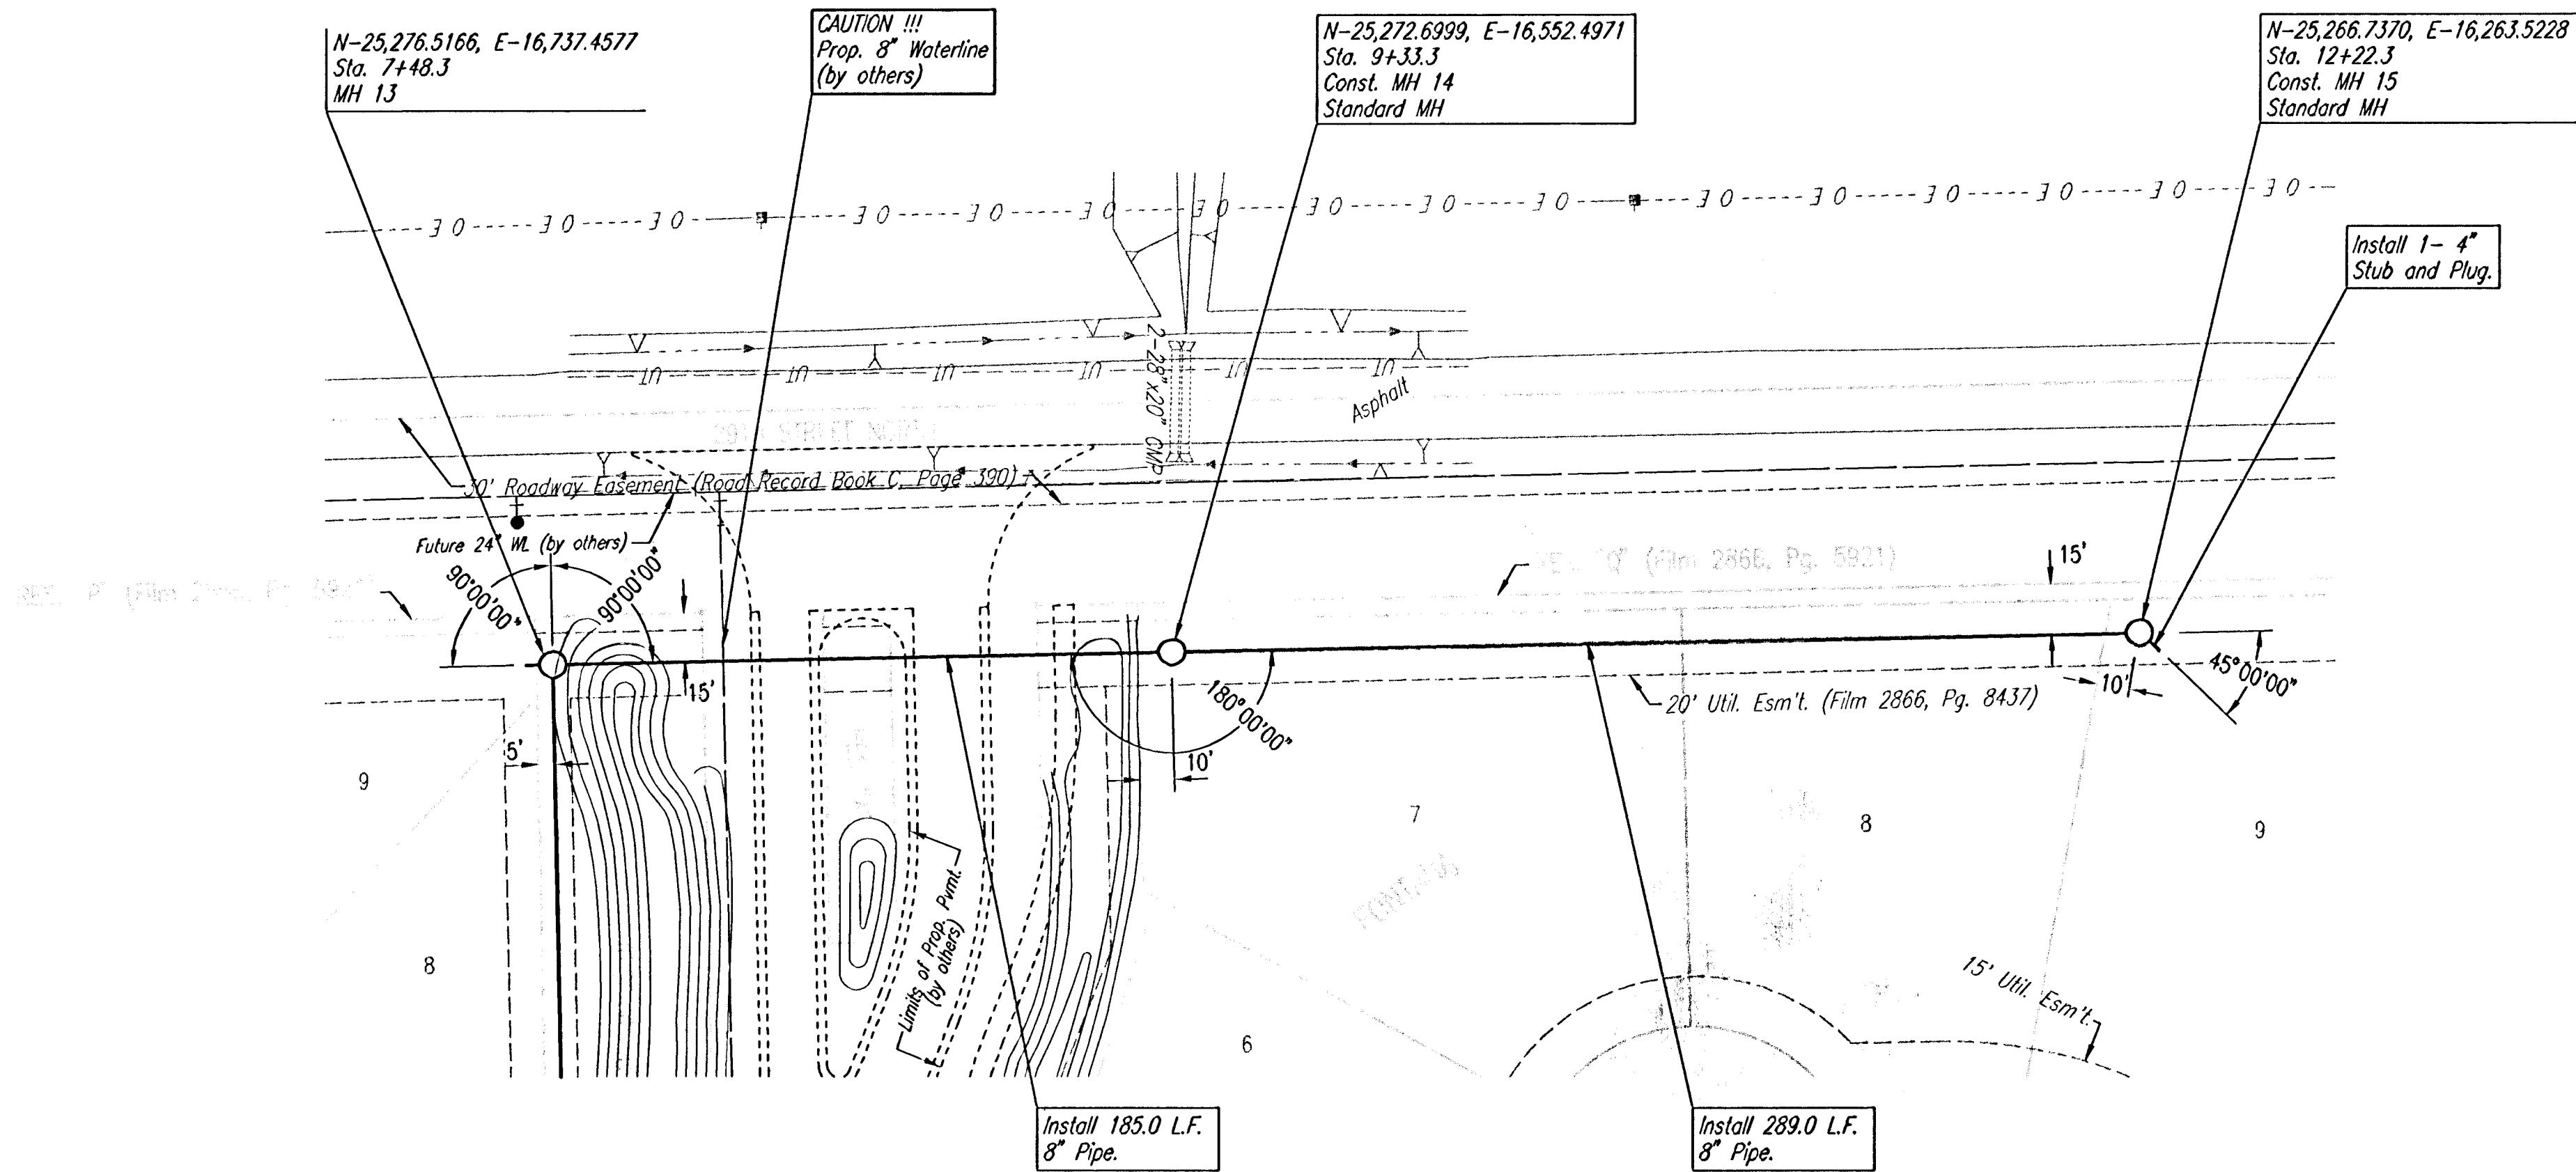

SANITARY SEWER LINE NO. 2

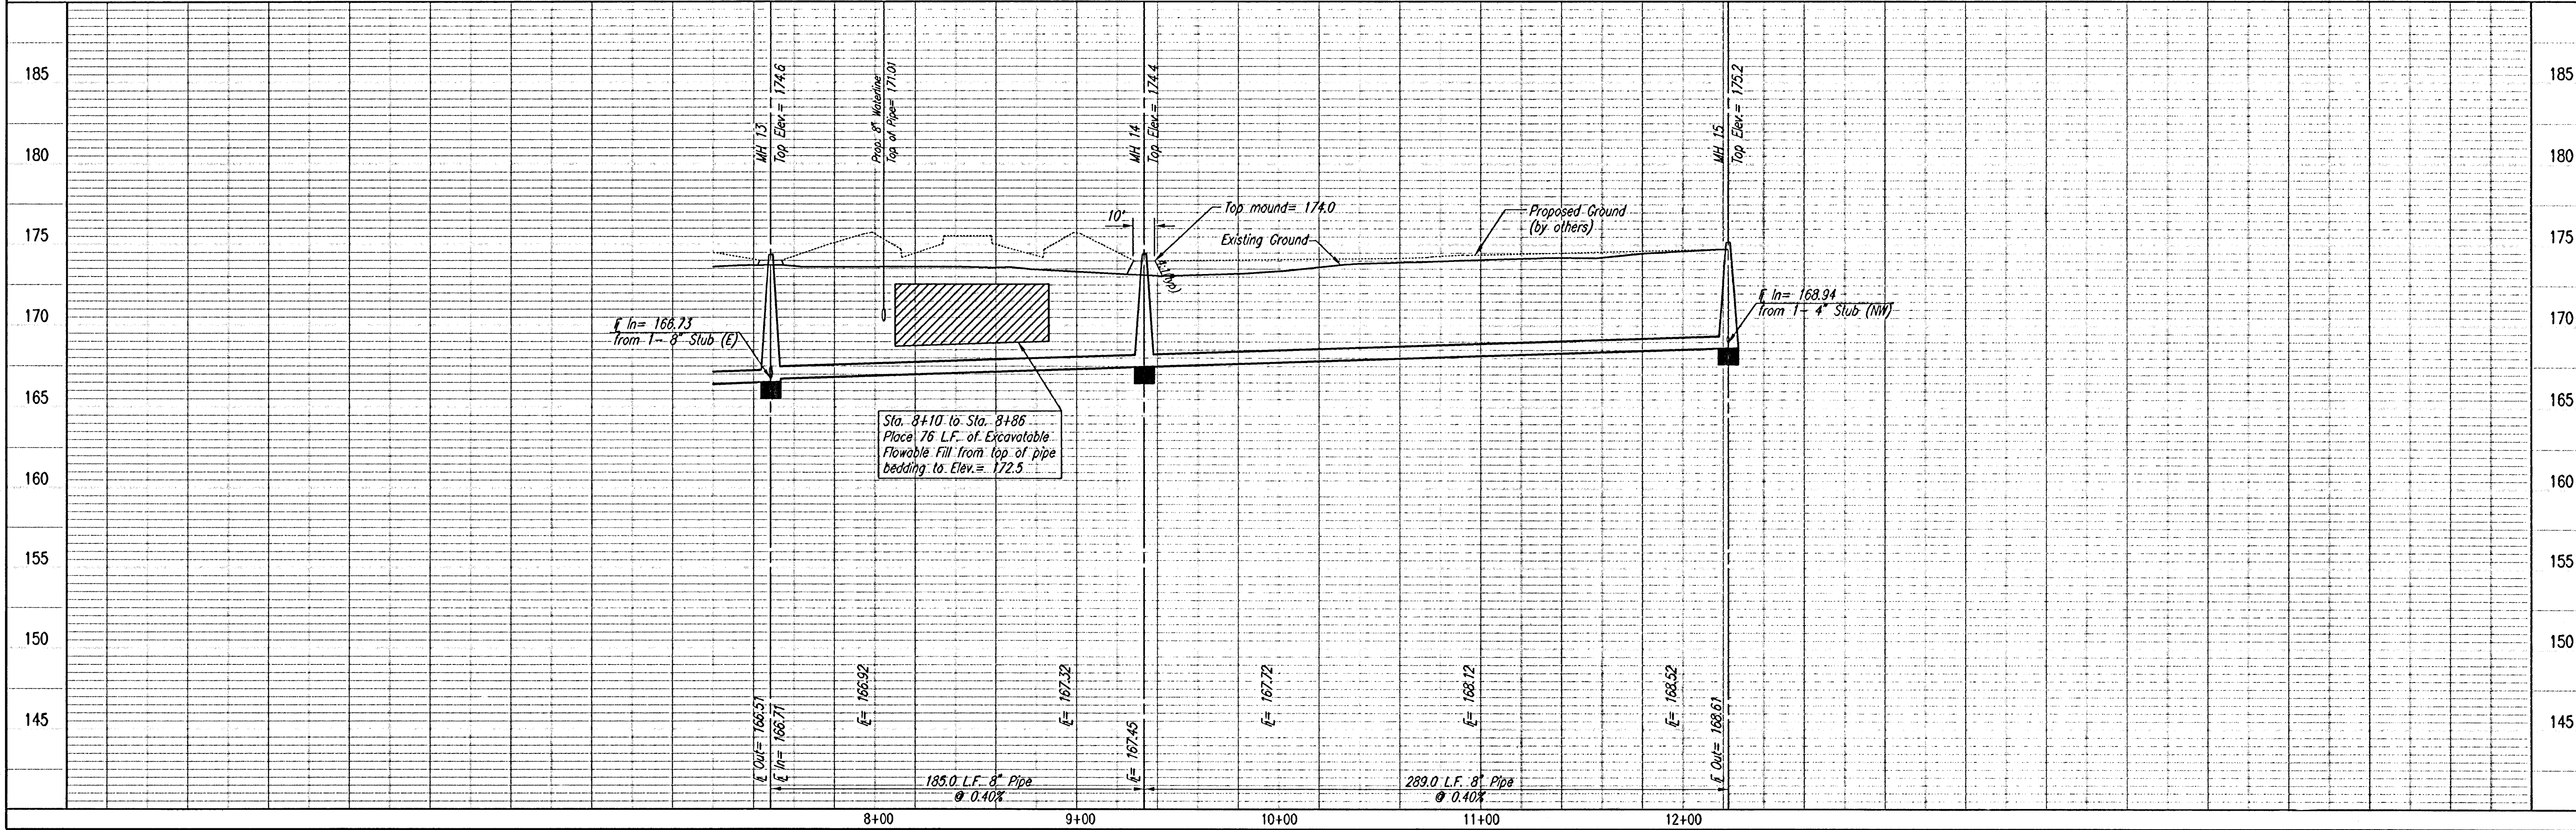

Professional Engineering Consultants, P.A.
303 S. TOPEKA • WICHITA, KANSAS 67202
316-266-2691 • FAX 316-266-3003

SANITARY SEWER LINE NO. 2

DESIGNED BY: MDK
DRAWN BY: TLB
JOB NO.: 35-04485-002
DATE: September 2004

LATERAL 5, MAIN 7
OF THE NORTHWEST INTERCEPTOR SEWER

JAMES L. ARNOUS, P.E. - ACTING CITY ENGINEER
CITY OF WICHITA PROJECT NO. 488-83877