
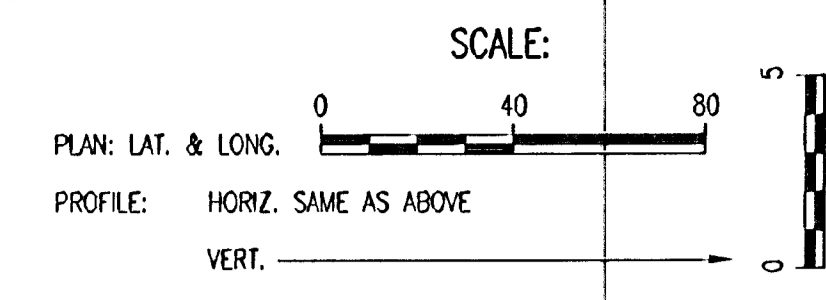


PLAN	CHECKED	DATE
	CHECKED	


PROFILE	CHECKED	DATE
	CHECKED	

DSNR: MDK OPER. IJB SCALE: 1"=40.00  
 Q: 2004\04485\002\SSPP09 11-15-2005 01:20:15 pm

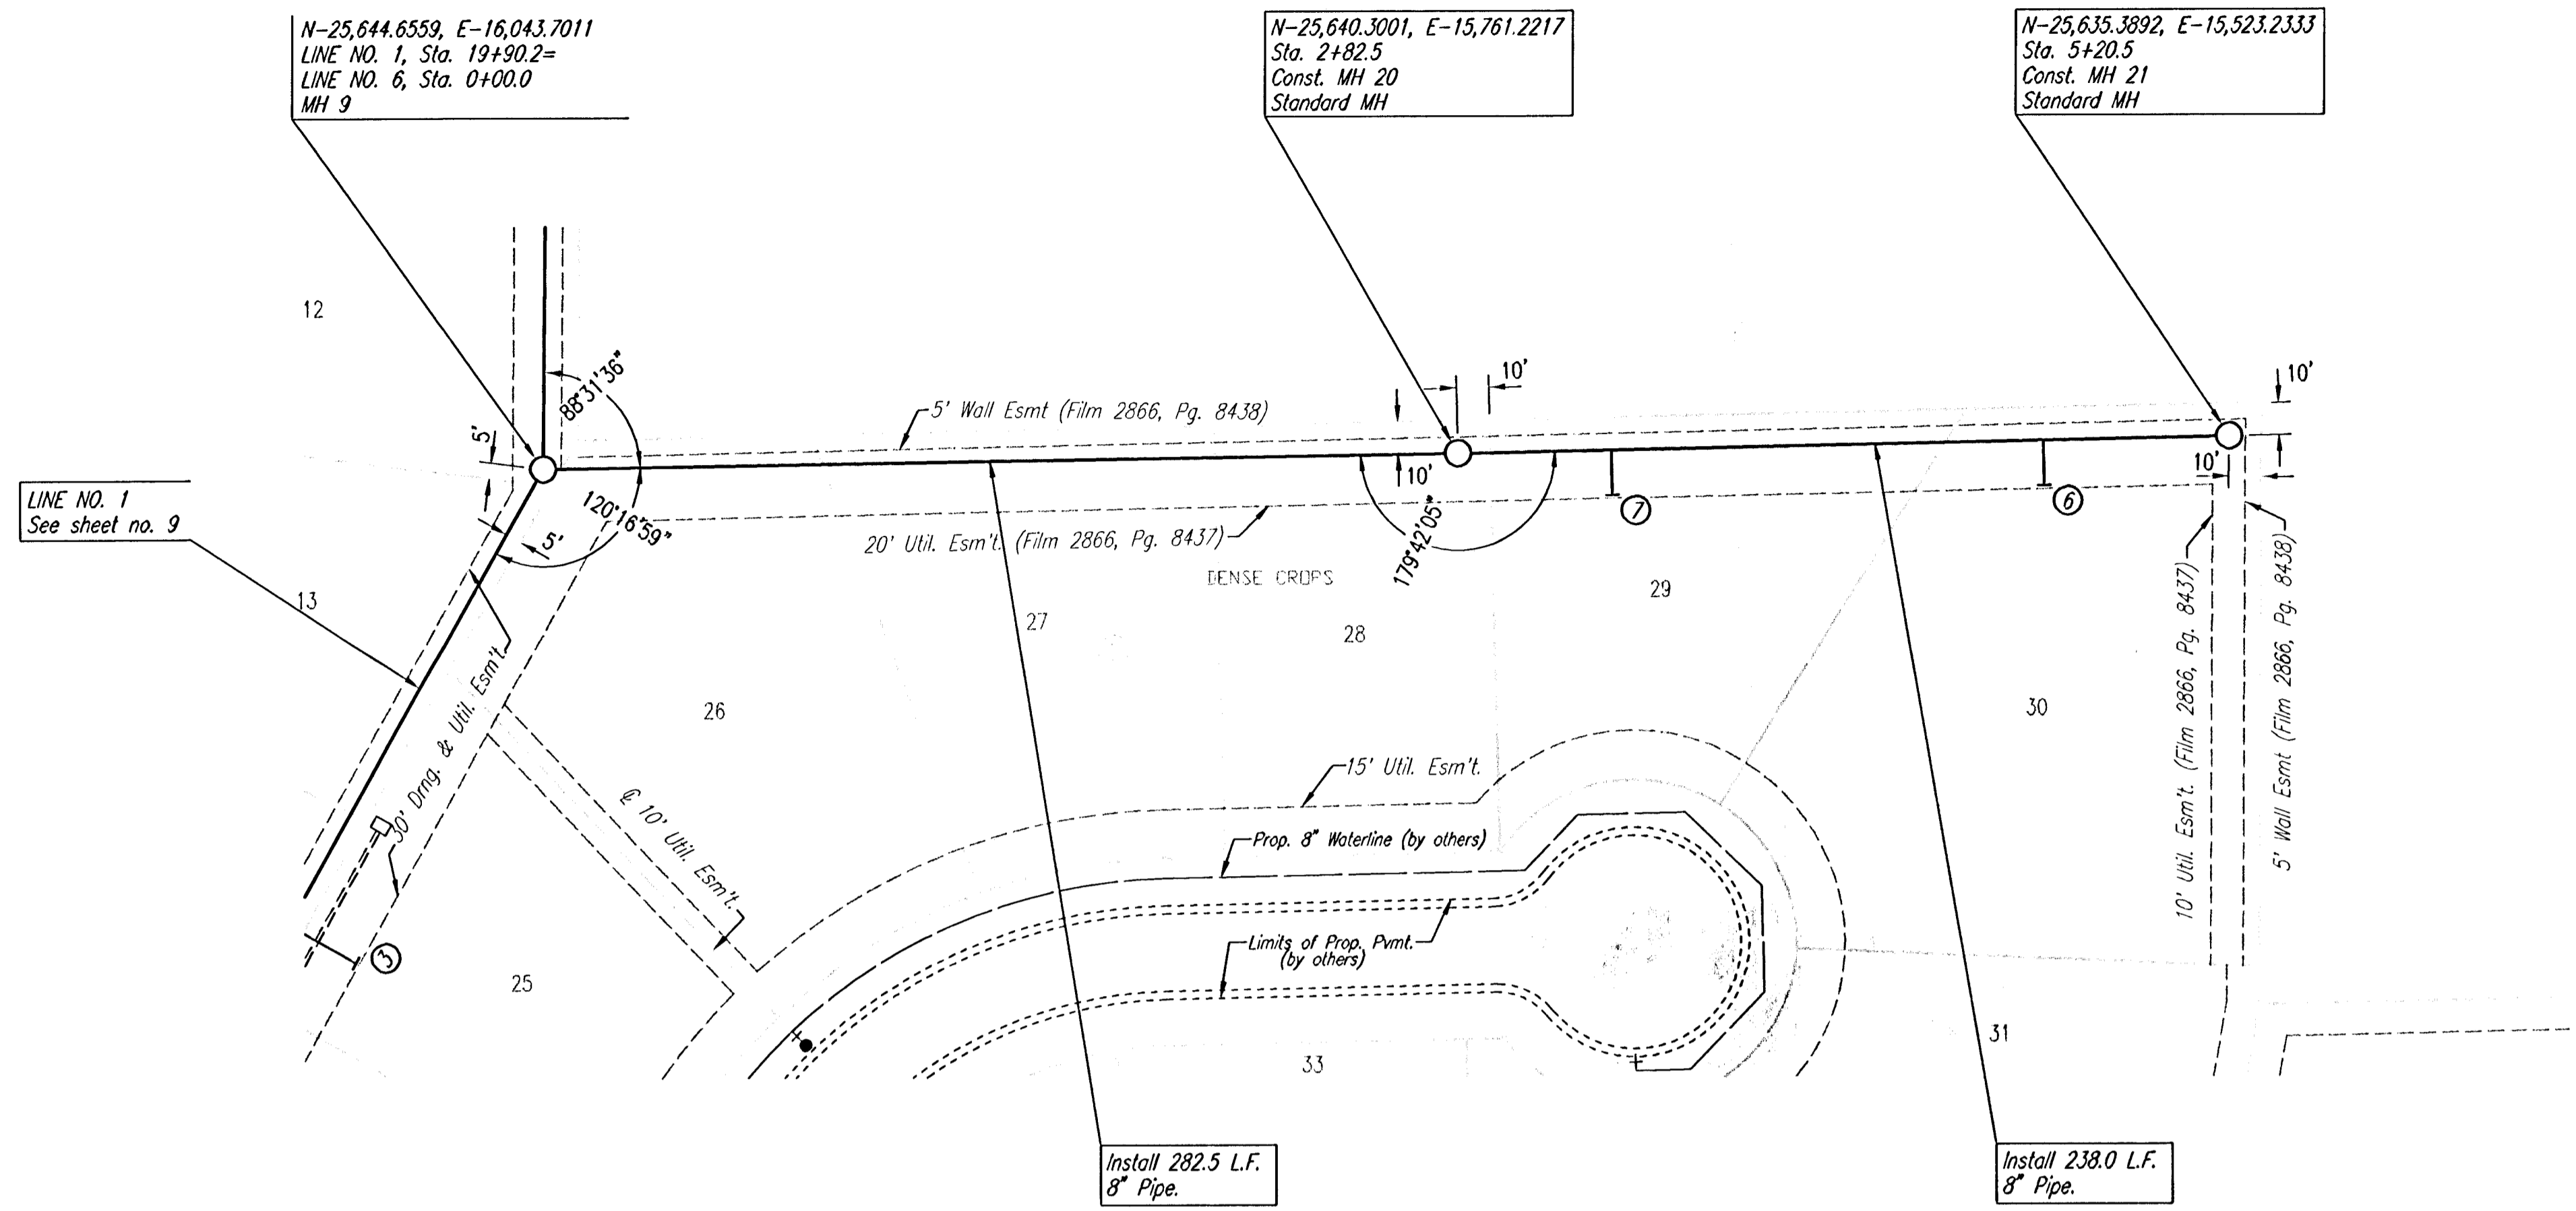


①  
 ②  
 DENOTES SEWER SERVICE.  
 SEE SHEET NO. 29 FOR SEWER  
 SERVICE SCHEDULE AND DETAILS

SEE SHEETS NO. 3, 4 & 5  
 FOR PLAT COORDINATES

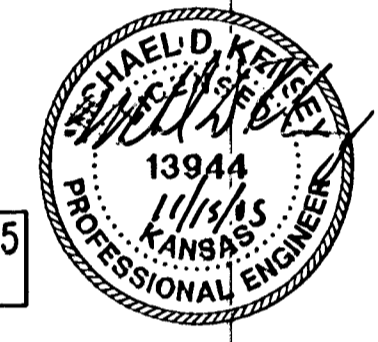

SANITARY SEWER LINE NO. 6

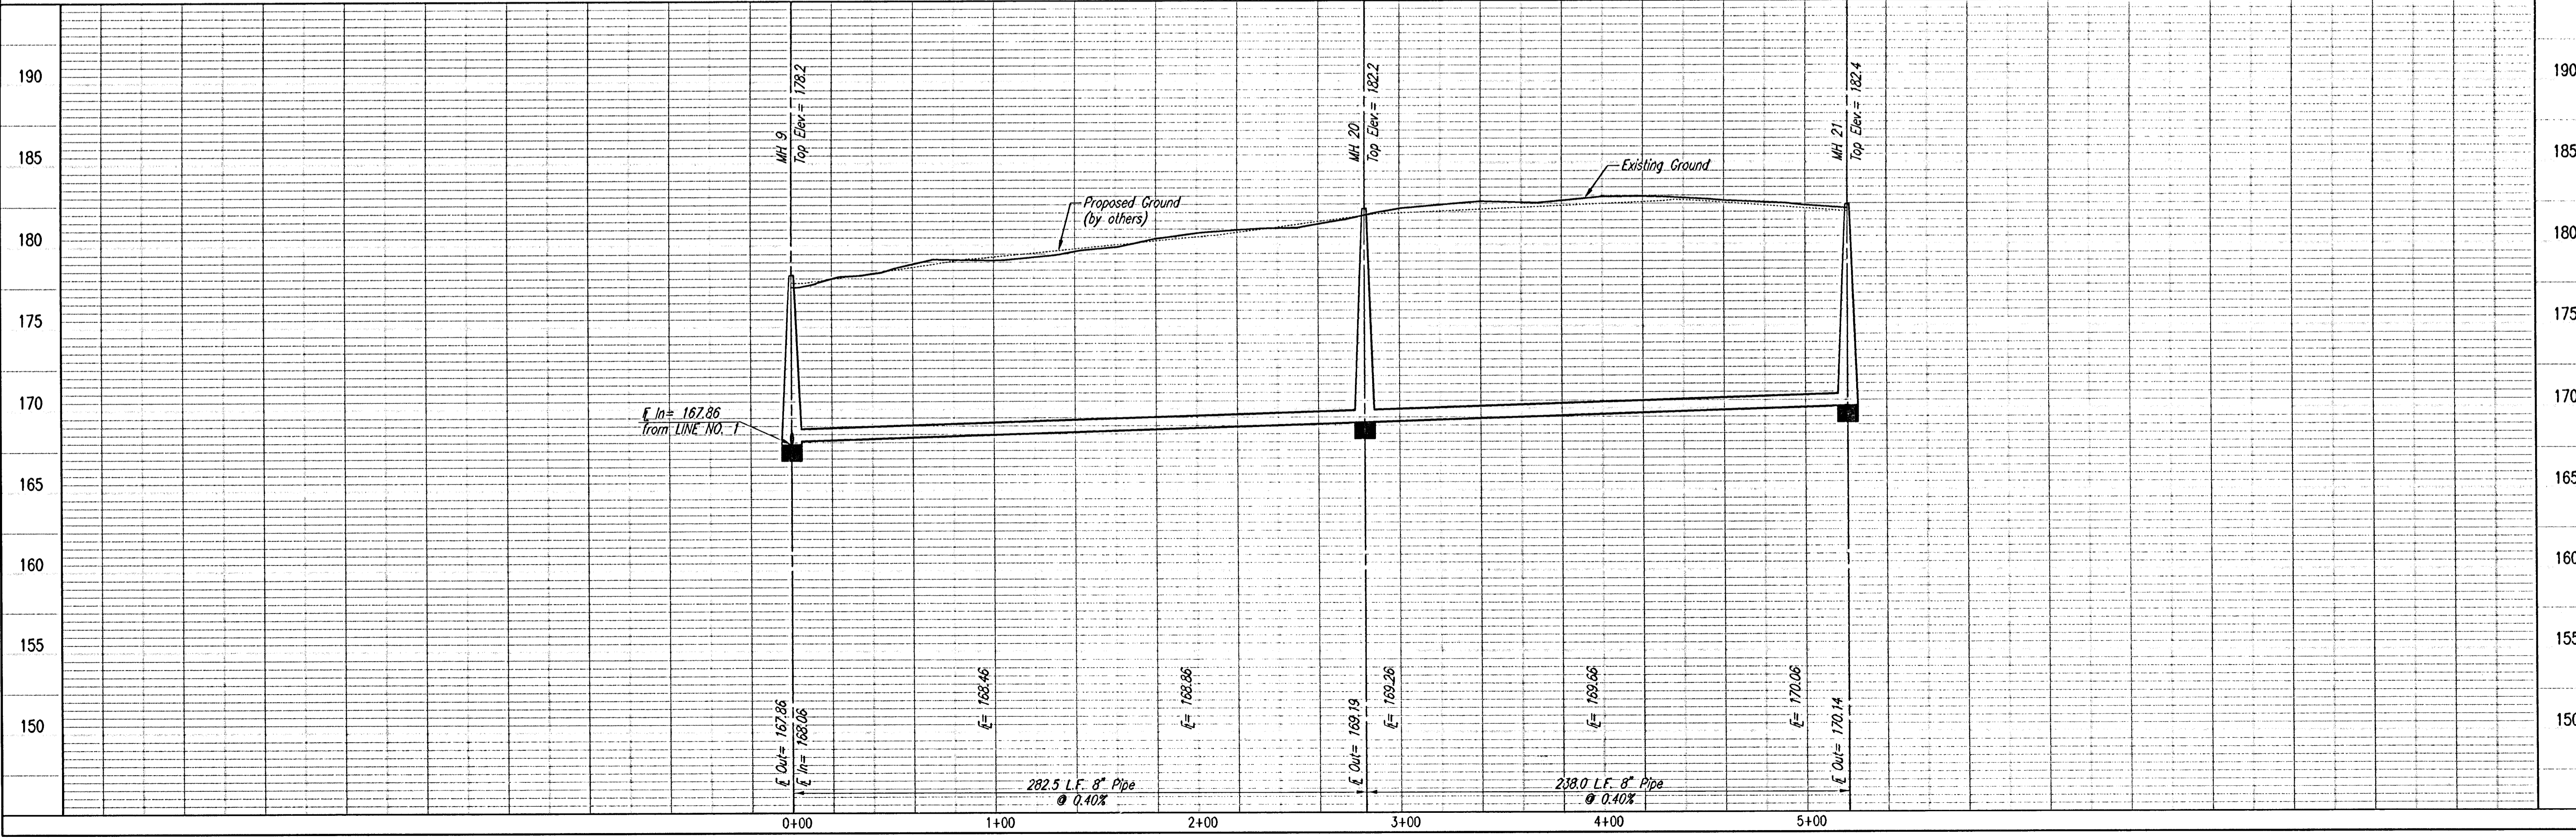

LATERAL 5, MAIN 7  
 OF THE NORTHWEST INTERCEPTOR SEWER  
 SANITARY SEWER LINE NO. 6  
 JAMES L. ARMOUR, P.E., ACTING CITY ENGINEER  
 CITY OF MOHAWA PROJECT NO. 488-5877

Professional Engineering Consultants, P.A.  
 303 S. TOPEKA - WICHITA, KANSAS 67202  
 316-262-2691 • FAX 316-262-3003  
 Job No. 35-04485-002  
 Date September 2004  
 Designed By MDK  
 Drawn By TLB