



PLAN	CHECKED	DATE

PROFILE	CHECKED	DATE


DSNR: MDK OPER. ILL. SCALE: 1"=40.00
 Q: 2004-04-485-002/SSPP12 11-15-2005 01:18:45 pm

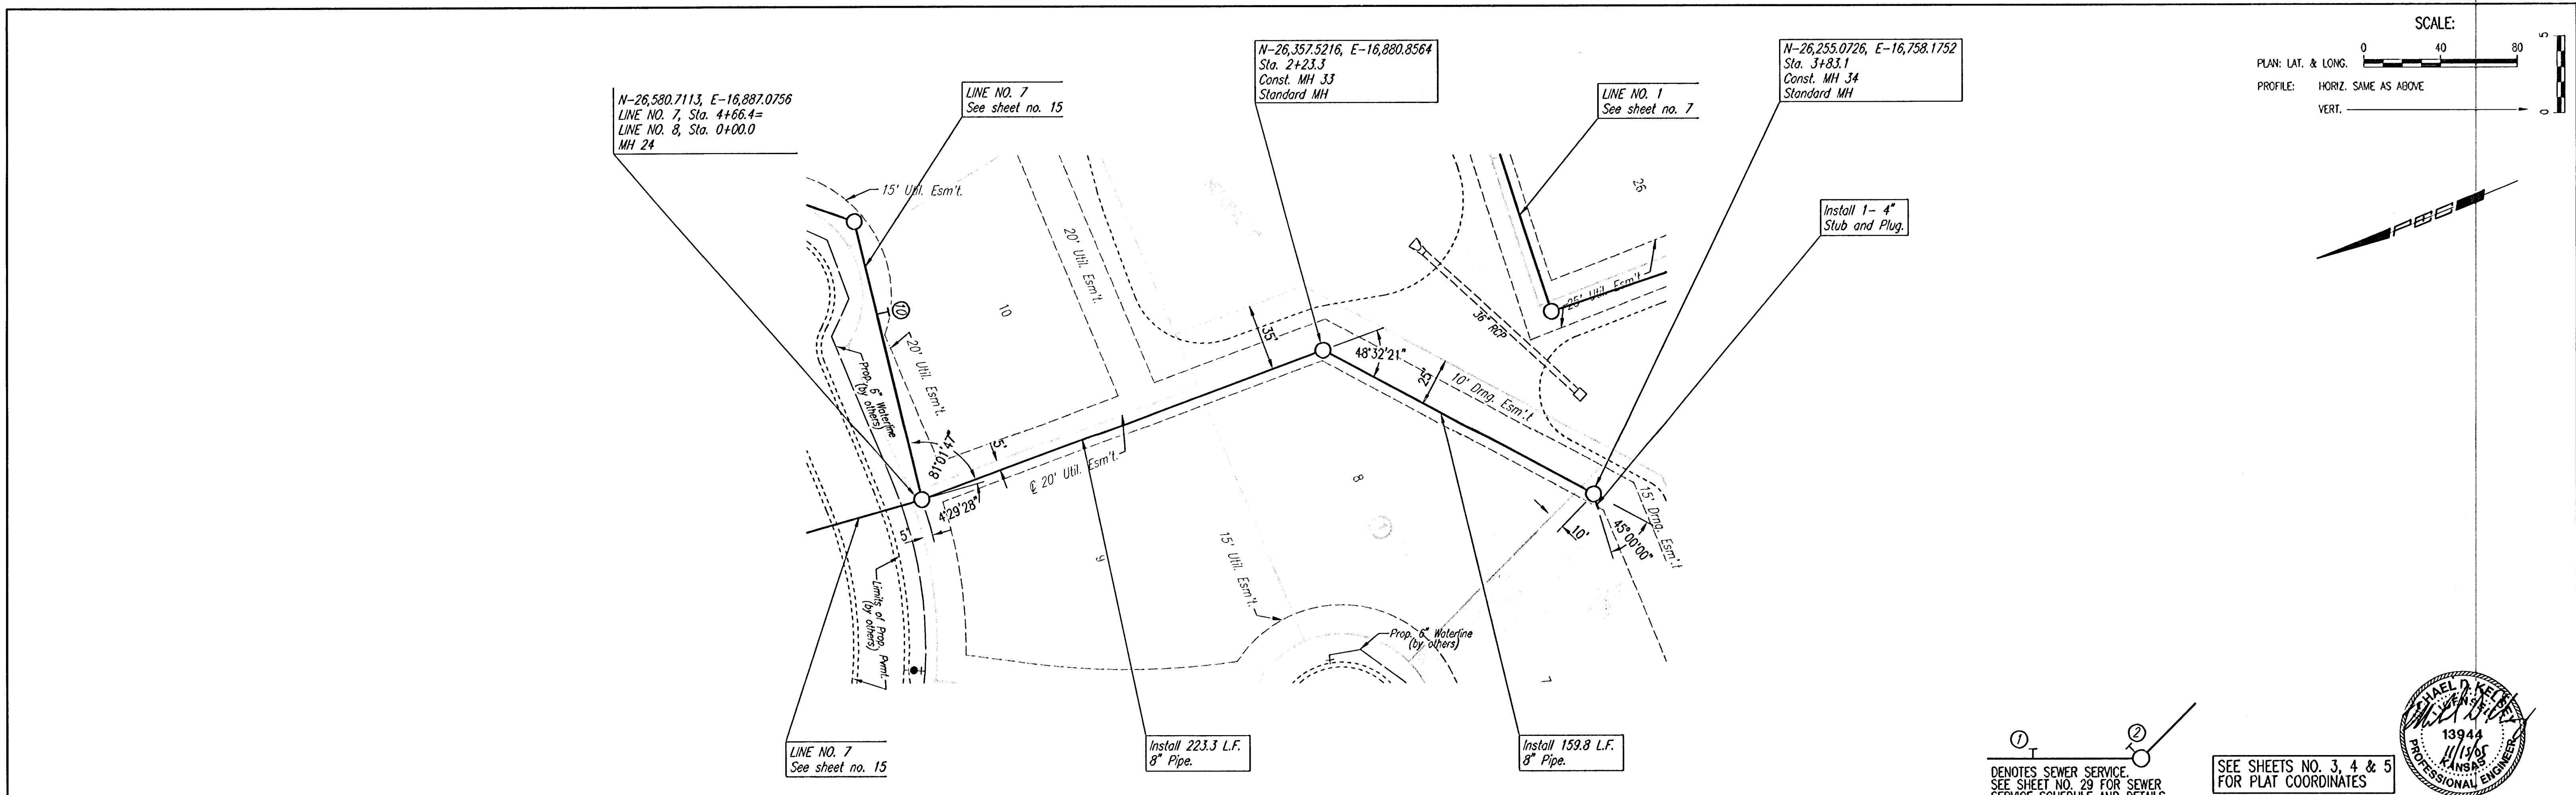

SANITARY SEWER LINE NO. 8

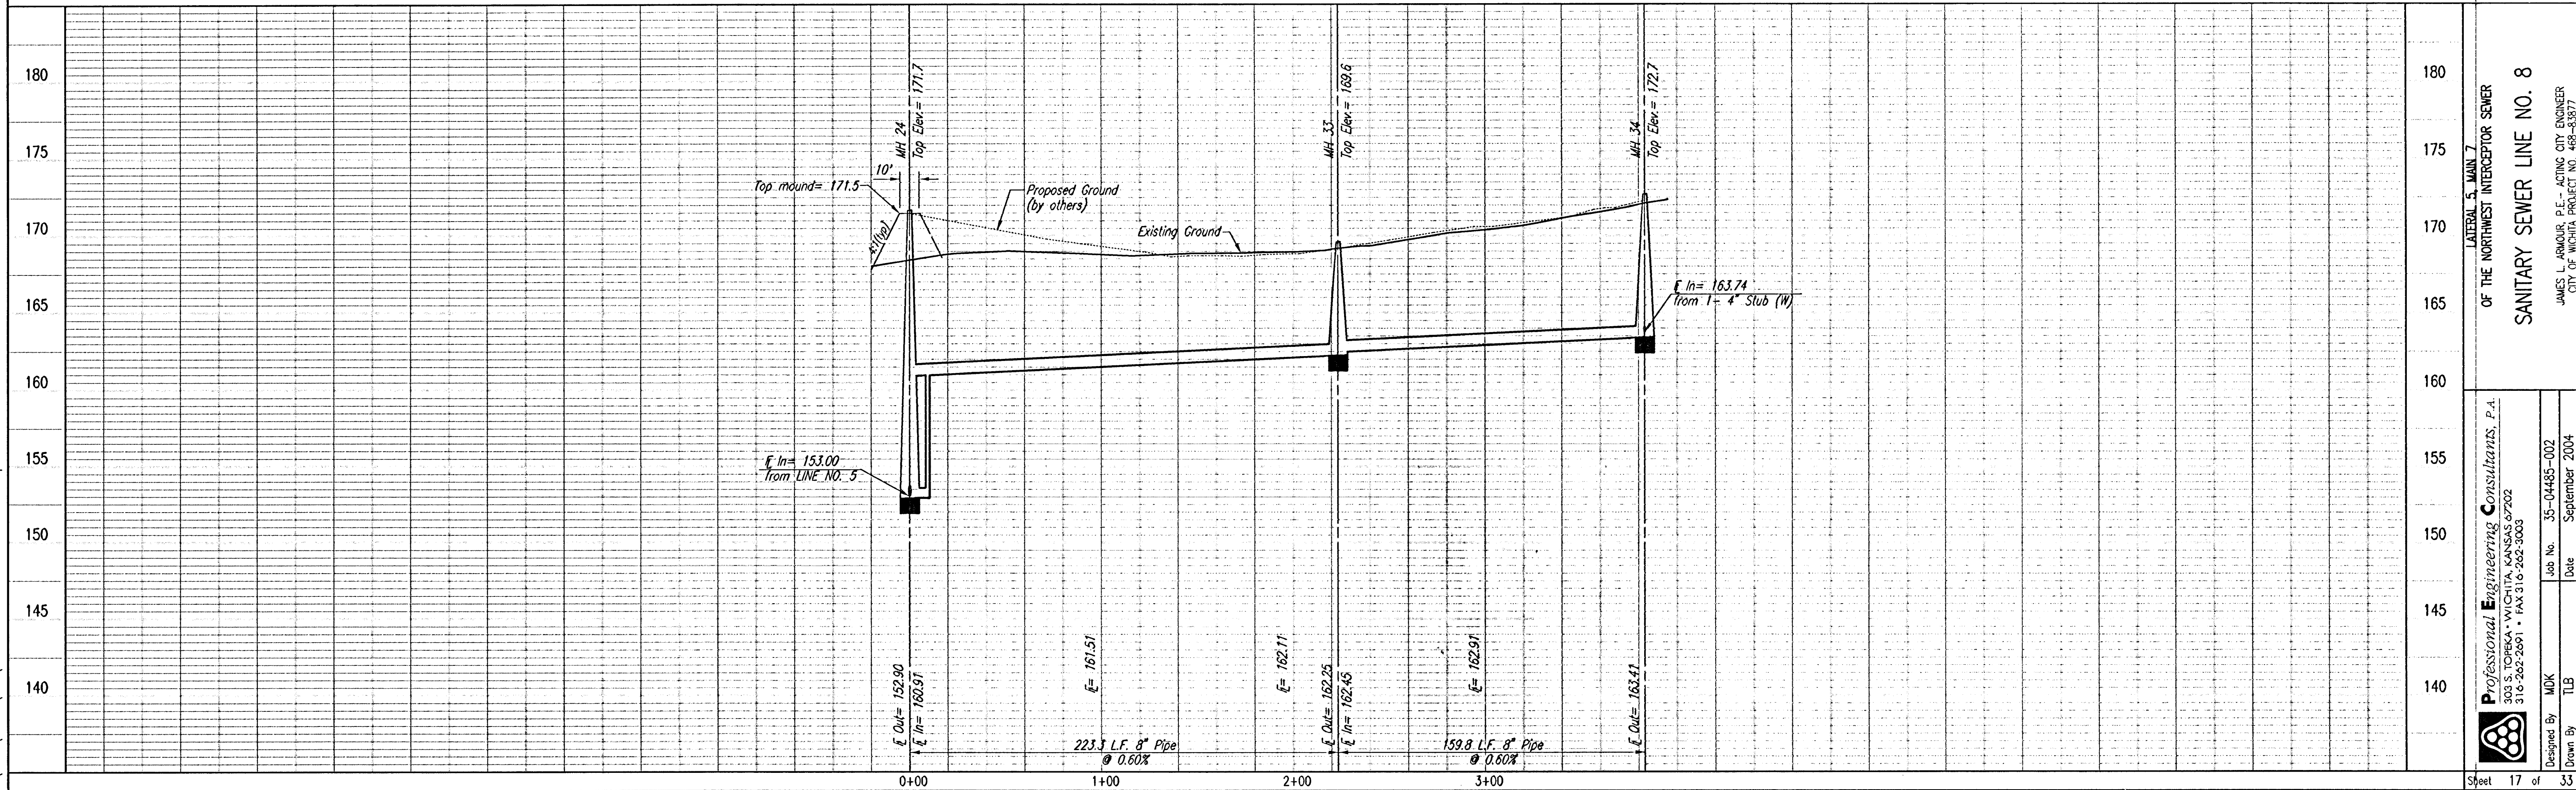

SCALE: 1"=40.00
 PLAN: LAT. & LONG.
 PROFILE: HORIZ. SAME AS ABOVE
 VERT. 1"=40.00

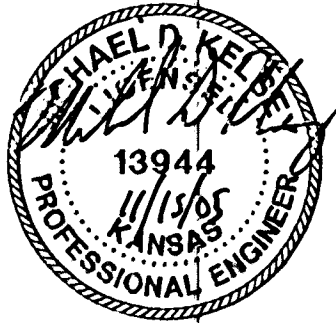

①
 DENOTES SEWER SERVICE.
 SEE SHEET NO. 29 FOR SEWER
 SERVICE SCHEDULE AND DETAILS

SEE SHEETS NO. 3, 4 & 5
 FOR PLAT COORDINATES

LATERAL 5, MAIN 7
 OF THE NORTHWEST INTERCEPTOR SEWER
 SANITARY SEWER LINE NO. 8
 JAMES L. ARMOUR, P.E., ACTING CITY ENGINEER
 CITY OF MOHAWA PROJECT NO. 485-5877

Professional Engineering Consultants, P.A.
 303 S. TOPEKA • WICHITA, KANSAS 67202
 316-262-2691 • FAX 316-262-3003
 Designed By: MDK
 Drawn By: TLB
 Job No.: 35-04485-002
 Date: September 2004