
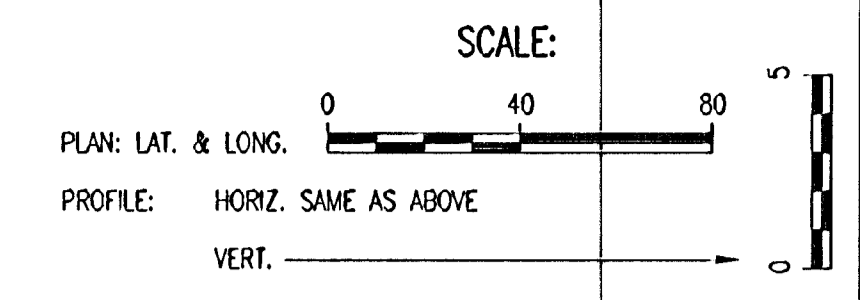


PLAN	CHECKED	CHECKED
BY		
DATE		


PROFILE	CHECKED	CHECKED
BY		
DATE		

DSNR: MDK OPER: TLB SCALE: 1"=40.00
 C:\2004\04485\002\SSP14 11-15-2005 01:17:39 pm

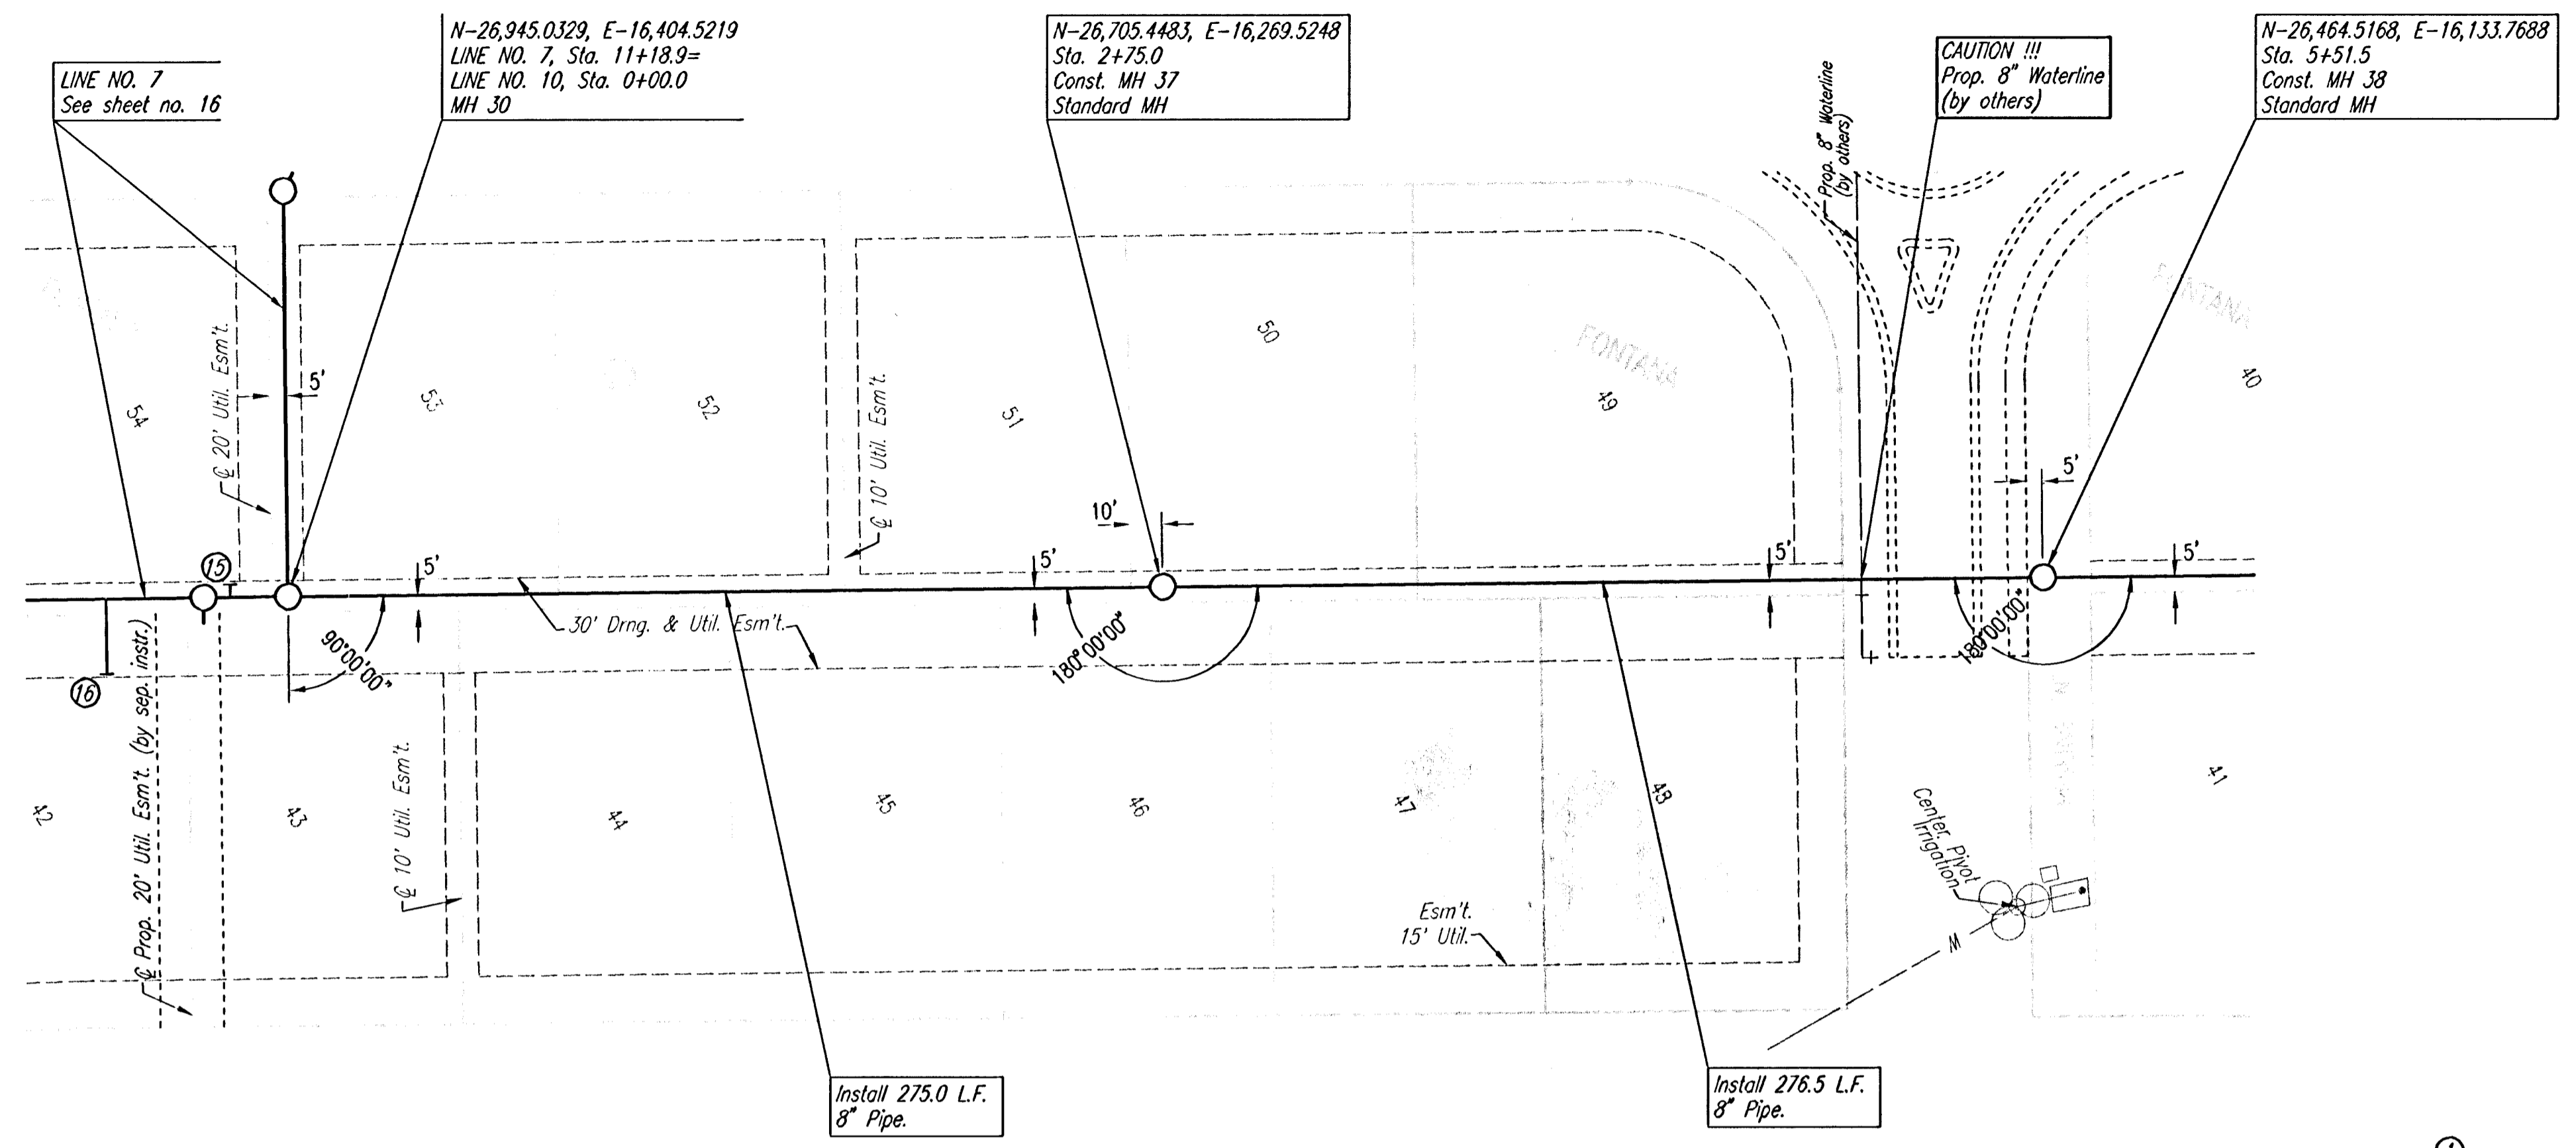


①
 ②
 DENOTES SEWER SERVICE
 SEE SHEET NO. 29 FOR SEWER
 SERVICE SCHEDULE AND DETAILS

SEE SHEETS NO. 3, 4 & 5
 FOR PLAT COORDINATES

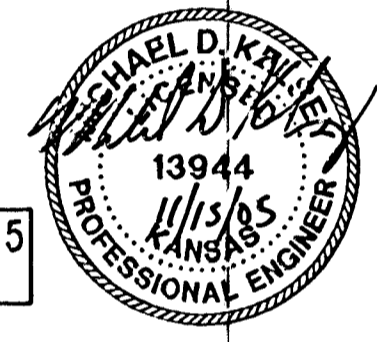

SANITARY SEWER LINE NO. 10

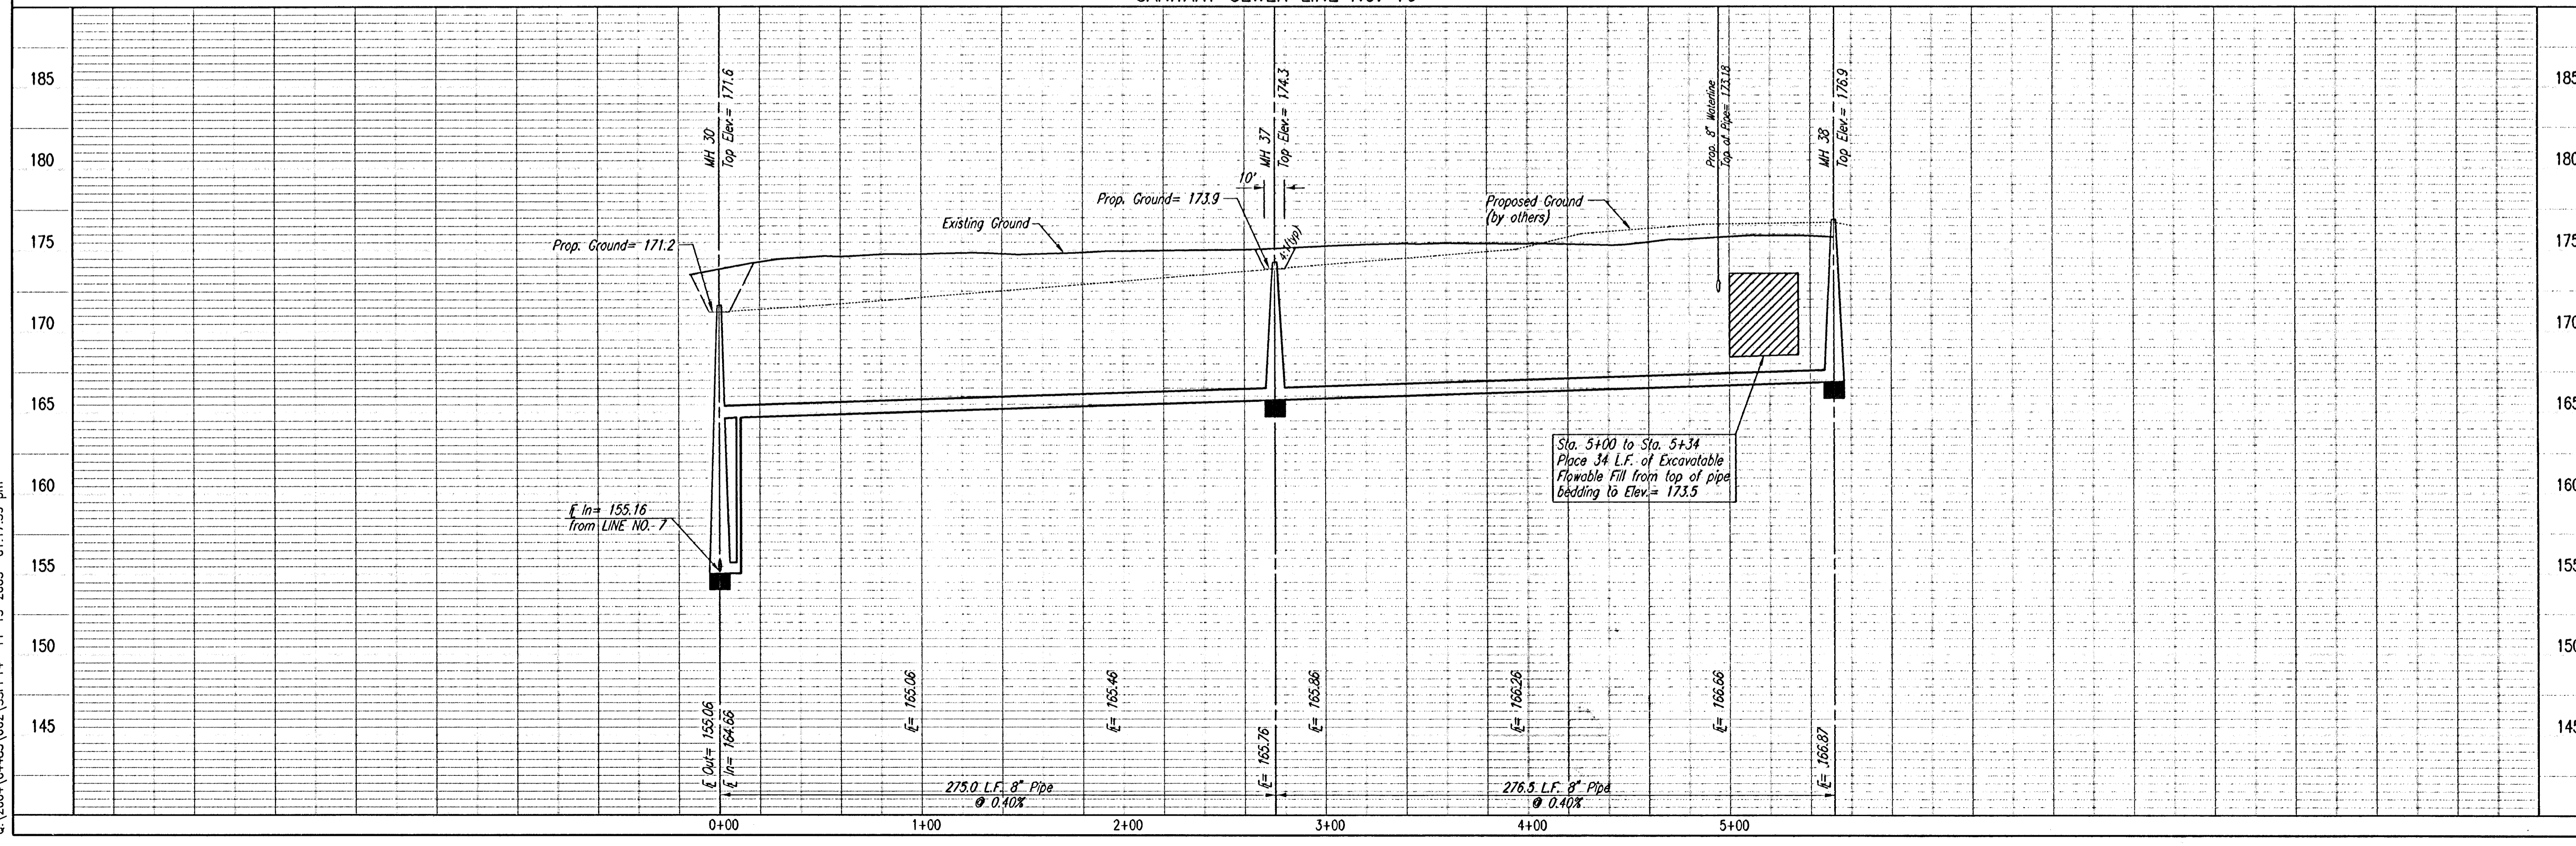

LATERAL 5, MAIN 7
 OF THE NORTHWEST INTERCEPTOR SEWER
 SANITARY SEWER LINE NO. 10
 JAMES L. ARMOUR, P.E., ACTING CITY ENGINEER
 CITY OF WICHITA PROJECT NO. 485-5817

Professional Engineering Consultants, P.A.
 303 S. TOPEKA - WICHITA, KANSAS 67202
 316-262-2691 • FAX 316-262-3003
 Designed By: MDK
 Drawn By: TLB
 Job No.: 35-04485-002
 Date: September 2004