
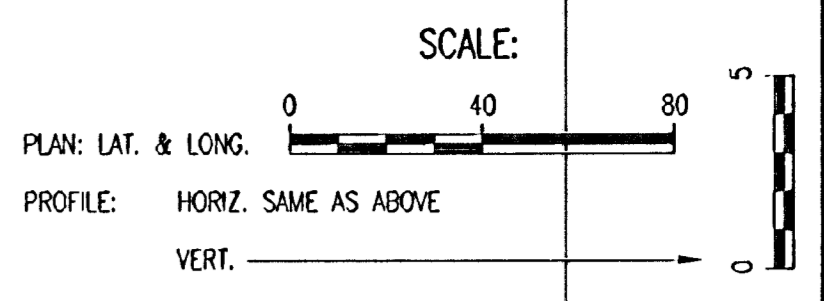


PLAN	CHECKED	DATE
	CHECKED	

PROFILE	CHECKED	DATE
	CHECKED	


DSNR: MDK OPER: TLB SCALE: 1"=40.00
 Q:\2004\04485\002\SSPP15 11-15-2005 01:17:11 pm

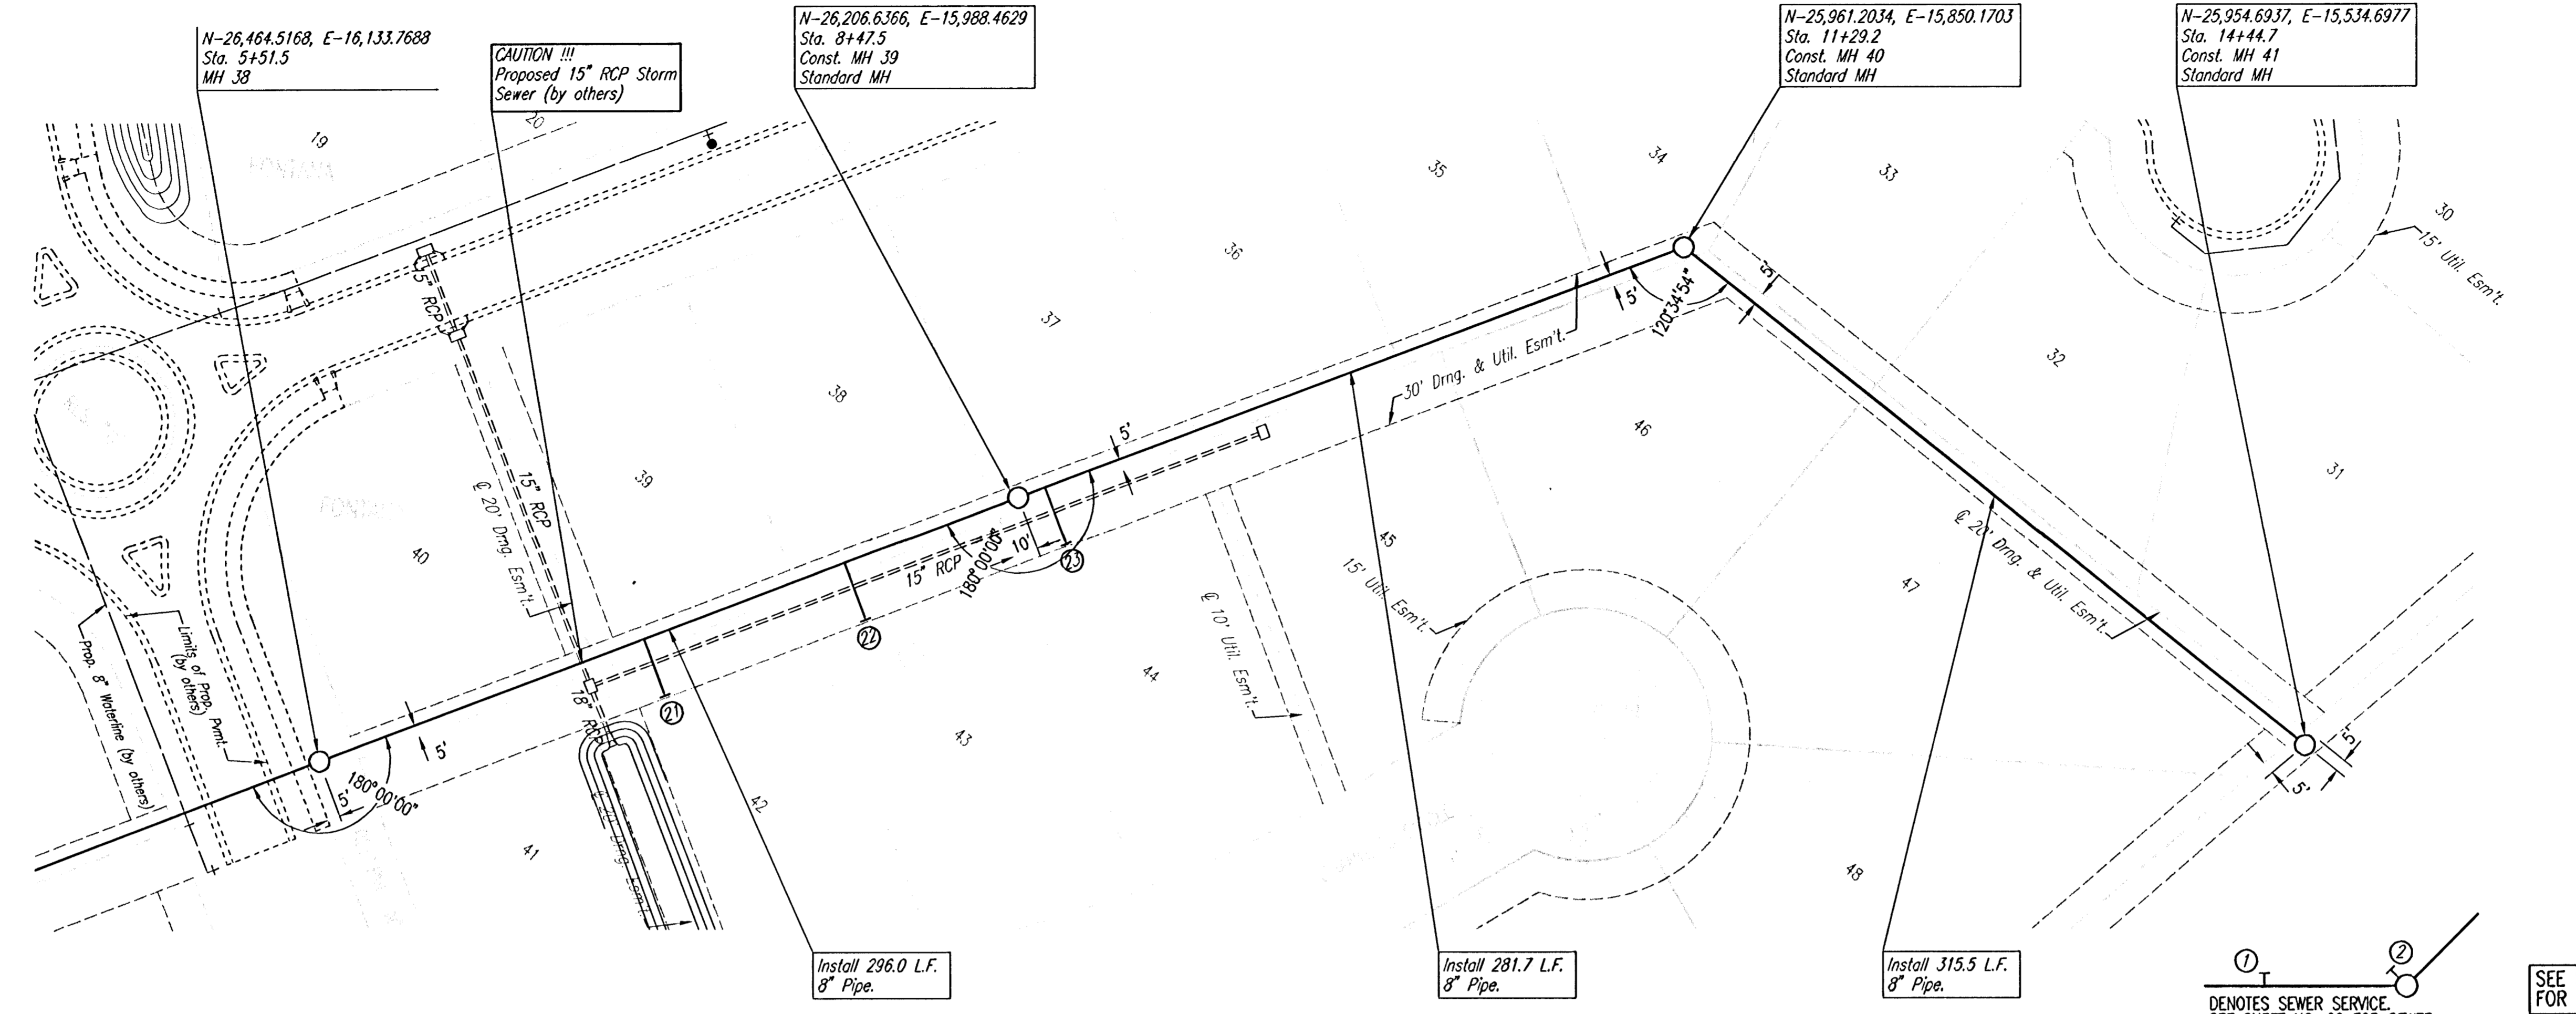

SEE SHEETS NO. 3, 4 & 5 FOR PLAT COORDINATES

① ②
 DENOTES SEWER SERVICE. SEE SHEET NO. 29 FOR SEWER SERVICE SCHEDULE AND DETAILS

SANITARY SEWER LINE NO. 10

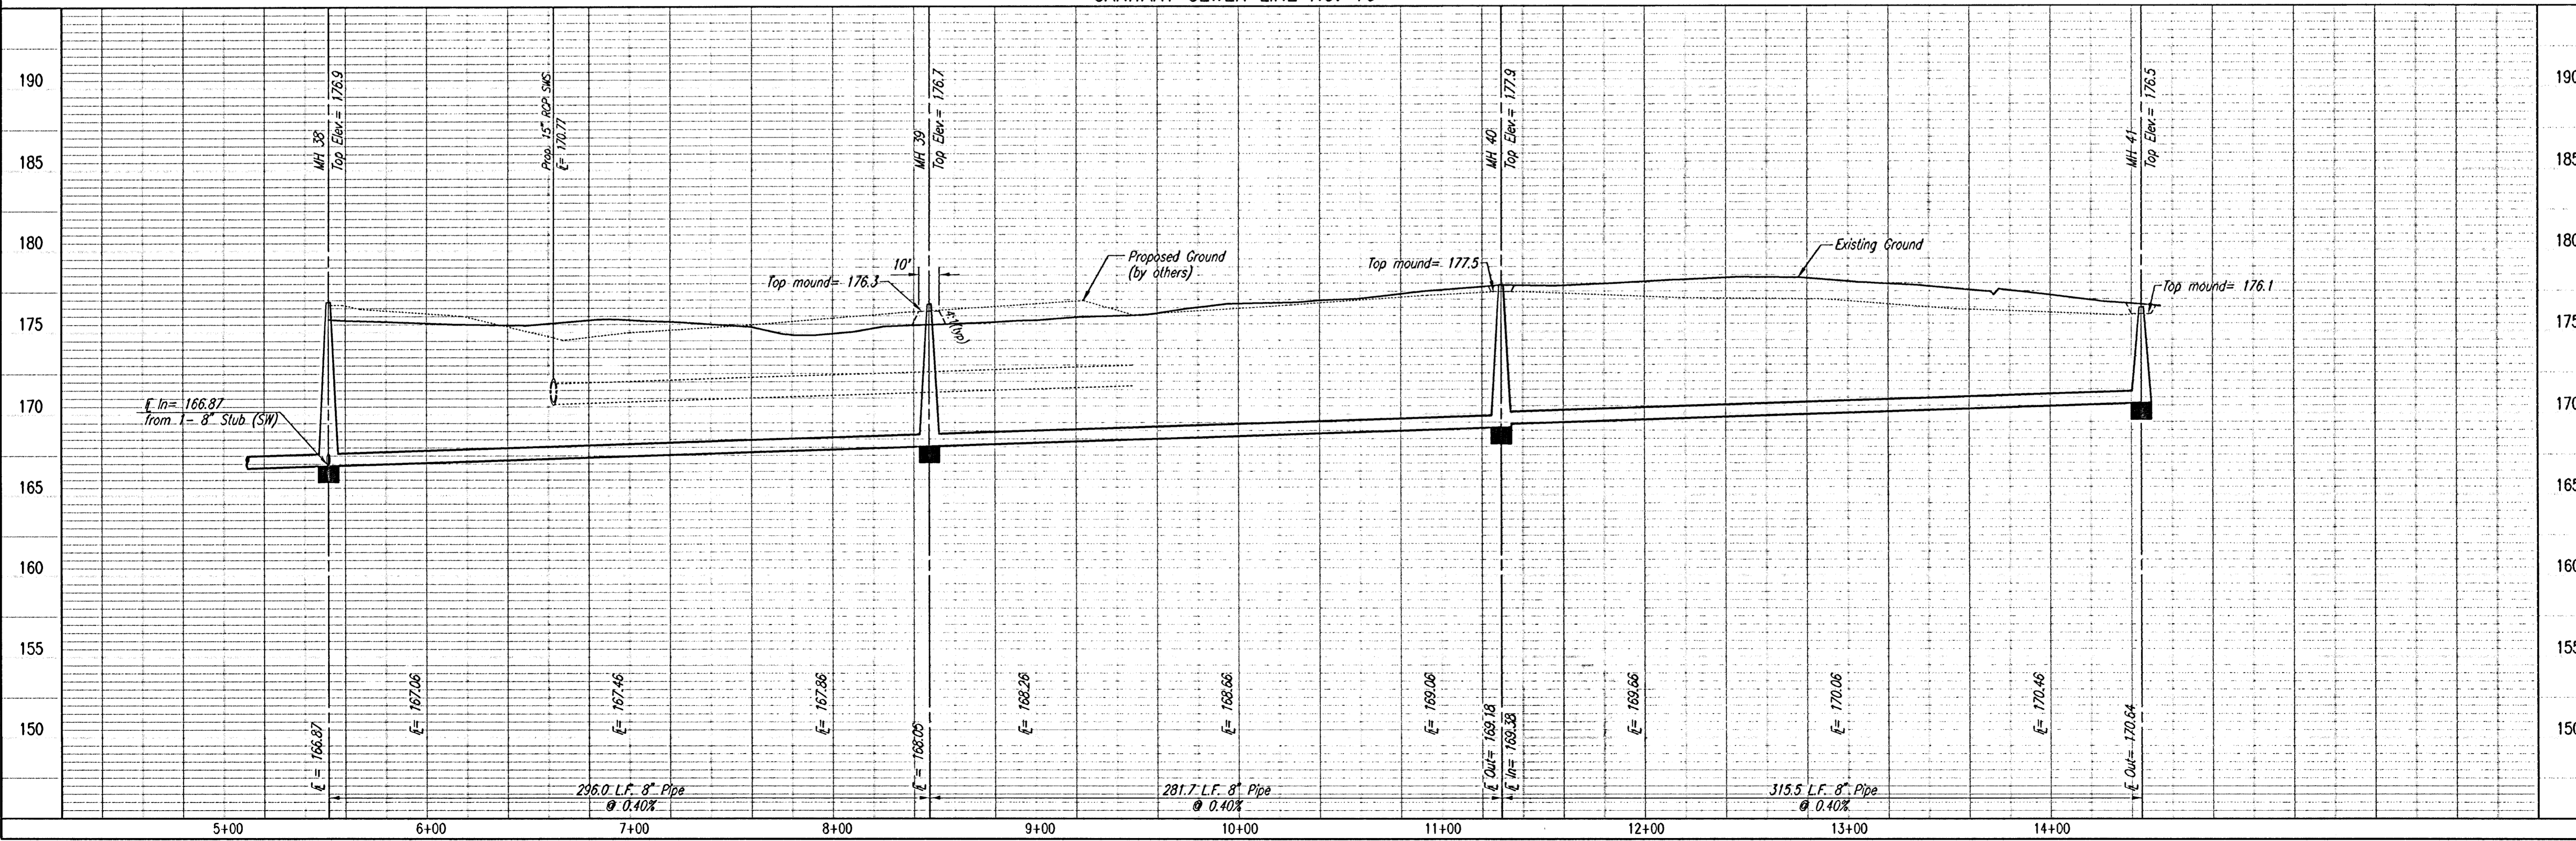

LUBERAL 5, MAIN 7
 OF THE NORTHWEST INTERCEPTOR SEWER
SANITARY SEWER LINE NO. 10
 JAMES L. ARMOUR, P.E., ACTING CITY ENGINEER
 CITY OF WICHITA PROJECT NO. 465-5877

Professional Engineering Consultants, P.A.
 303 S. TOPEKA • WICHITA, KANSAS 67202
 316-262-2691 • FAX 316-262-3003
 Designed By: MDK
 Drawn By: TLB
 Job No.: 35-04485-002
 Date: September 2004